


F. & RITE	SECTION	COUNTY	TOTAL SHEETS	SHEET NO.
310	60-16	MADISON	662	487
STA.		TO STA.		
FED. ROAD DIST. NO. 9		ILLINOIS	FED. AID PROJECT	
CONTRACT NO. 76311				

SURVEIL PLOTTED
 NOTE BOOK
 NO.

SURVEIL PLOTTED
 NOTE BOOK
 NO.

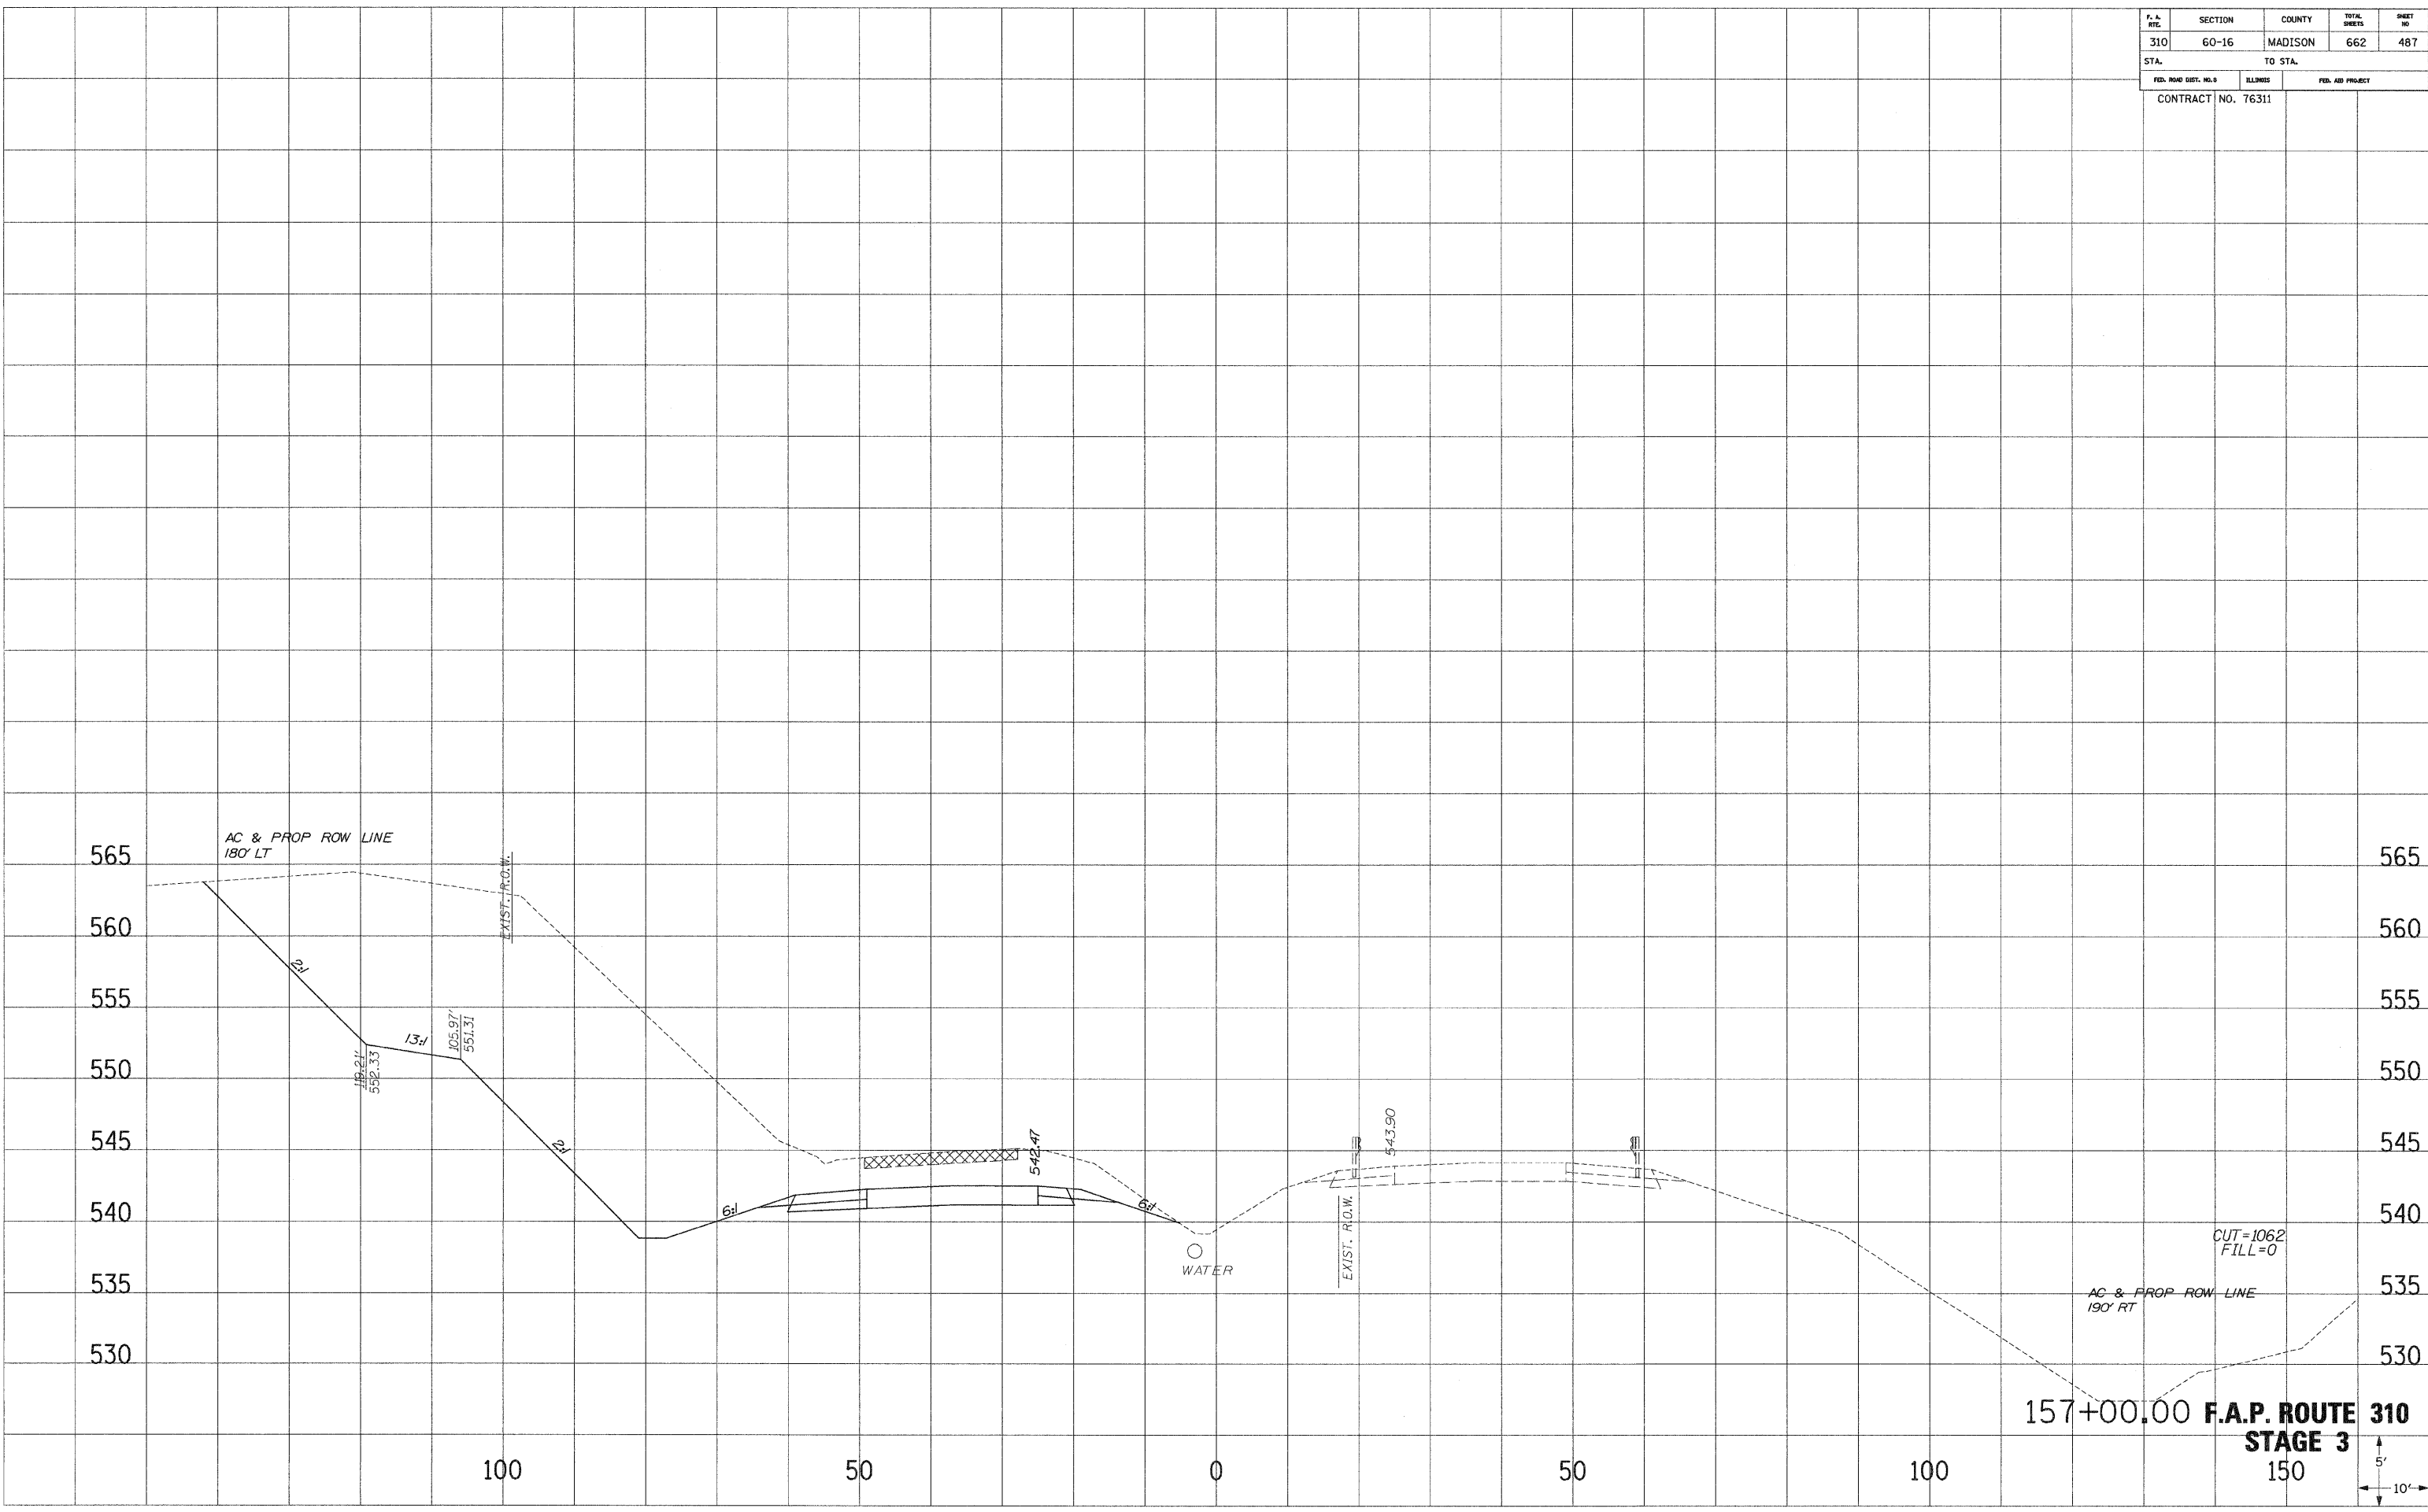

157+00.00 F.A.P. ROUTE 310
 STAGE 3