


F. & R.T.C.	SECTION	COUNTY	TOTAL SHEETS	SHEET NO.
310	60-16	MADISON	662	505
STA.		TO STA.		
FED. ROAD DIST. NO. 1		ILLINOIS	FED. AID PROJECT	
CONTRACT NO. 76311				

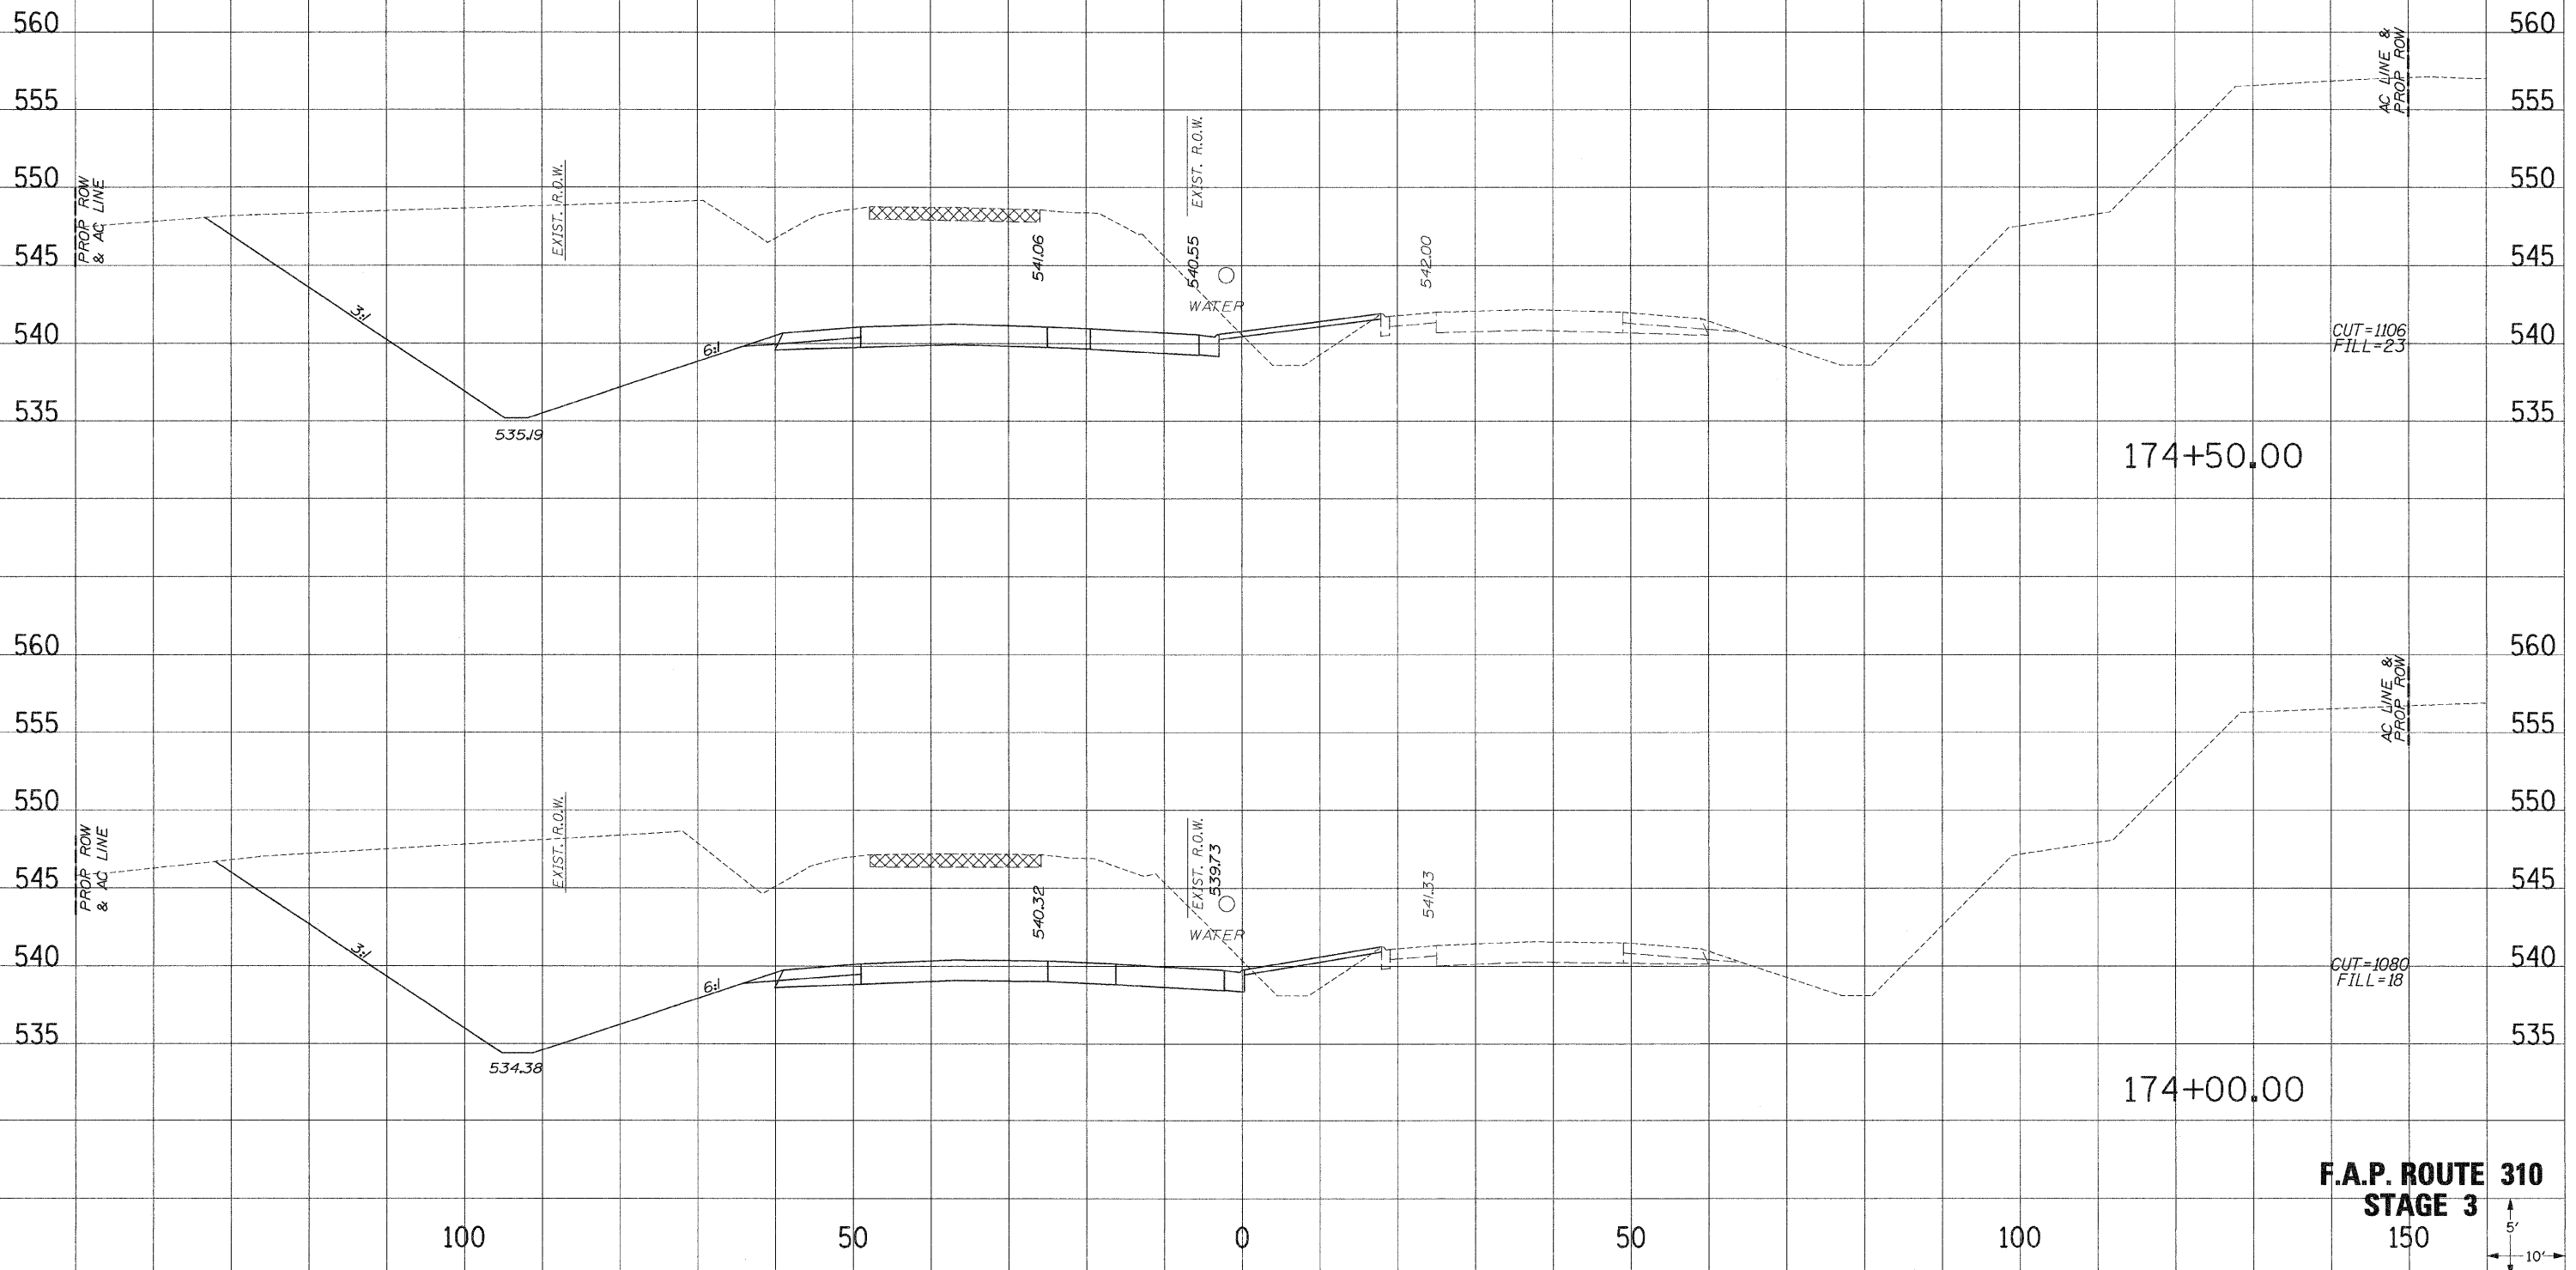

F.A.P. ROUTE 310
STAGE 3
 150



SURVEY PLOTTED
 NOTE BOOK NO. DATE
 AREAS CHECKED

SURVEY PLOTTED
 NOTE BOOK NO. DATE
 AREAS CHECKED