


F. A. RTE.	SECTION	COUNTY	TOTAL SHEETS	SHEET NO.
310	60-16	MADISON	662	511
STA.		TO STA.		
FED. ROAD DIST. NO. 6		ILLINOIS	FED. AID PROJECT	
CONTRACT NO. 76311				

SURVEY: PLOTTED  
 DATE: 11/14/03  
 NOTE BOOK NO.:  
 AREAS CHECKED:

SURVEY: PLOTTED  
 DATE: 11/14/03  
 NOTE BOOK NO.:  
 AREAS CHECKED:

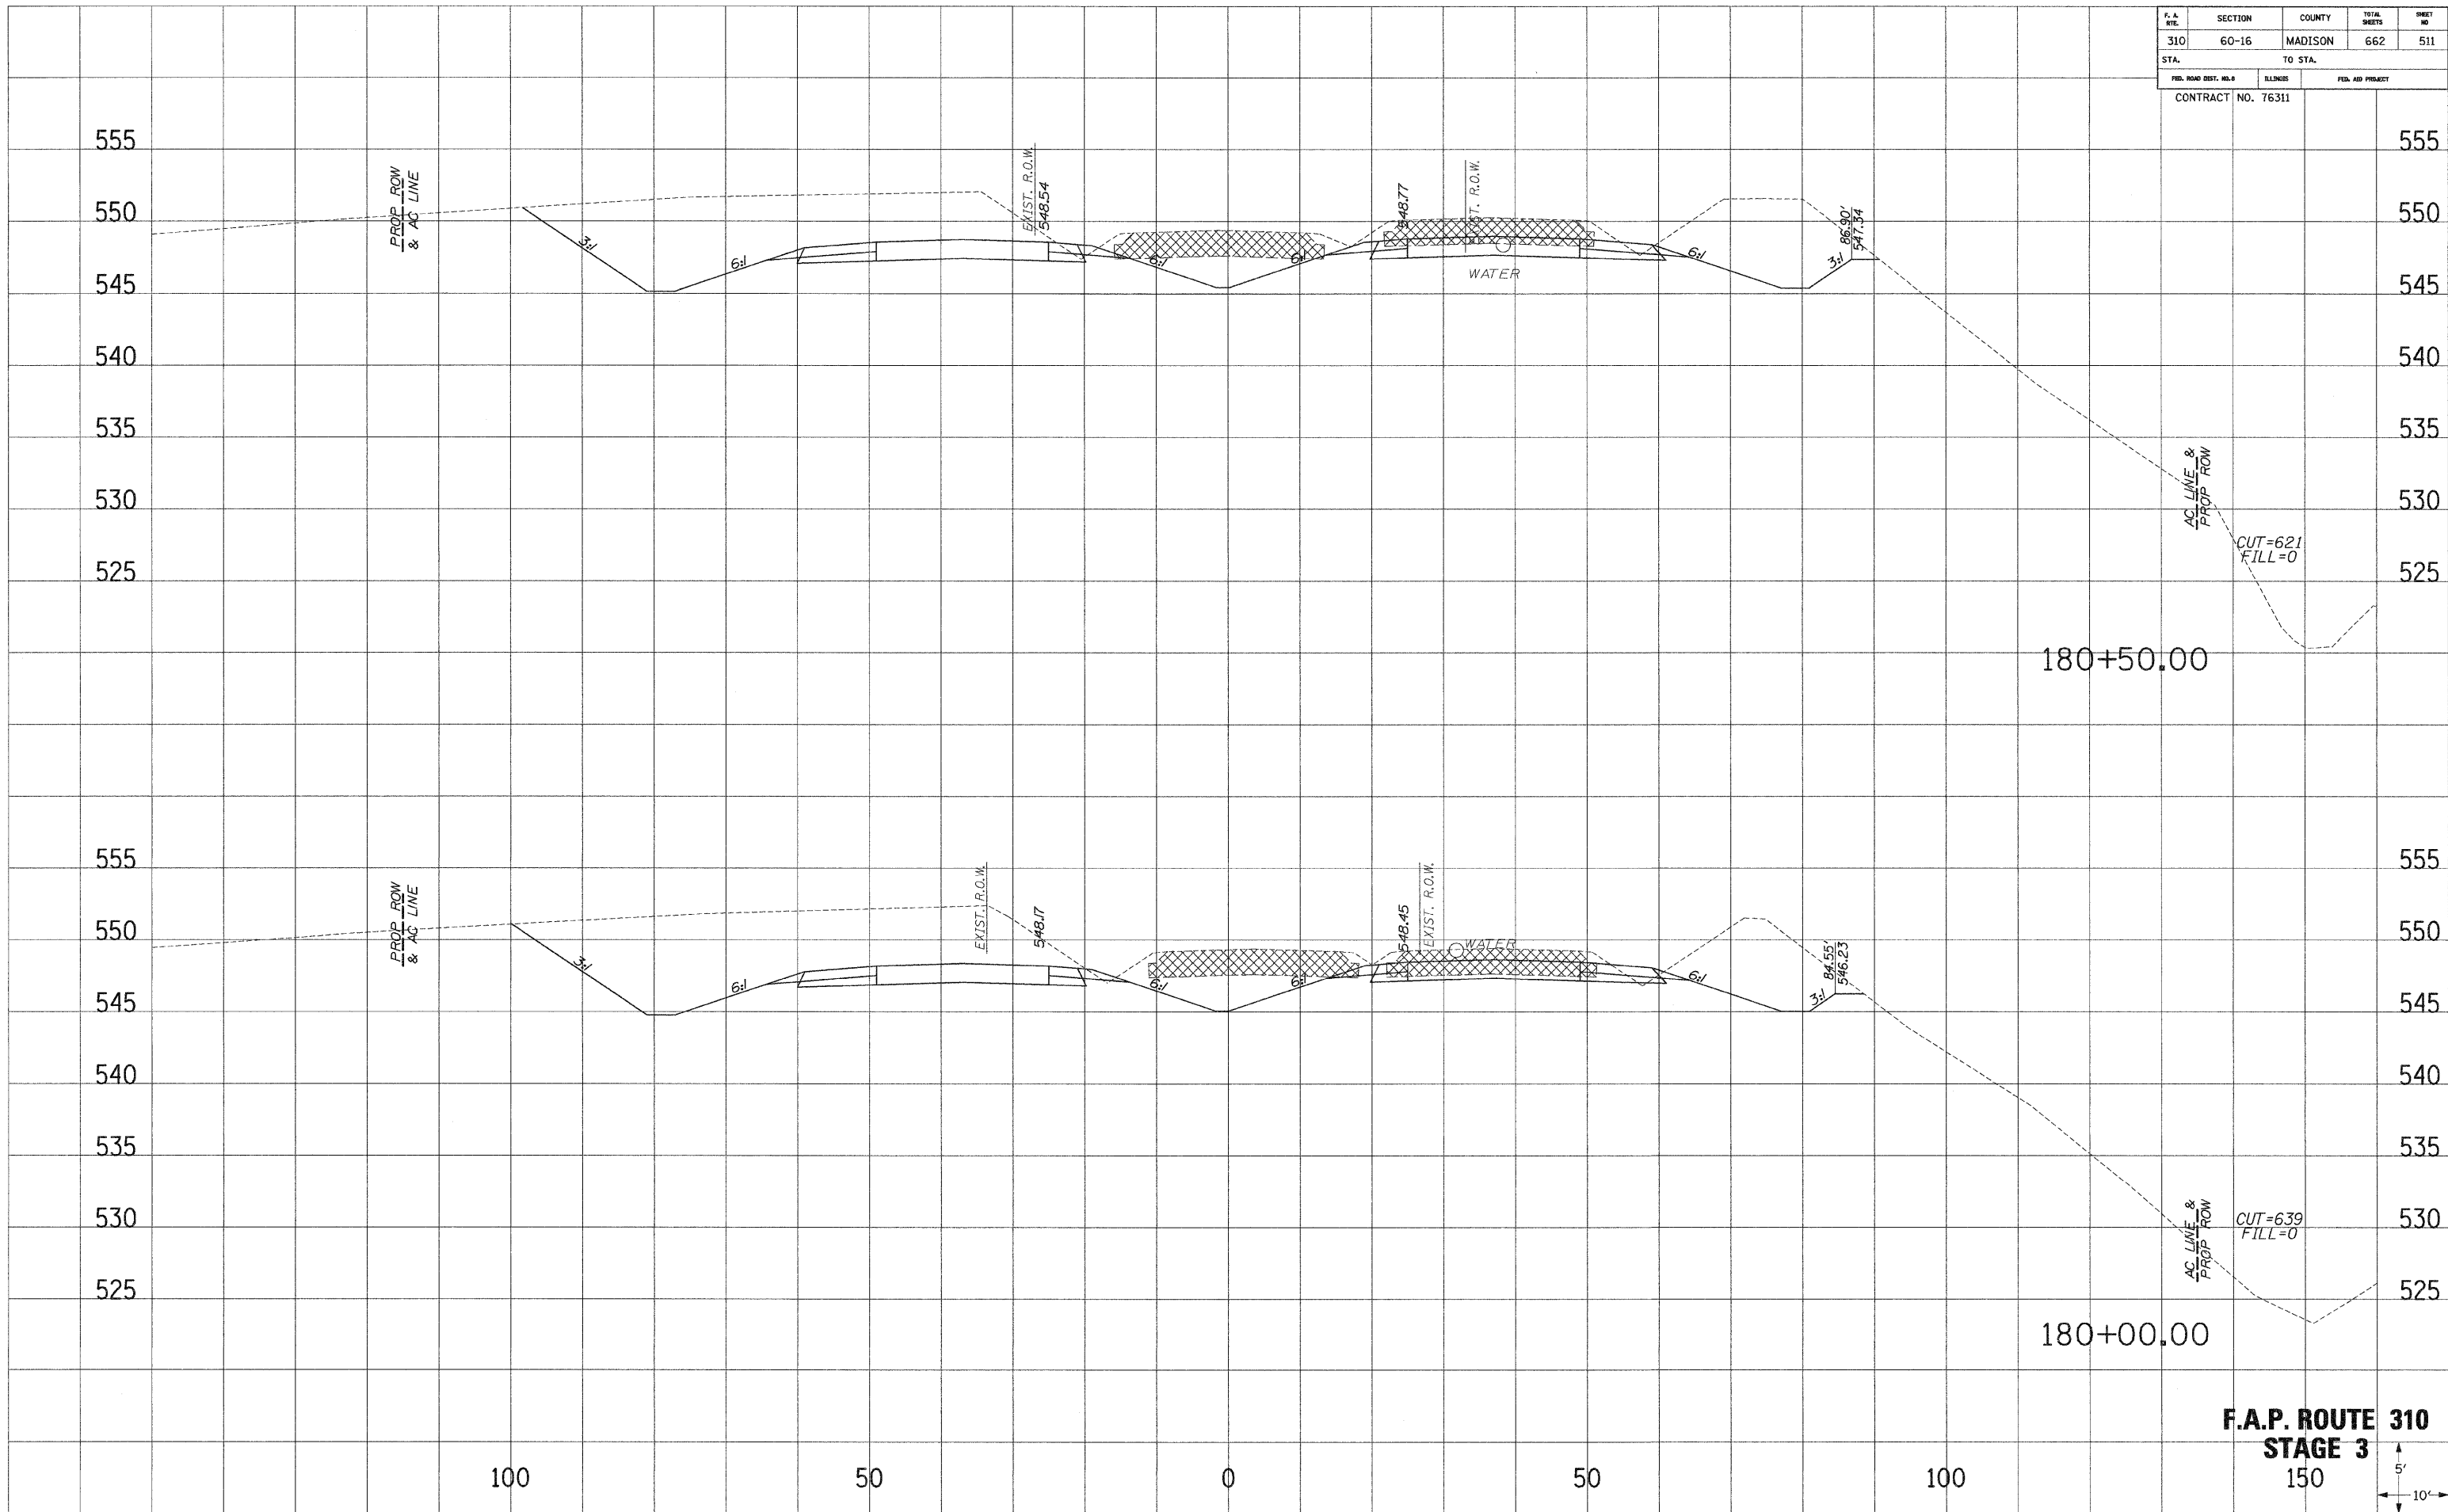

**F.A.P. ROUTE 310**  
**STAGE 3**  
 150

