


F. A. RTE.	SECTION	COUNTY	TOTAL SHEETS	SHEET NO.
310	60-16	MADISON	662	512
STA.		TO STA.		
FED. ROAD DIST. NO. 8		ILLINOIS	FED. AID PROJECT	
CONTRACT NO. 76311				

SURVEY PLOTTED
 NOTE BOOK NO. _____
 AREAS CHECKED _____

SURVEY PLOTTED
 NOTE BOOK NO. _____
 AREAS CHECKED _____

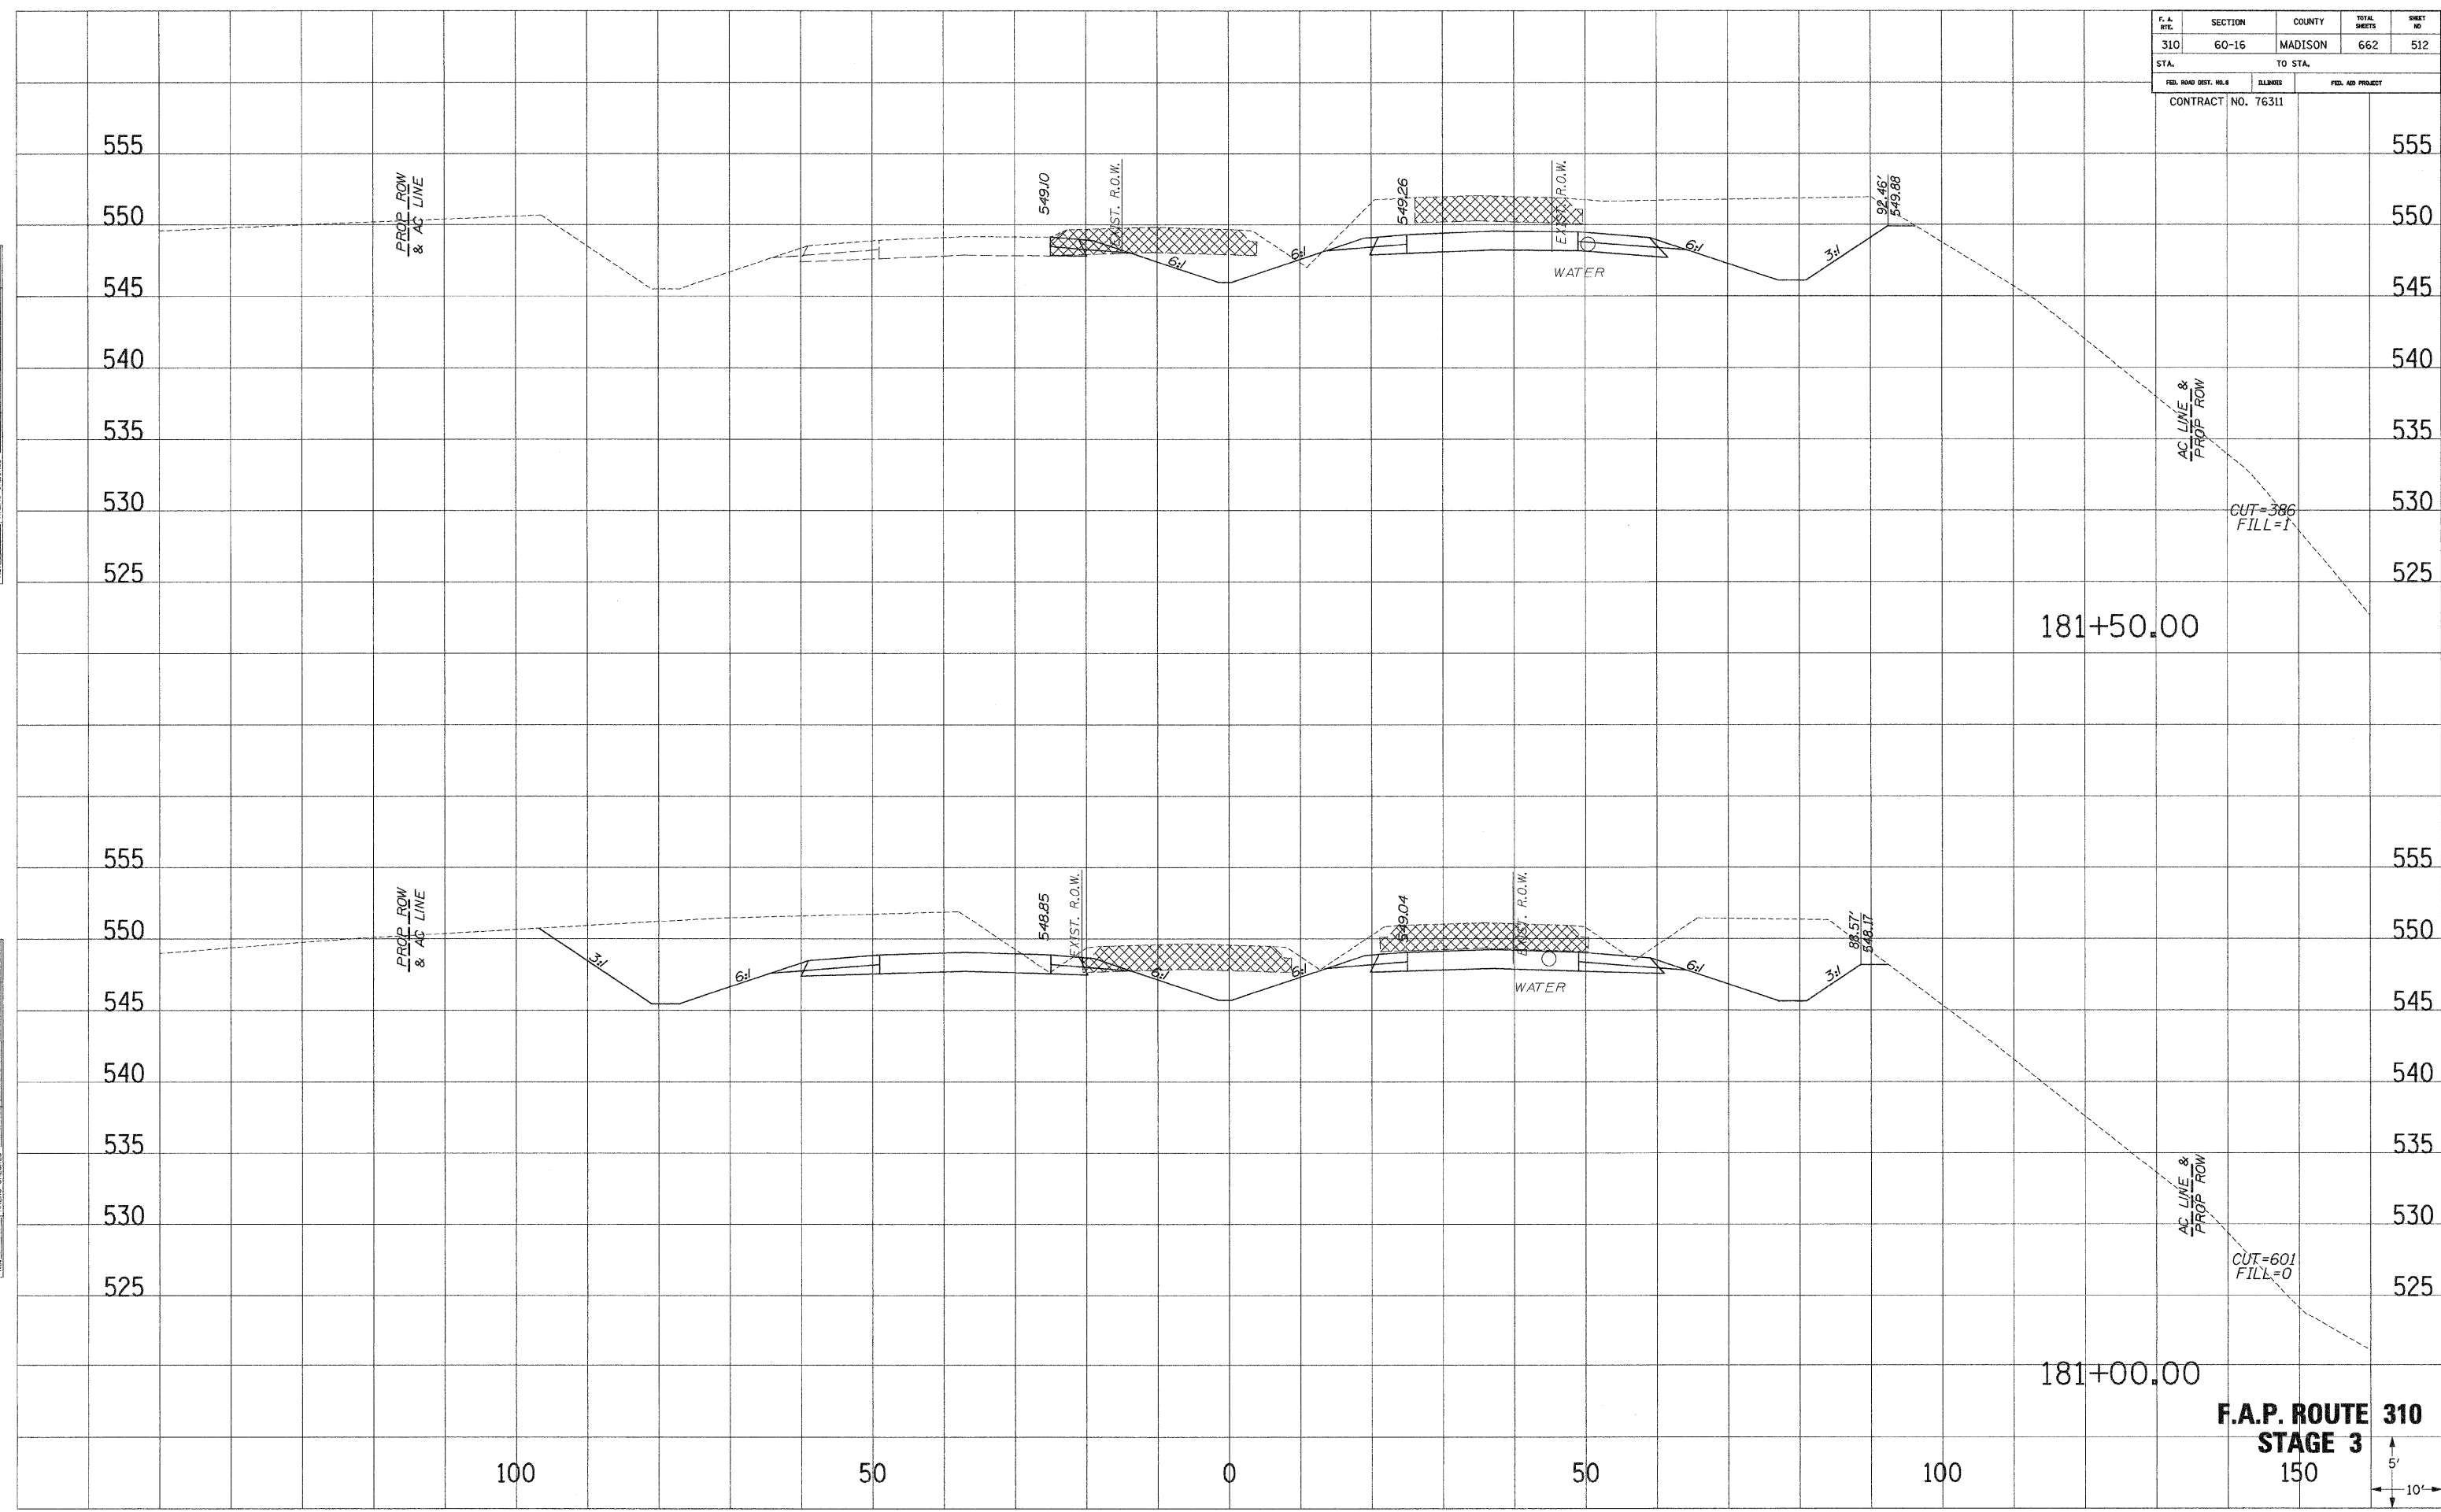

F.A.P. ROUTE 310
STAGE 3
 150'

