


F. A. RTE.	SECTION	COUNTY	TOTAL SHEETS	SHEET NO.
310	60-16	MADISON	662	519
STA.		TO STA.		
FED. ROAD DIST. NO. 8		ELONGES	FED. AID PROJECT	
CONTRACT NO. 76311				

DATE PLOTTED: _____
 NOTE BOOK NO. _____
 AREAS CHECKED: _____

DATE PLOTTED: _____
 NOTE BOOK NO. _____
 AREAS CHECKED: _____

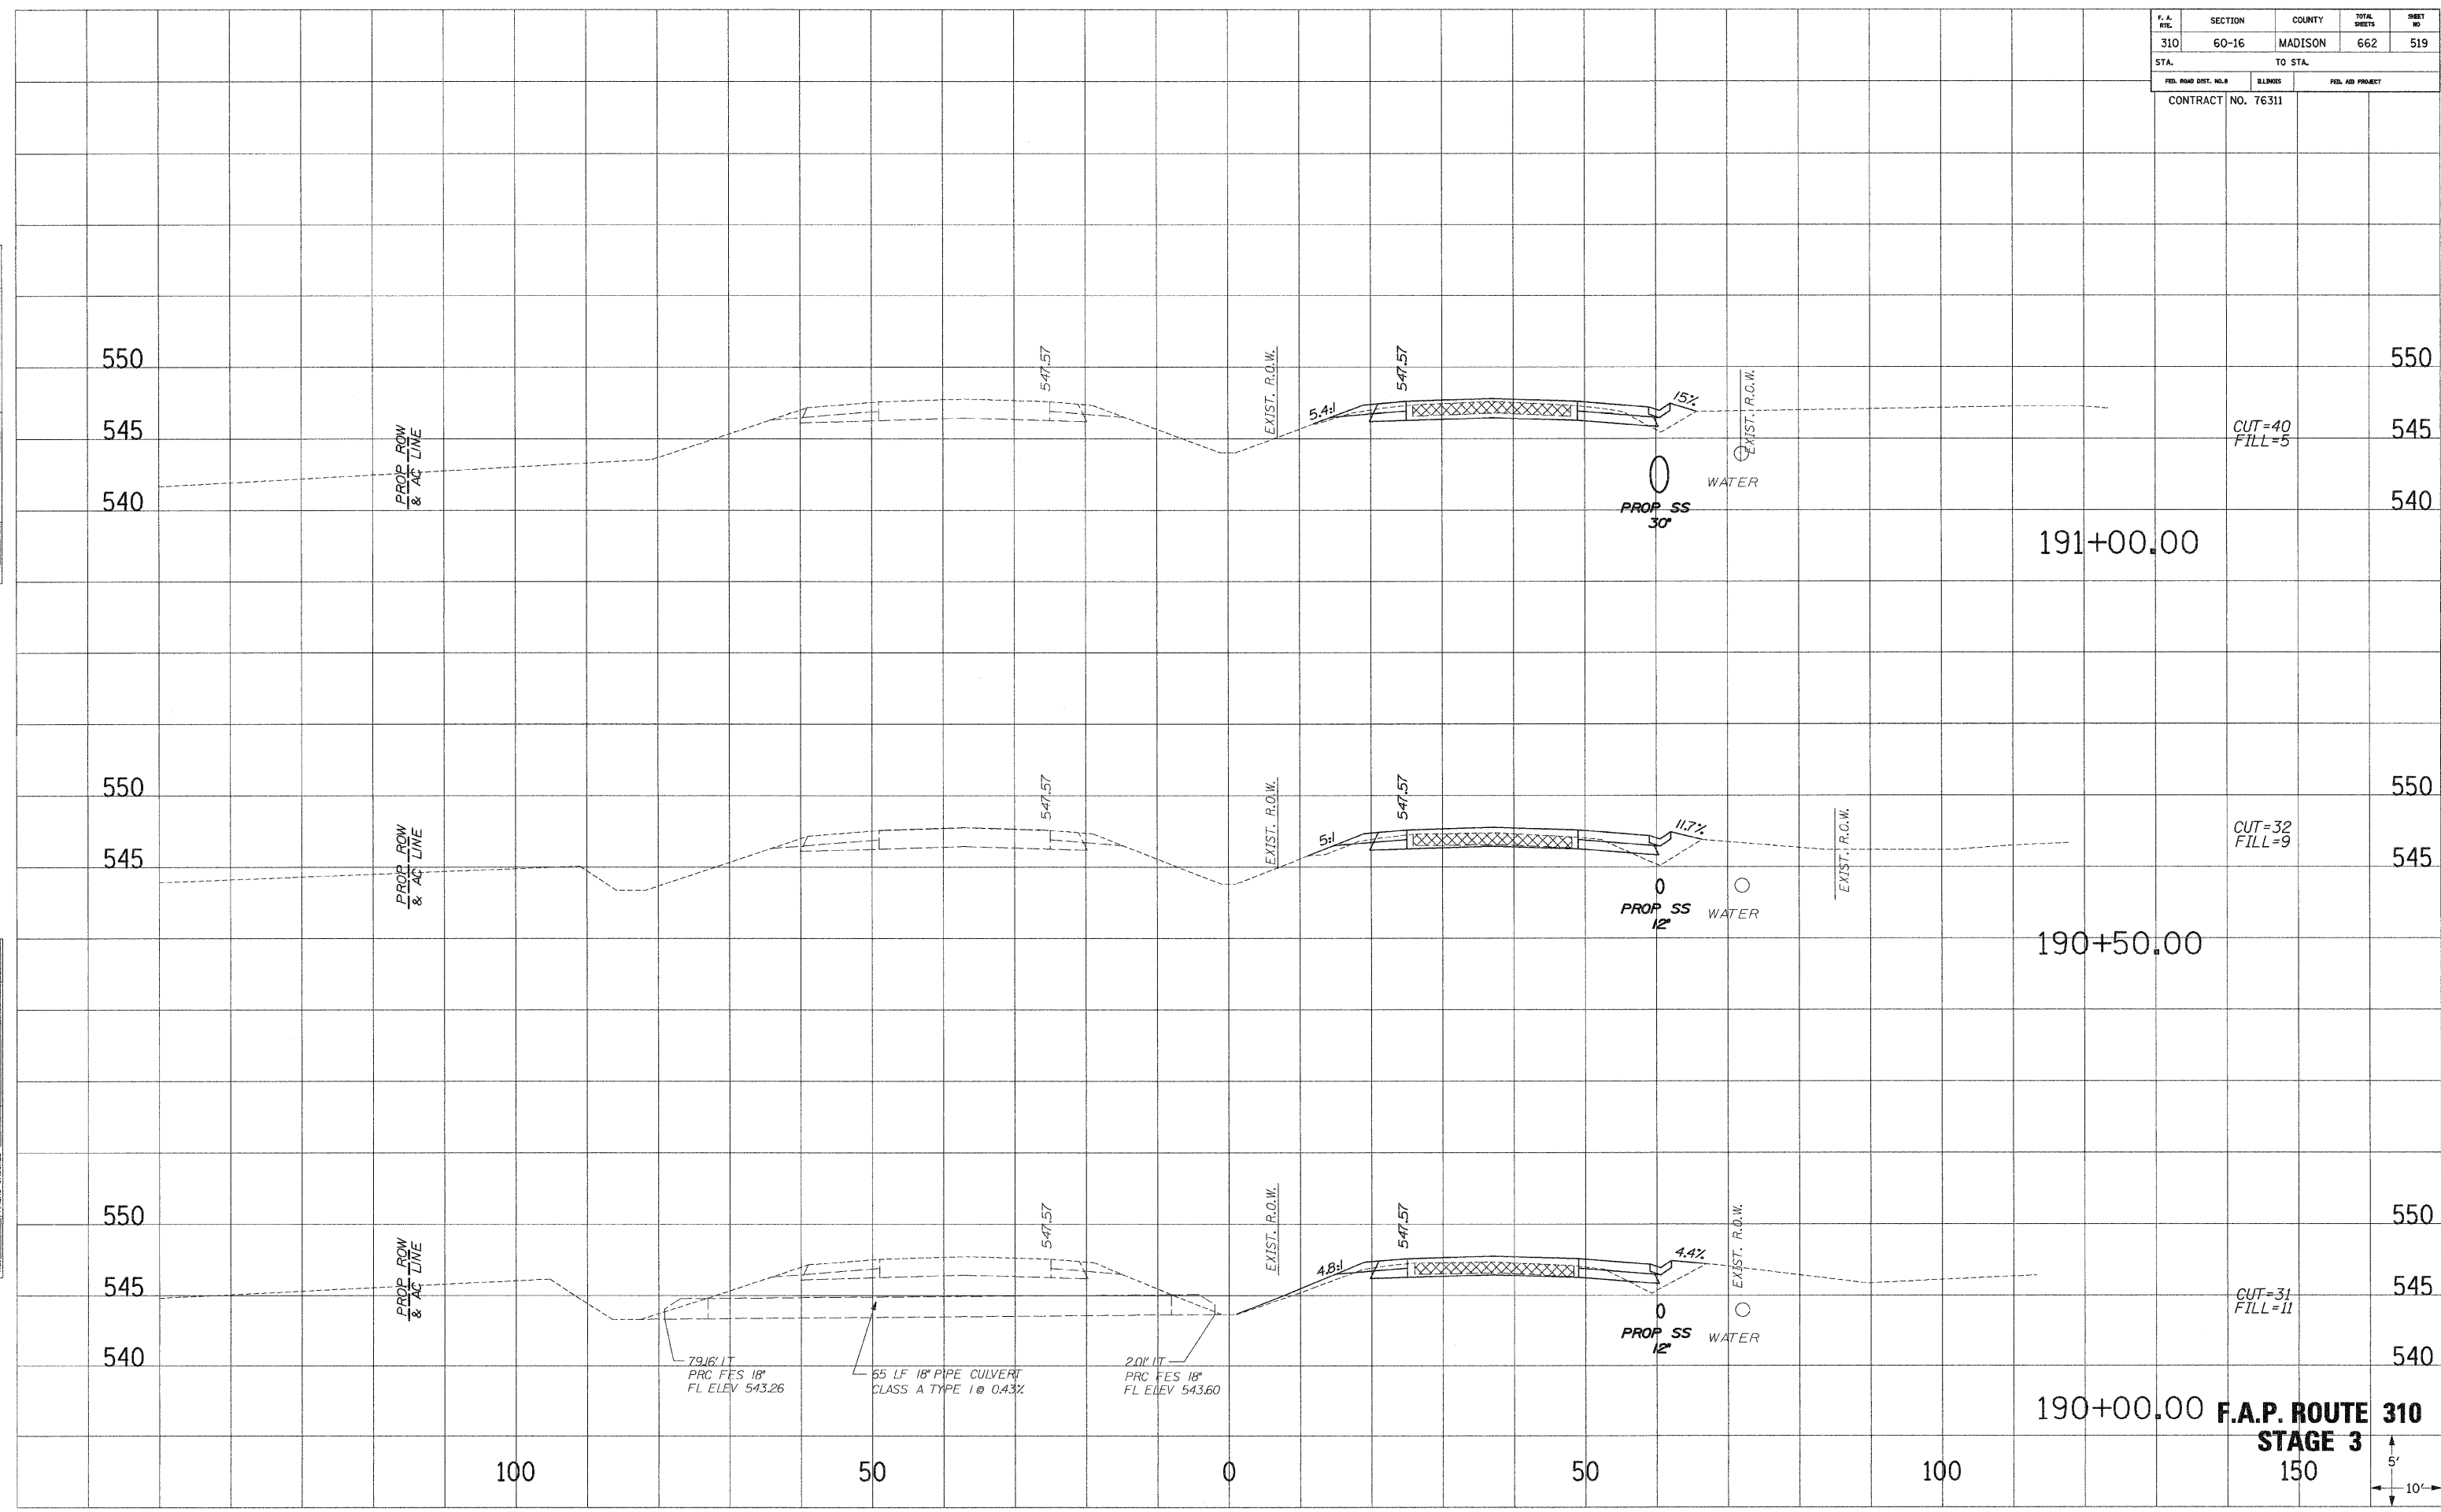

CUT=40
FILL=5

CUT=32
FILL=9

CUT=31
FILL=11

190+00.00 **F.A.P. ROUTE 310**
STAGE 3
 150

