


F. A. NO.	SECTION	COUNTY	TOTAL SHEETS	SHEET NO.
310	60-16	MADISON	662	532
STA.		TO STA.		
FED. ROAD DIST. NO. 8		ILLINOIS	FED. AID PROJECT	
CONTRACT NO. 76311				

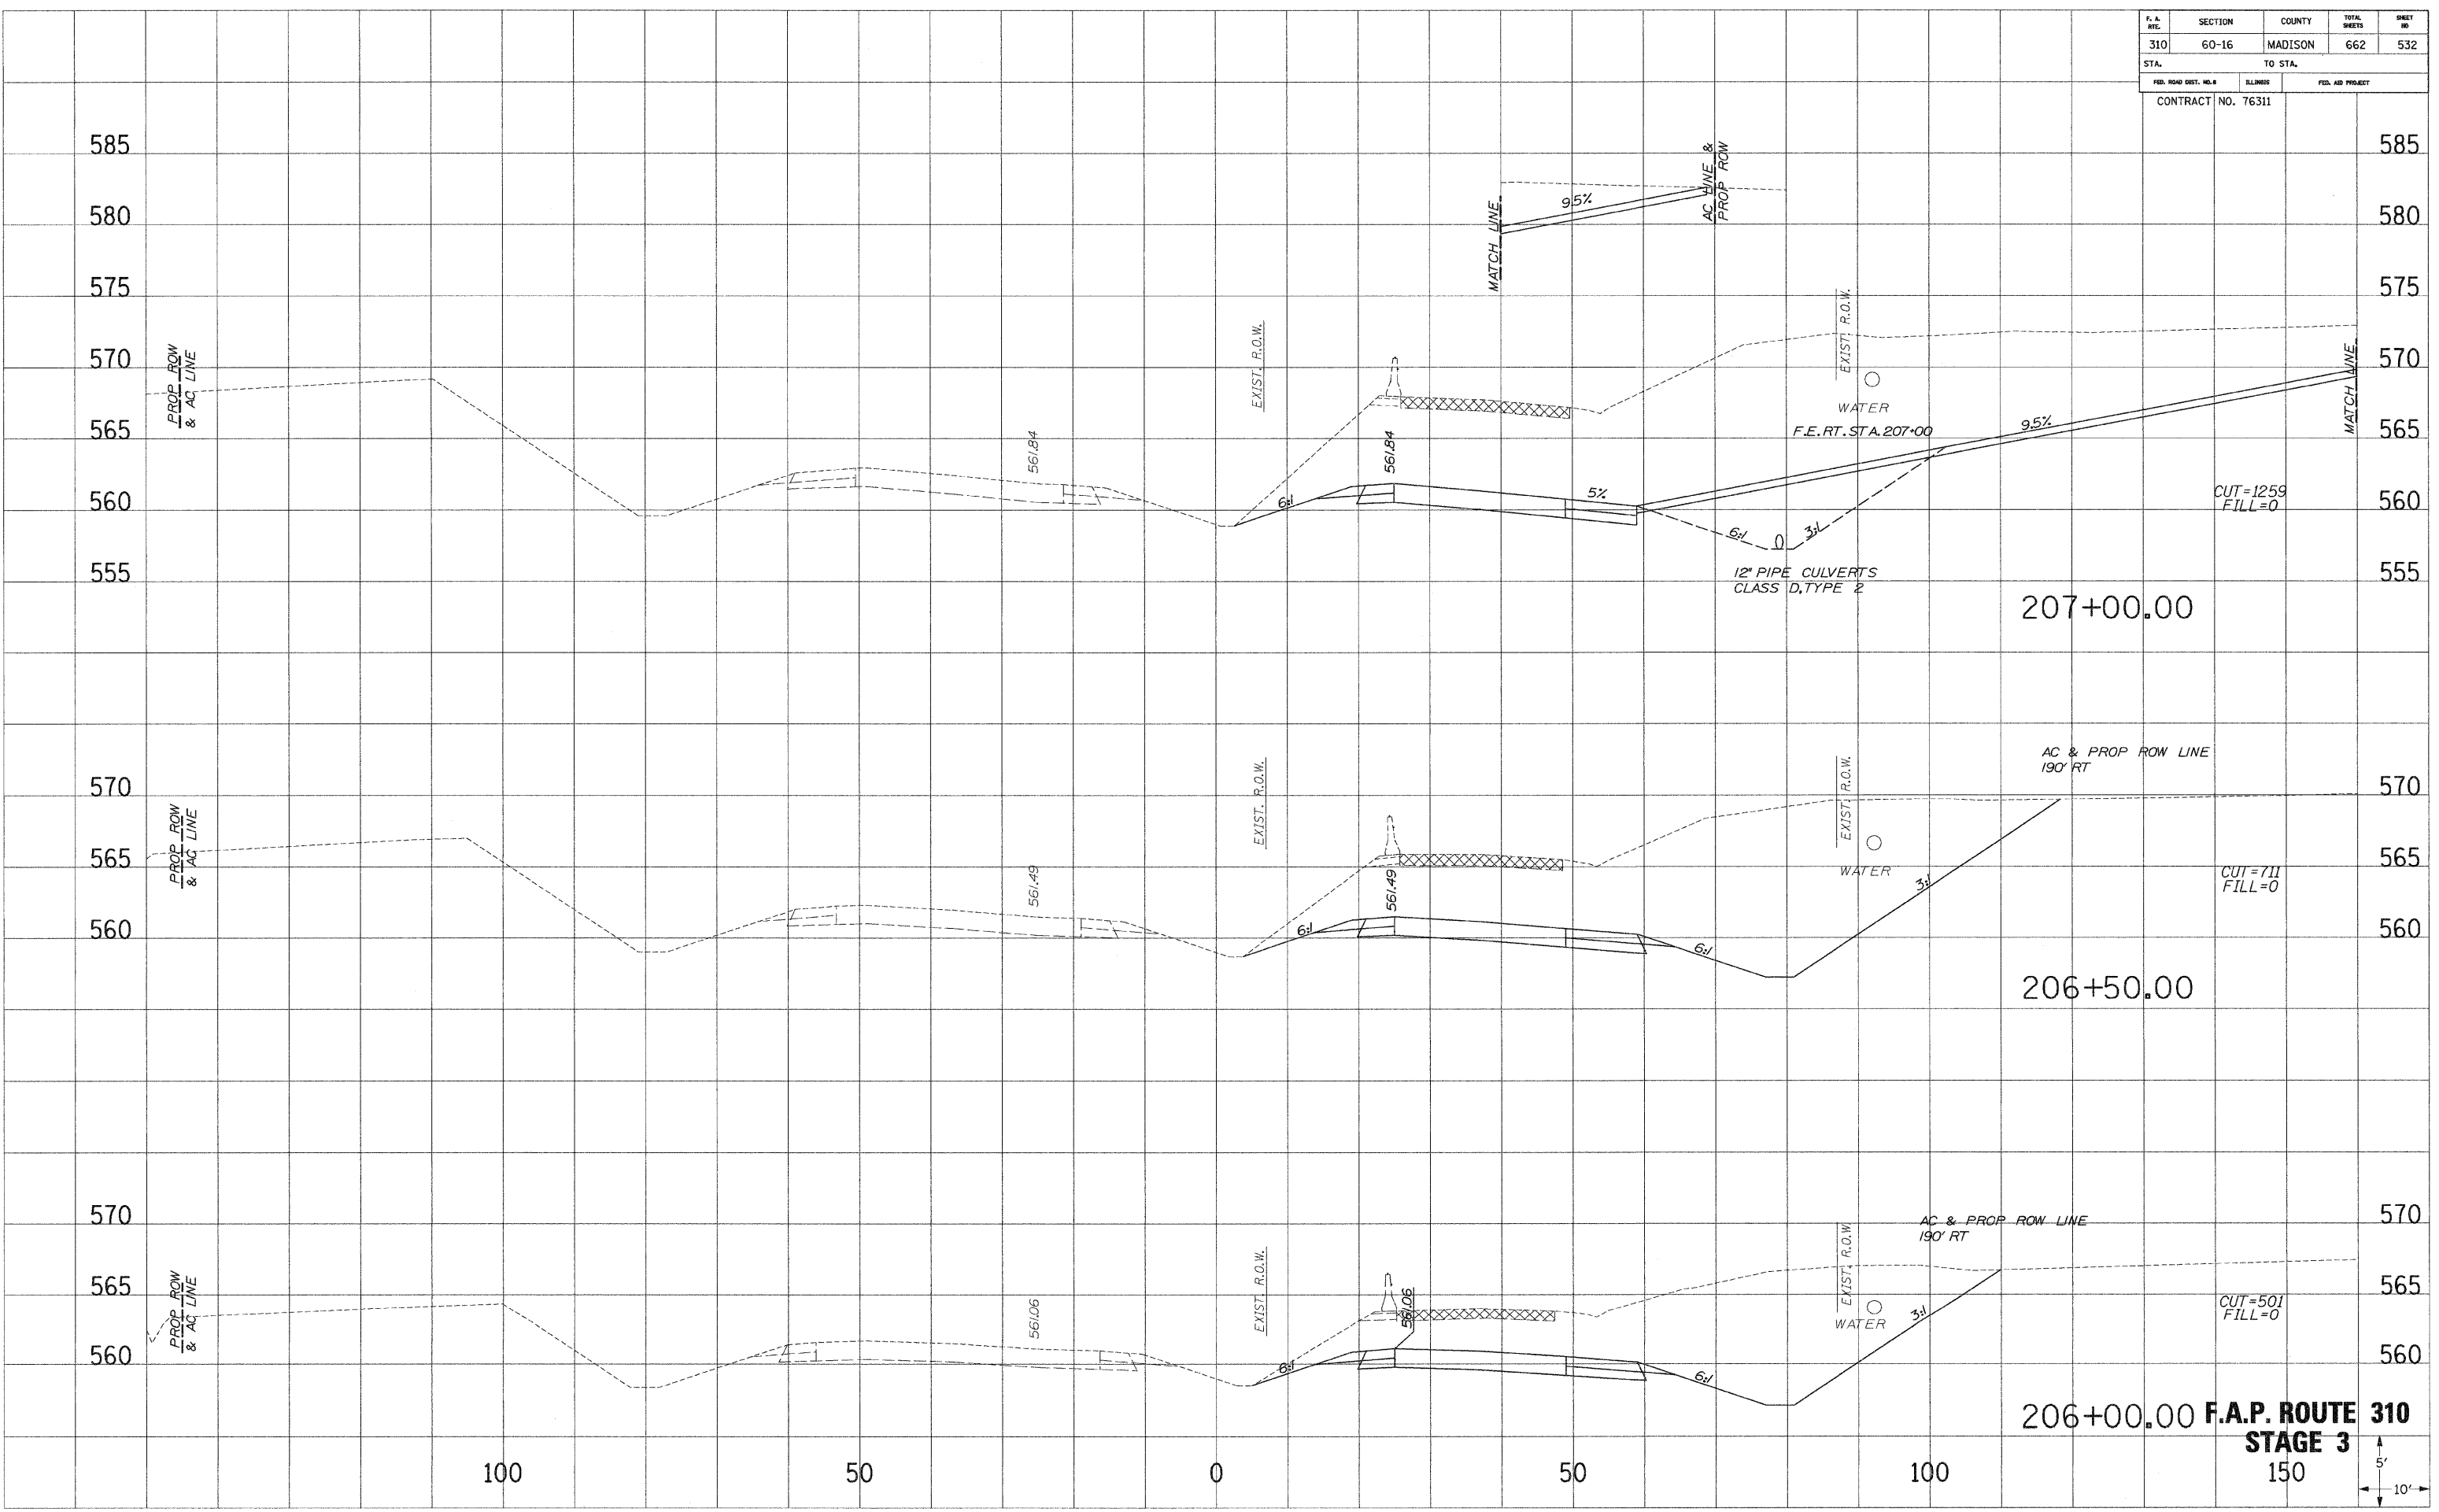


CUT=1259  
FILL=0

AC & PROP ROW LINE  
190' RT  
CUT=711  
FILL=0

AC & PROP ROW LINE  
190' RT  
CUT=501  
FILL=0

206+00.00 F.A.P. ROUTE 310  
STAGE 3

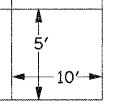

NO. \_\_\_\_\_  
AREAS CHECKED \_\_\_\_\_  
AREAS \_\_\_\_\_  
DATE \_\_\_\_\_  
PLOTTED \_\_\_\_\_  
NOTE BOOK \_\_\_\_\_

NO. \_\_\_\_\_  
AREAS CHECKED \_\_\_\_\_  
AREAS \_\_\_\_\_  
DATE \_\_\_\_\_  
PLOTTED \_\_\_\_\_  
NOTE BOOK \_\_\_\_\_