



F. A. NO.	SECTION	COUNTY	TOTAL SHEETS	SHEET NO.
310	60-16	MADISON	662	537
STA.		TO STA.		
FED. ROAD DIST. NO. 8		ILLINOIS	FED. AID PROJECT	
CONTRACT NO. 76311				

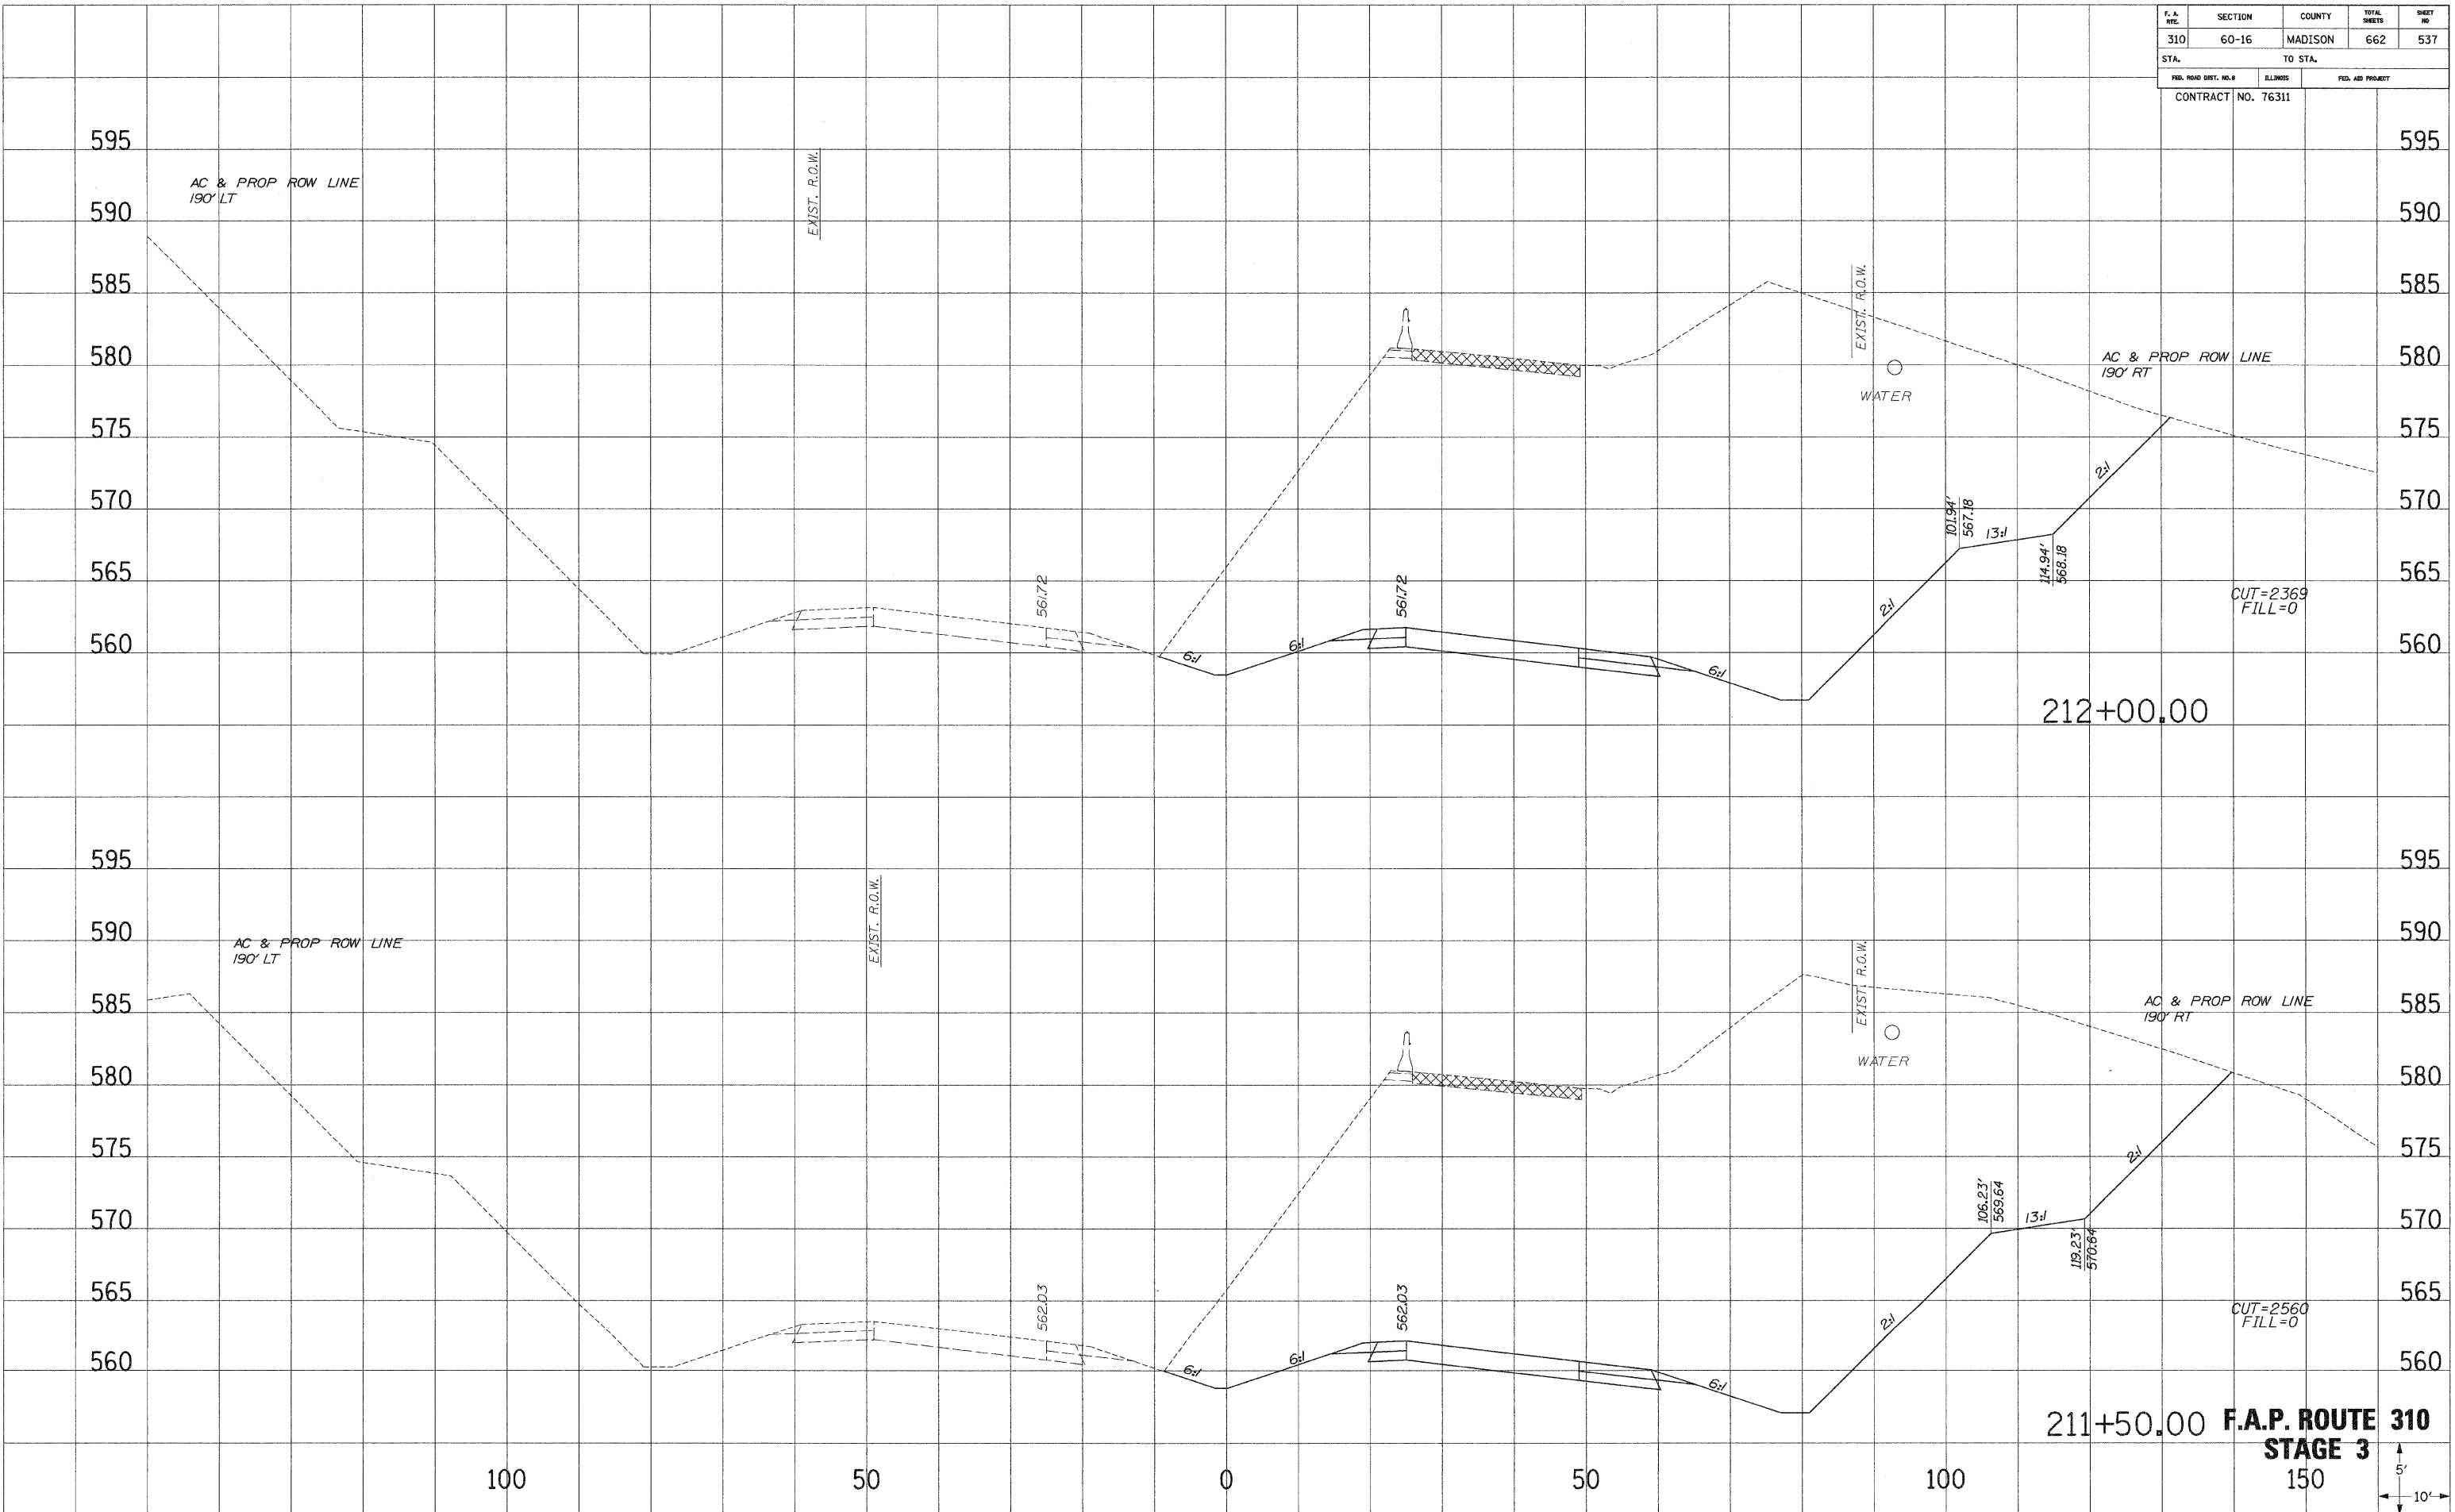

F.A.P. ROUTE 310
STAGE 3

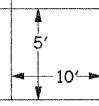

DATE: _____ PLOTTED: _____
 NO. _____ NOTE BOOK: _____
 AREAS CHECKED: _____

DATE: _____ PLOTTED: _____
 NO. _____ NOTE BOOK: _____
 AREAS CHECKED: _____