


F. A. RTE.	SECTION	COUNTY	TOTAL SHEETS	SHEET NO.
310	60-16	MADISON	662	545
STA.		TO STA.		
FED. ROAD DIST. NO. 8		ILLINOIS	FED. AID PROJECT	
		CONTRACT NO. 76311		

DATE PLOTTED: _____
 NOTE BOOK NO.: _____
 AREAS CHECKED: _____

DATE PLOTTED: _____
 NOTE BOOK NO.: _____
 AREAS CHECKED: _____

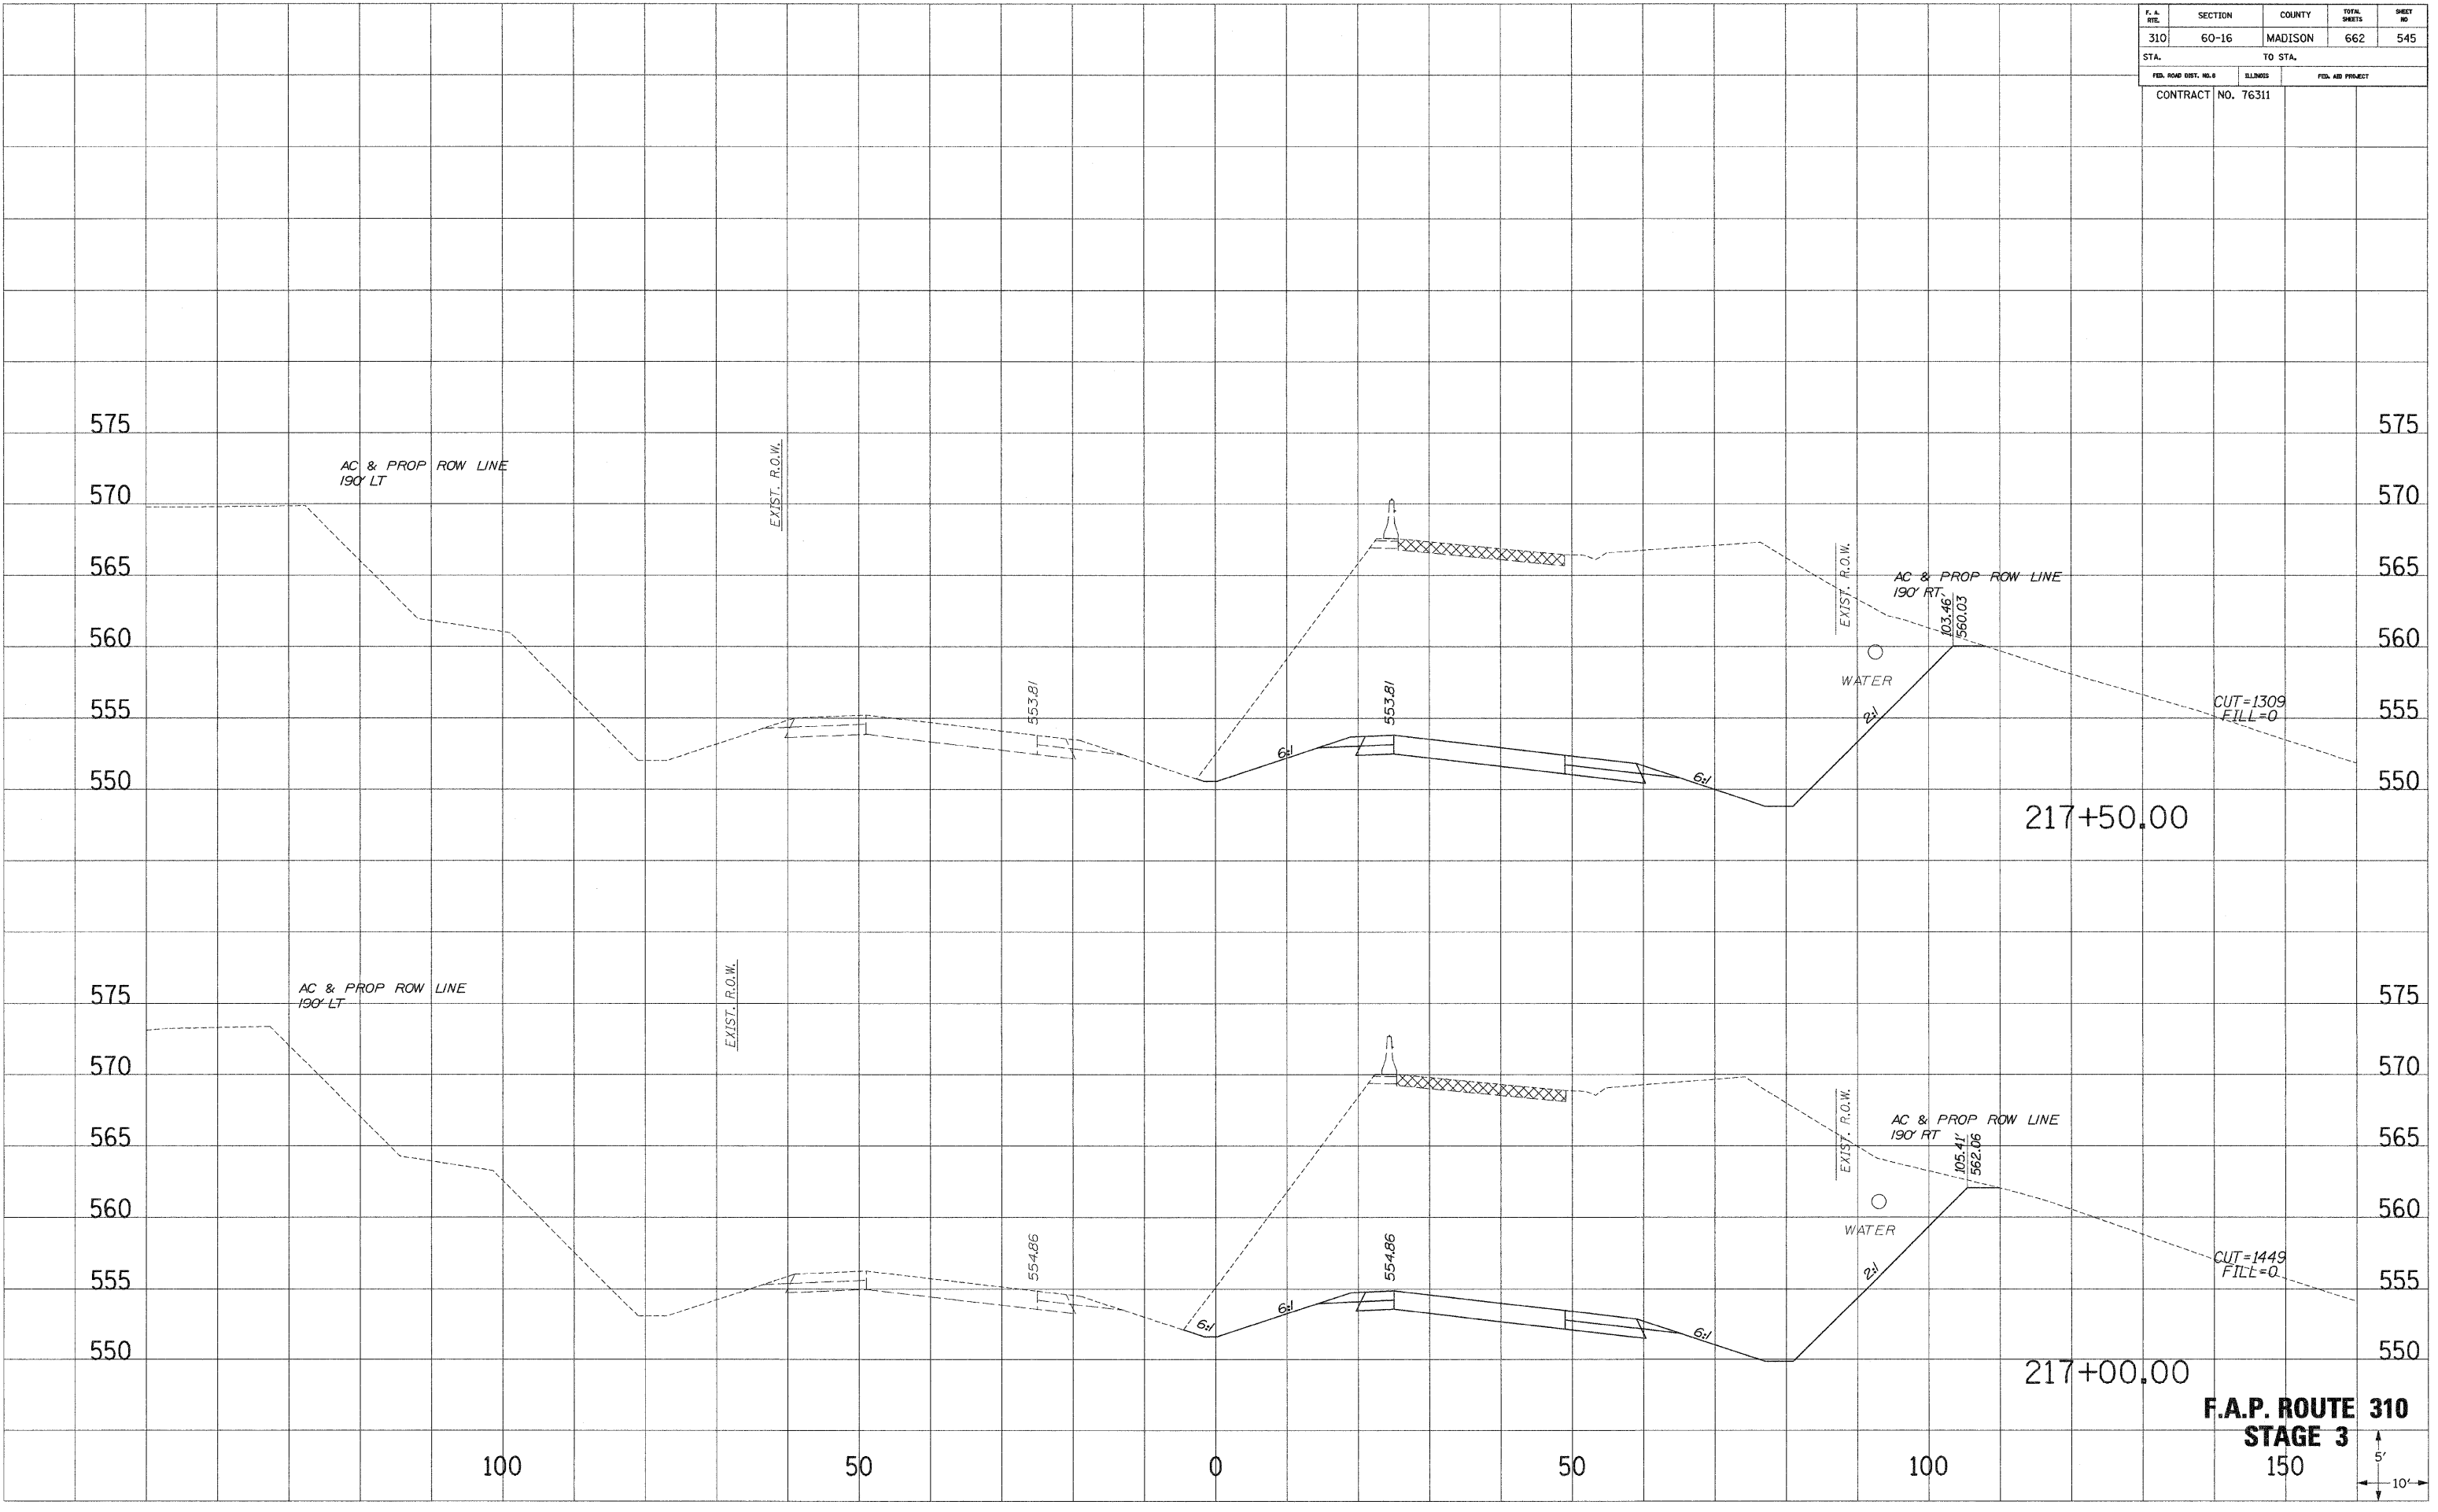

**F.A.P. ROUTE 310
 STAGE 3**

