


F. A. RTE.	SECTION	COUNTY	TOTAL SHEETS	SHEET NO.
310	60-16	MADISON	662	546
STA.		TO STA.		
FED. ROAD DIST. NO. 6		LINKS	FED. AID PROJECT	
CONTRACT NO. 76311				

SURVEY: PLOTTED
 NOTE BOOK NO. _____
 DATE: _____
 AREAS CHECKED: _____

SURVEY: PLOTTED
 NOTE BOOK NO. _____
 DATE: _____
 AREAS CHECKED: _____

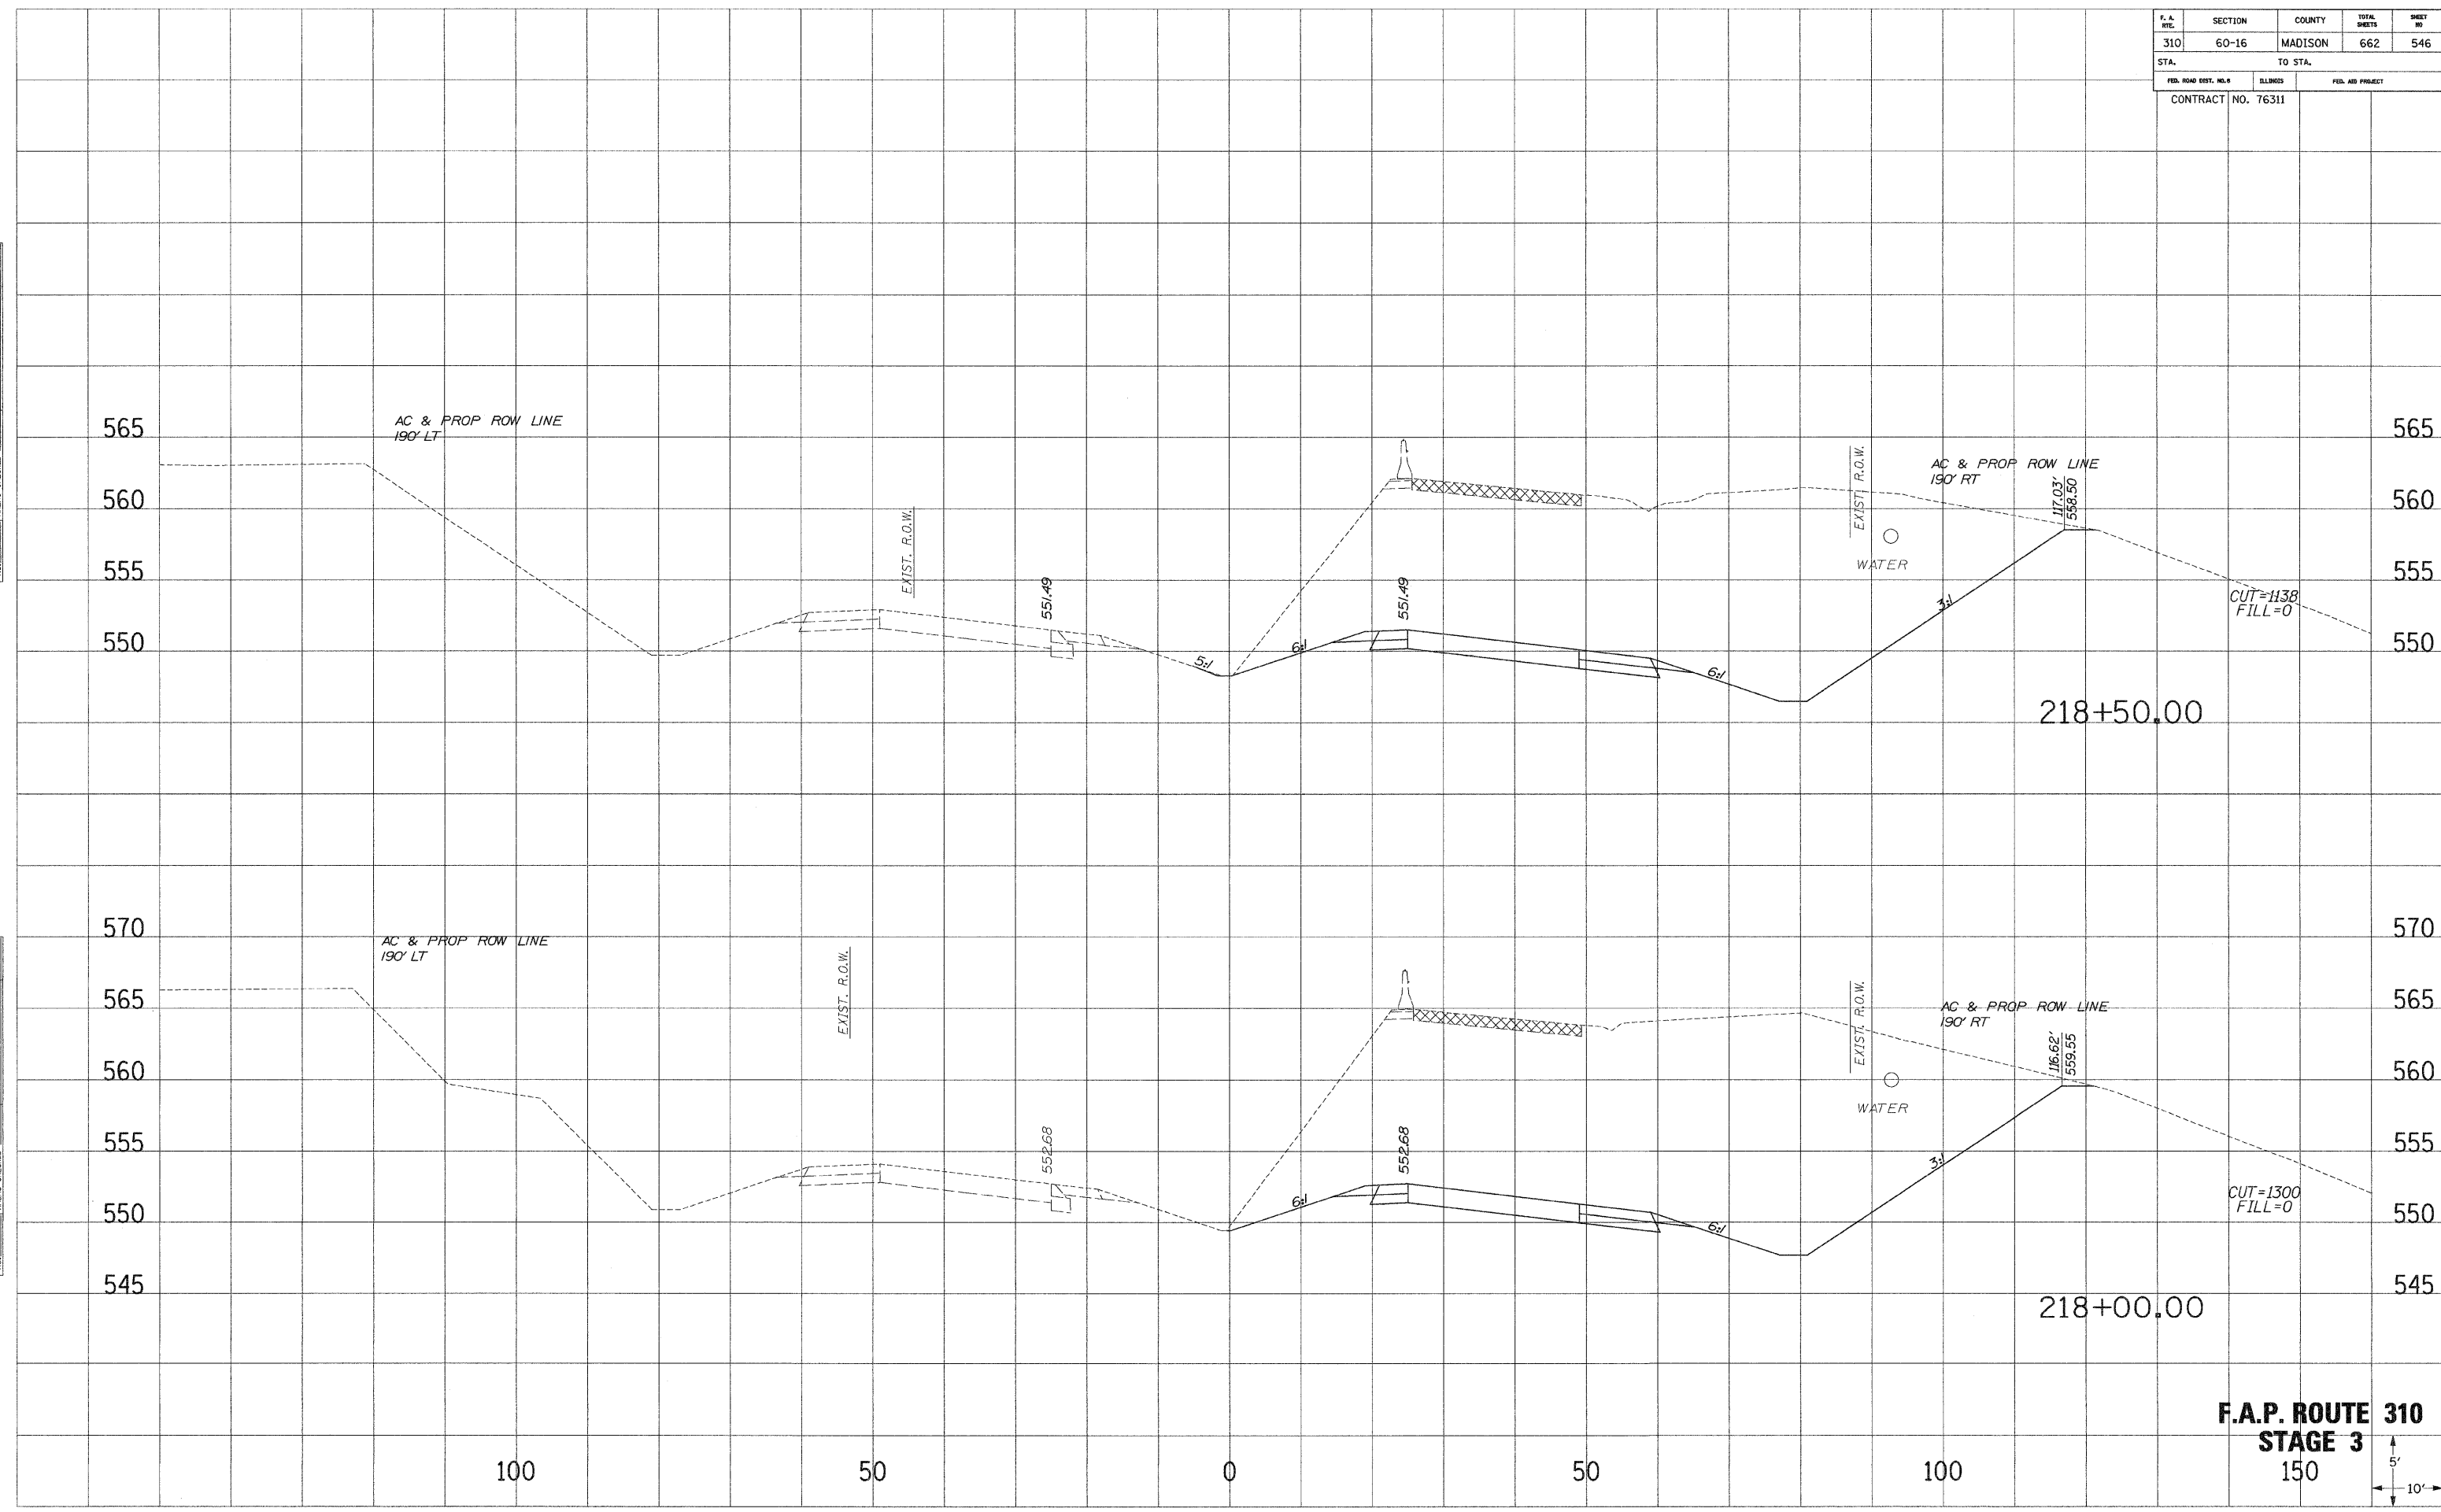

F.A.P. ROUTE 310
STAGE 3
 150

