


F.A. NO.	SECTION	COUNTY	TOTAL SHEETS	SHEET NO.
310	60-16	MADISON	662	548
STA.		TO STA.		
FED. ROAD DIST. NO. 8		ILLINOIS	FED. AID PROJECT	
CONTRACT NO. 76311				

SHEET PLOTTED
 DATE
 NO.

SHEET PLOTTED
 DATE
 NO.

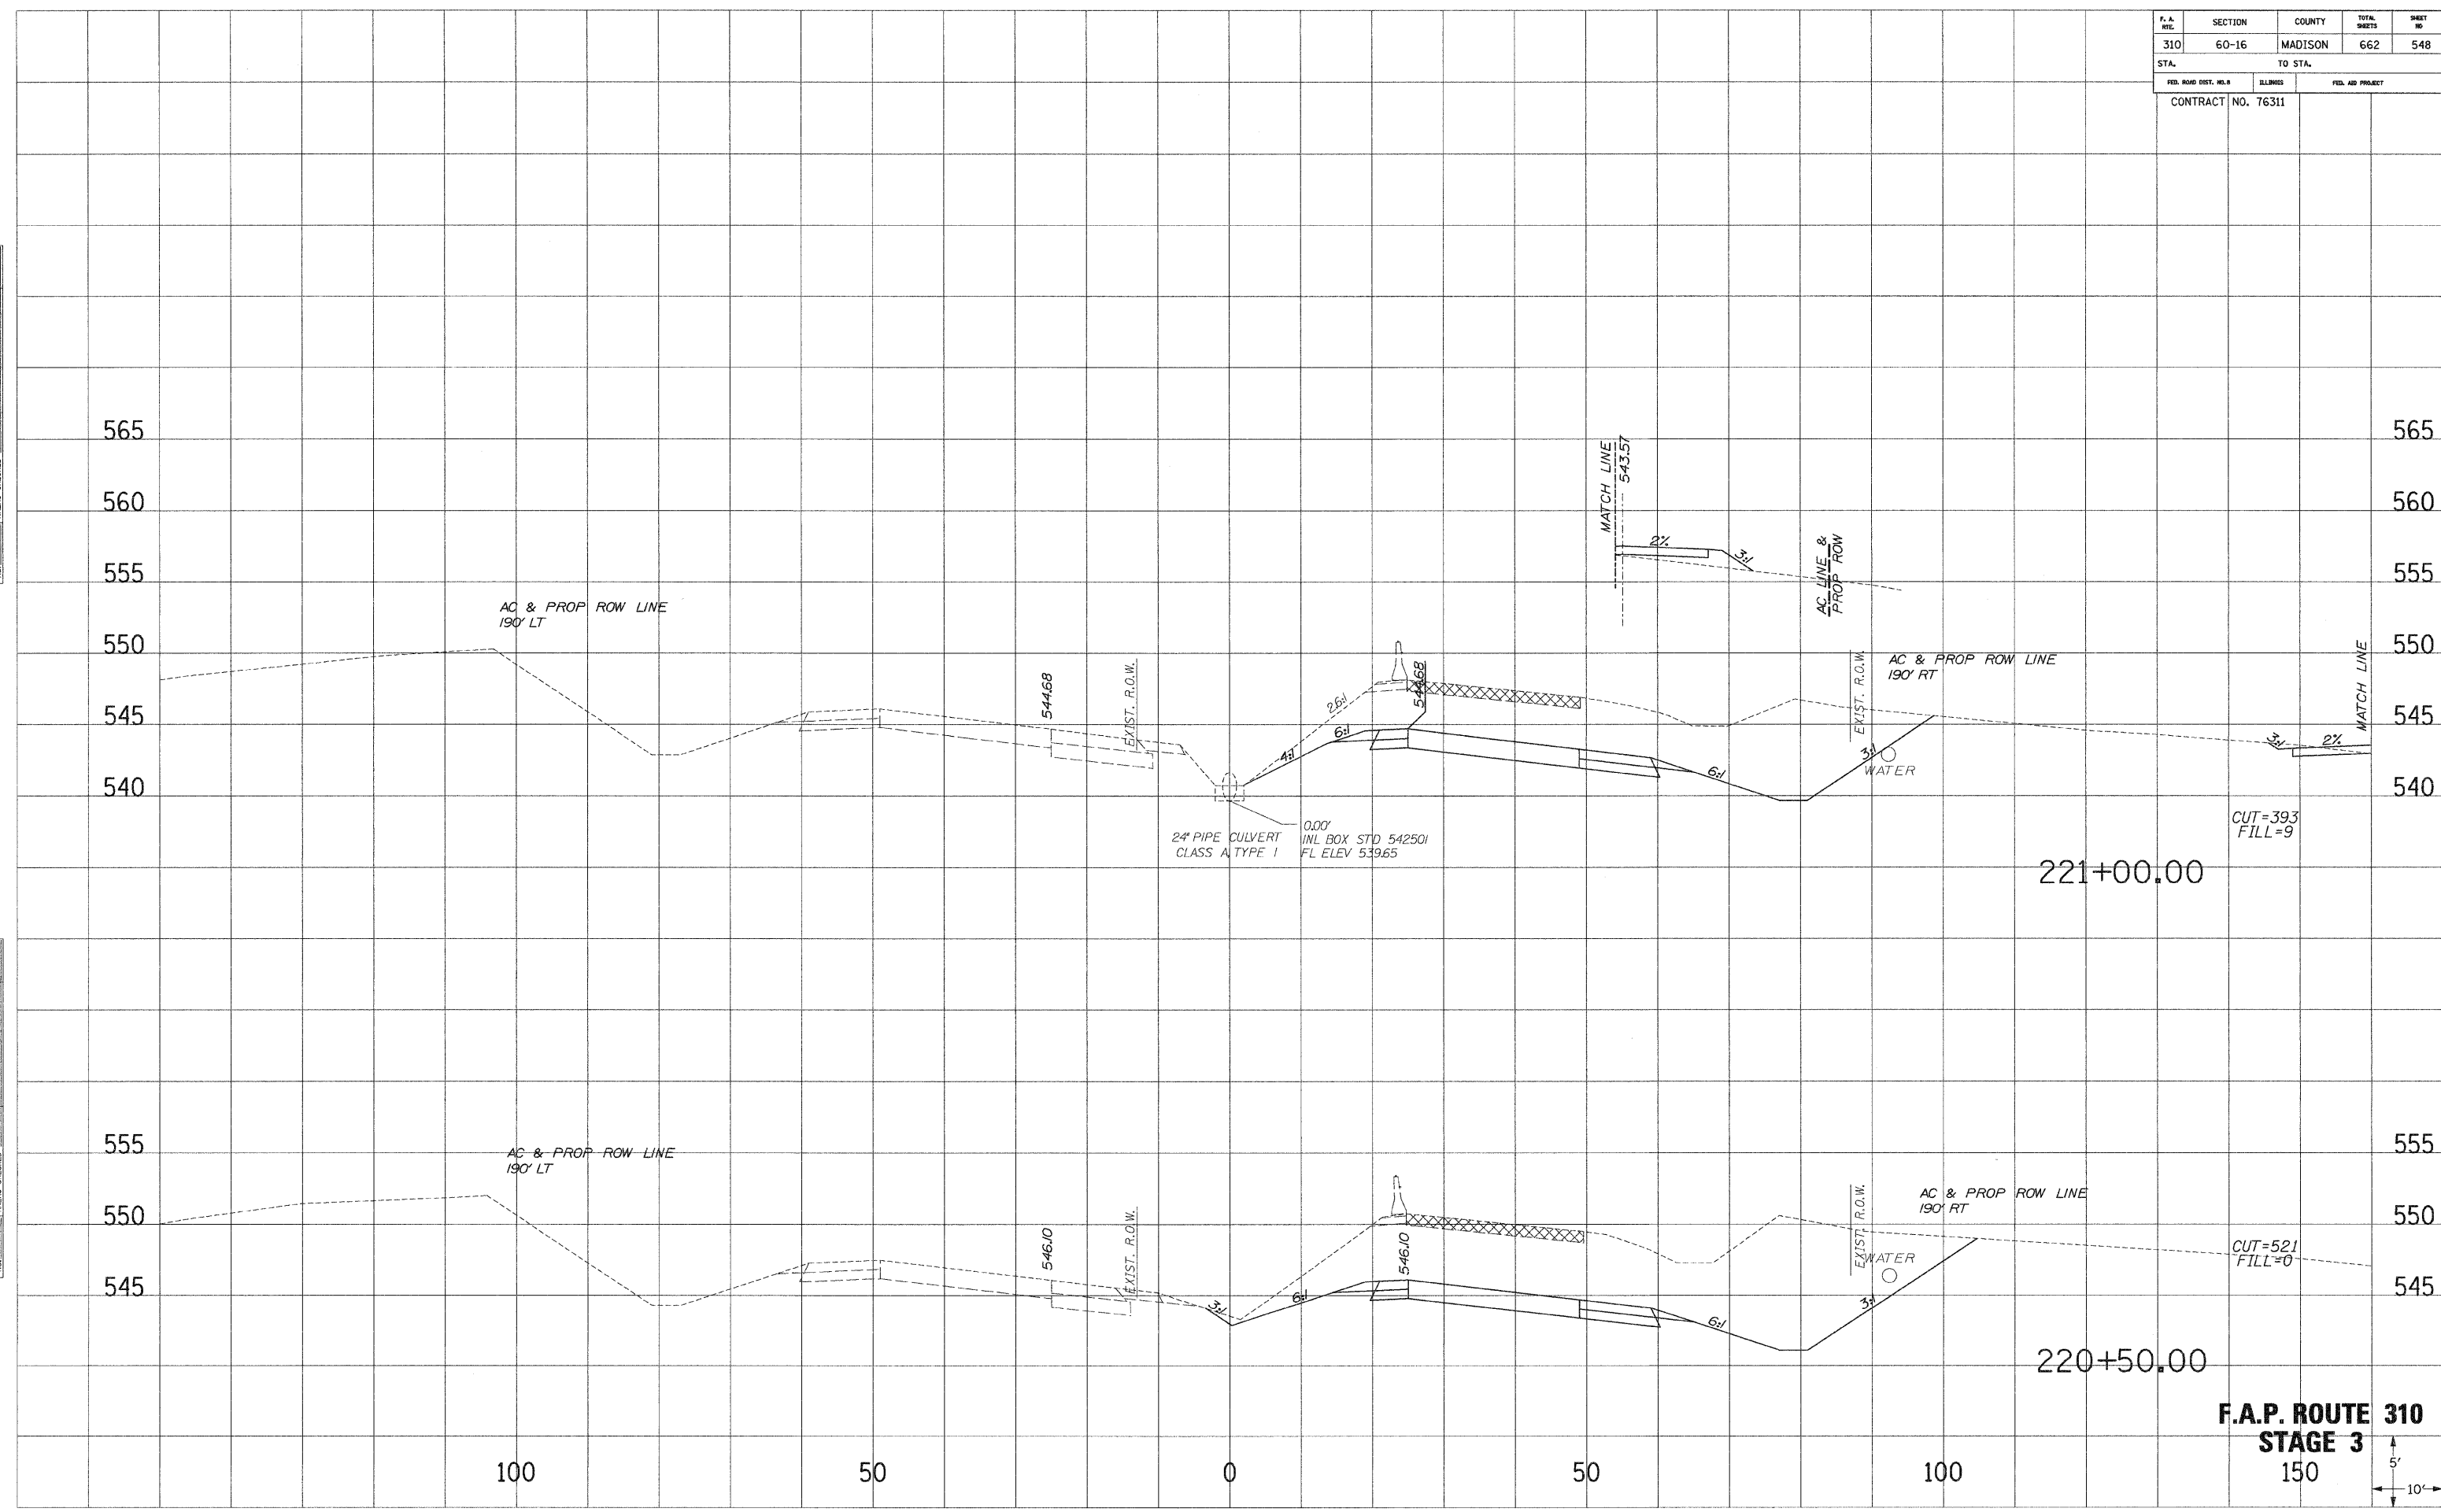

F.A.P. ROUTE 310
STAGE 3
 150

