


F. A. RITE	SECTION	COUNTY	TOTAL SHEETS	SHEET NO.
310	60-16	MADISON	662	556
STA.		TO STA.		
FED. ROAD DIST. NO. 6	BILLINGS	FED. AID PROJECT		
CONTRACT NO. 76311				

SURVEY PLOTTED  
 NOTE BOOK NO. \_\_\_\_\_  
 AREAS CHECKED \_\_\_\_\_

SURVEY PLOTTED  
 NOTE BOOK NO. \_\_\_\_\_  
 AREAS CHECKED \_\_\_\_\_

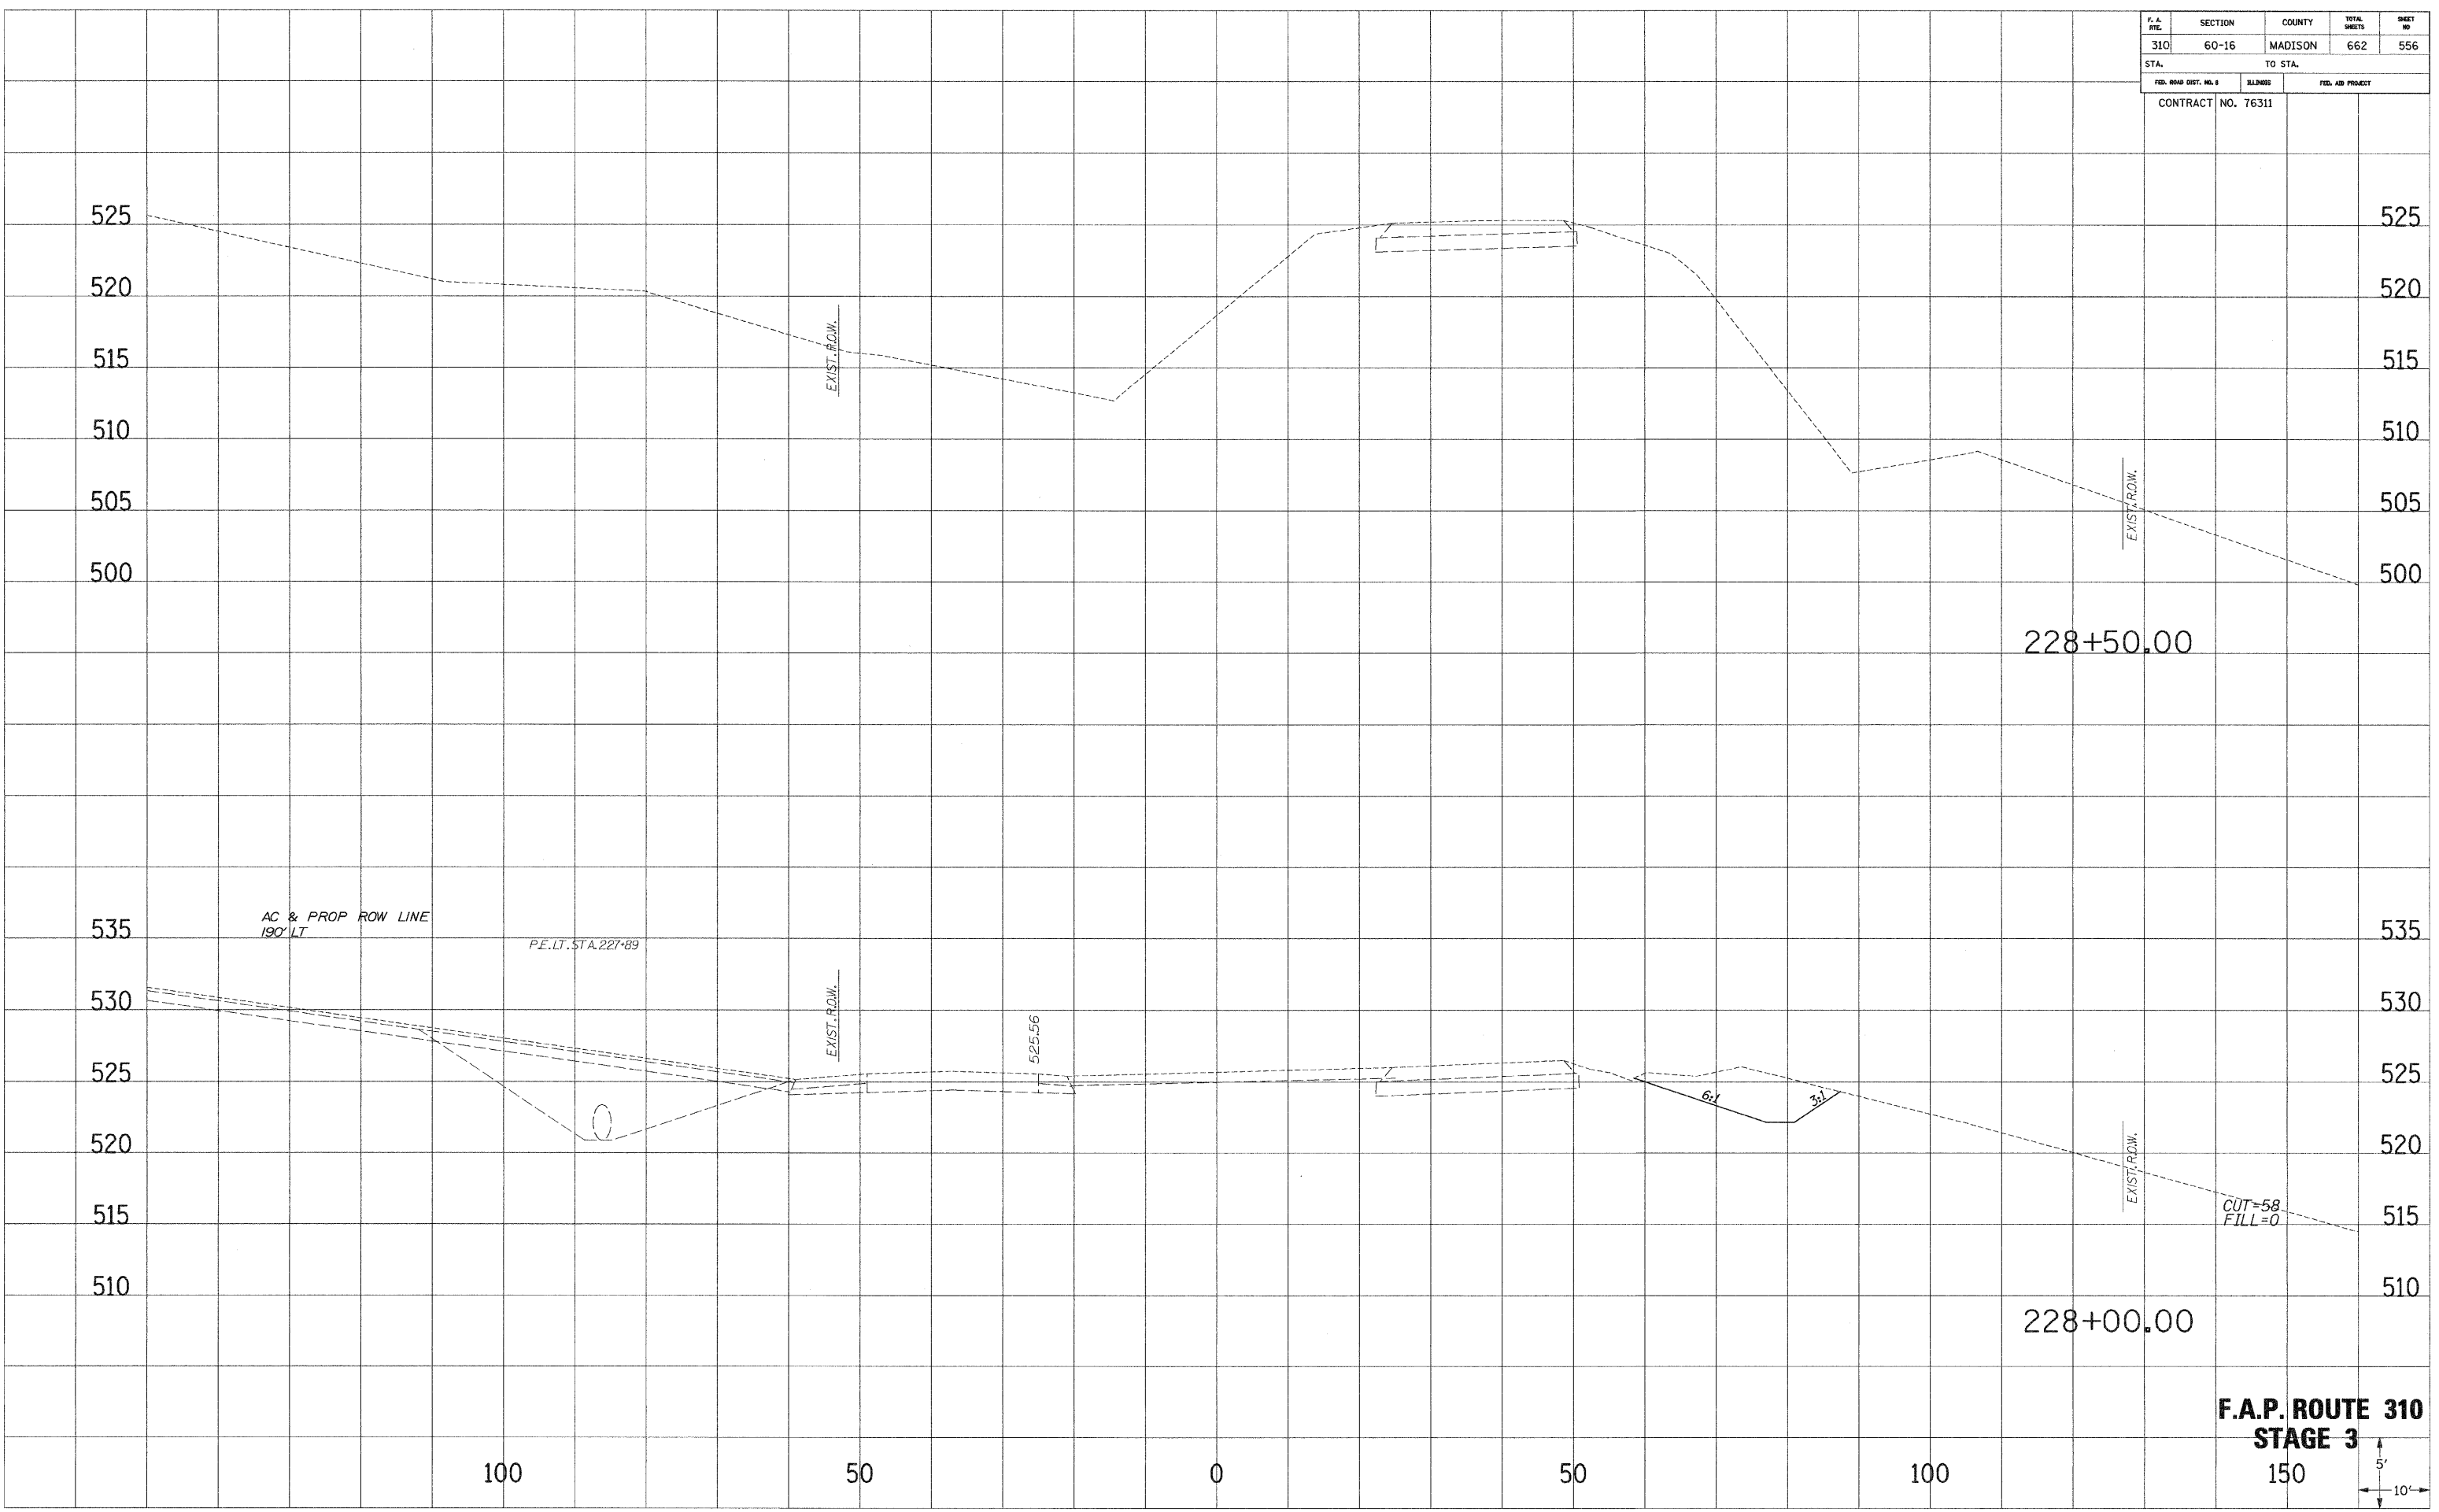

**F.A.P. ROUTE 310  
STAGE 3**

