



F. A. RTE.	SECTION	COUNTY	TOTAL SHEETS	SHEET NO.
310	60-16	MADISON	662	558
STA.		TO STA.		
FED. ROAD DIST. NO. 8		MILES		FED. AID PROJECT
		CONTRACT NO. 76311		

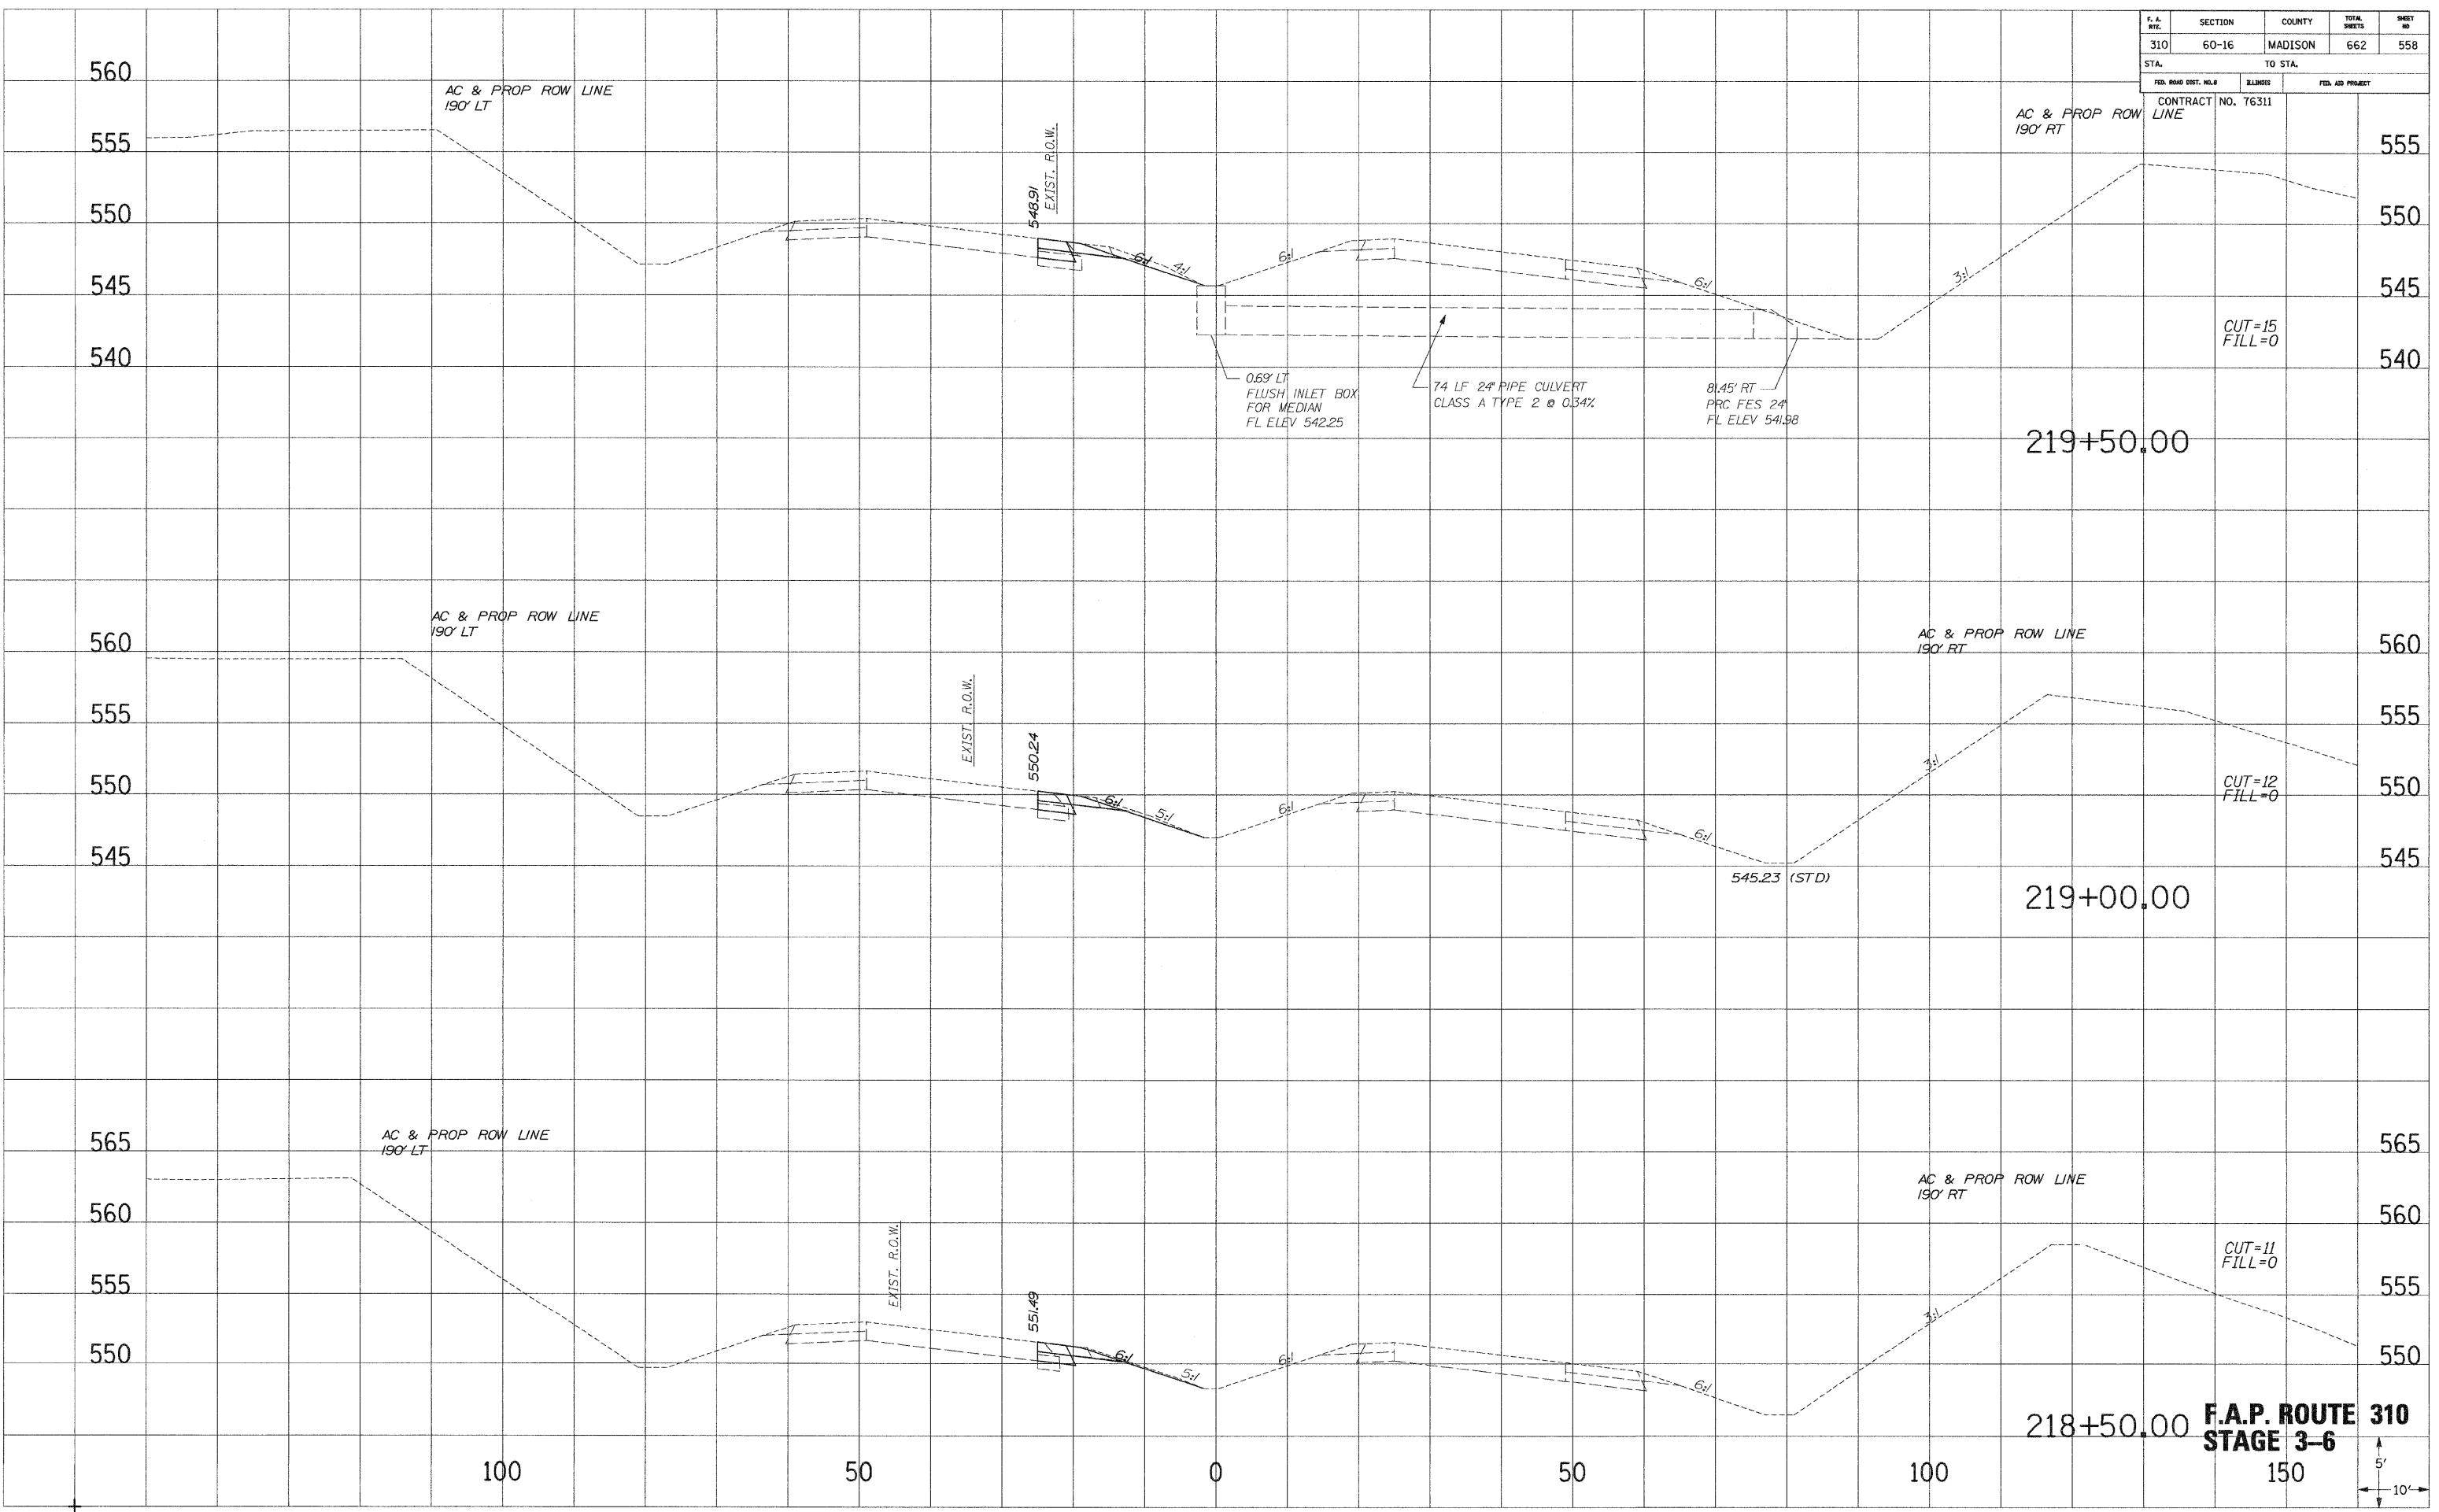

**F.A.P. ROUTE 310  
STAGE 3-6**

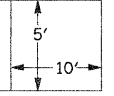

DATE: \_\_\_\_\_  
 DRAWN BY: \_\_\_\_\_  
 CHECKED BY: \_\_\_\_\_  
 NO. \_\_\_\_\_

DATE: \_\_\_\_\_  
 DRAWN BY: \_\_\_\_\_  
 CHECKED BY: \_\_\_\_\_  
 NO. \_\_\_\_\_