


F. A. RTE.	SECTION	COUNTY	TOTAL SHEETS	SHEET NO.
310	60-16	MADISON	662	565
STA.		TO STA.		
FED. ROAD DIST. NO. 3		ILLINOIS	FED. AID PROJECT	
CONTRACT NO. 76311				

NO. _____
 PLOTTED _____
 NOTE BOOK _____
 AREAS CHECKED _____

NO. _____
 PLOTTED _____
 NOTE BOOK _____
 AREAS CHECKED _____

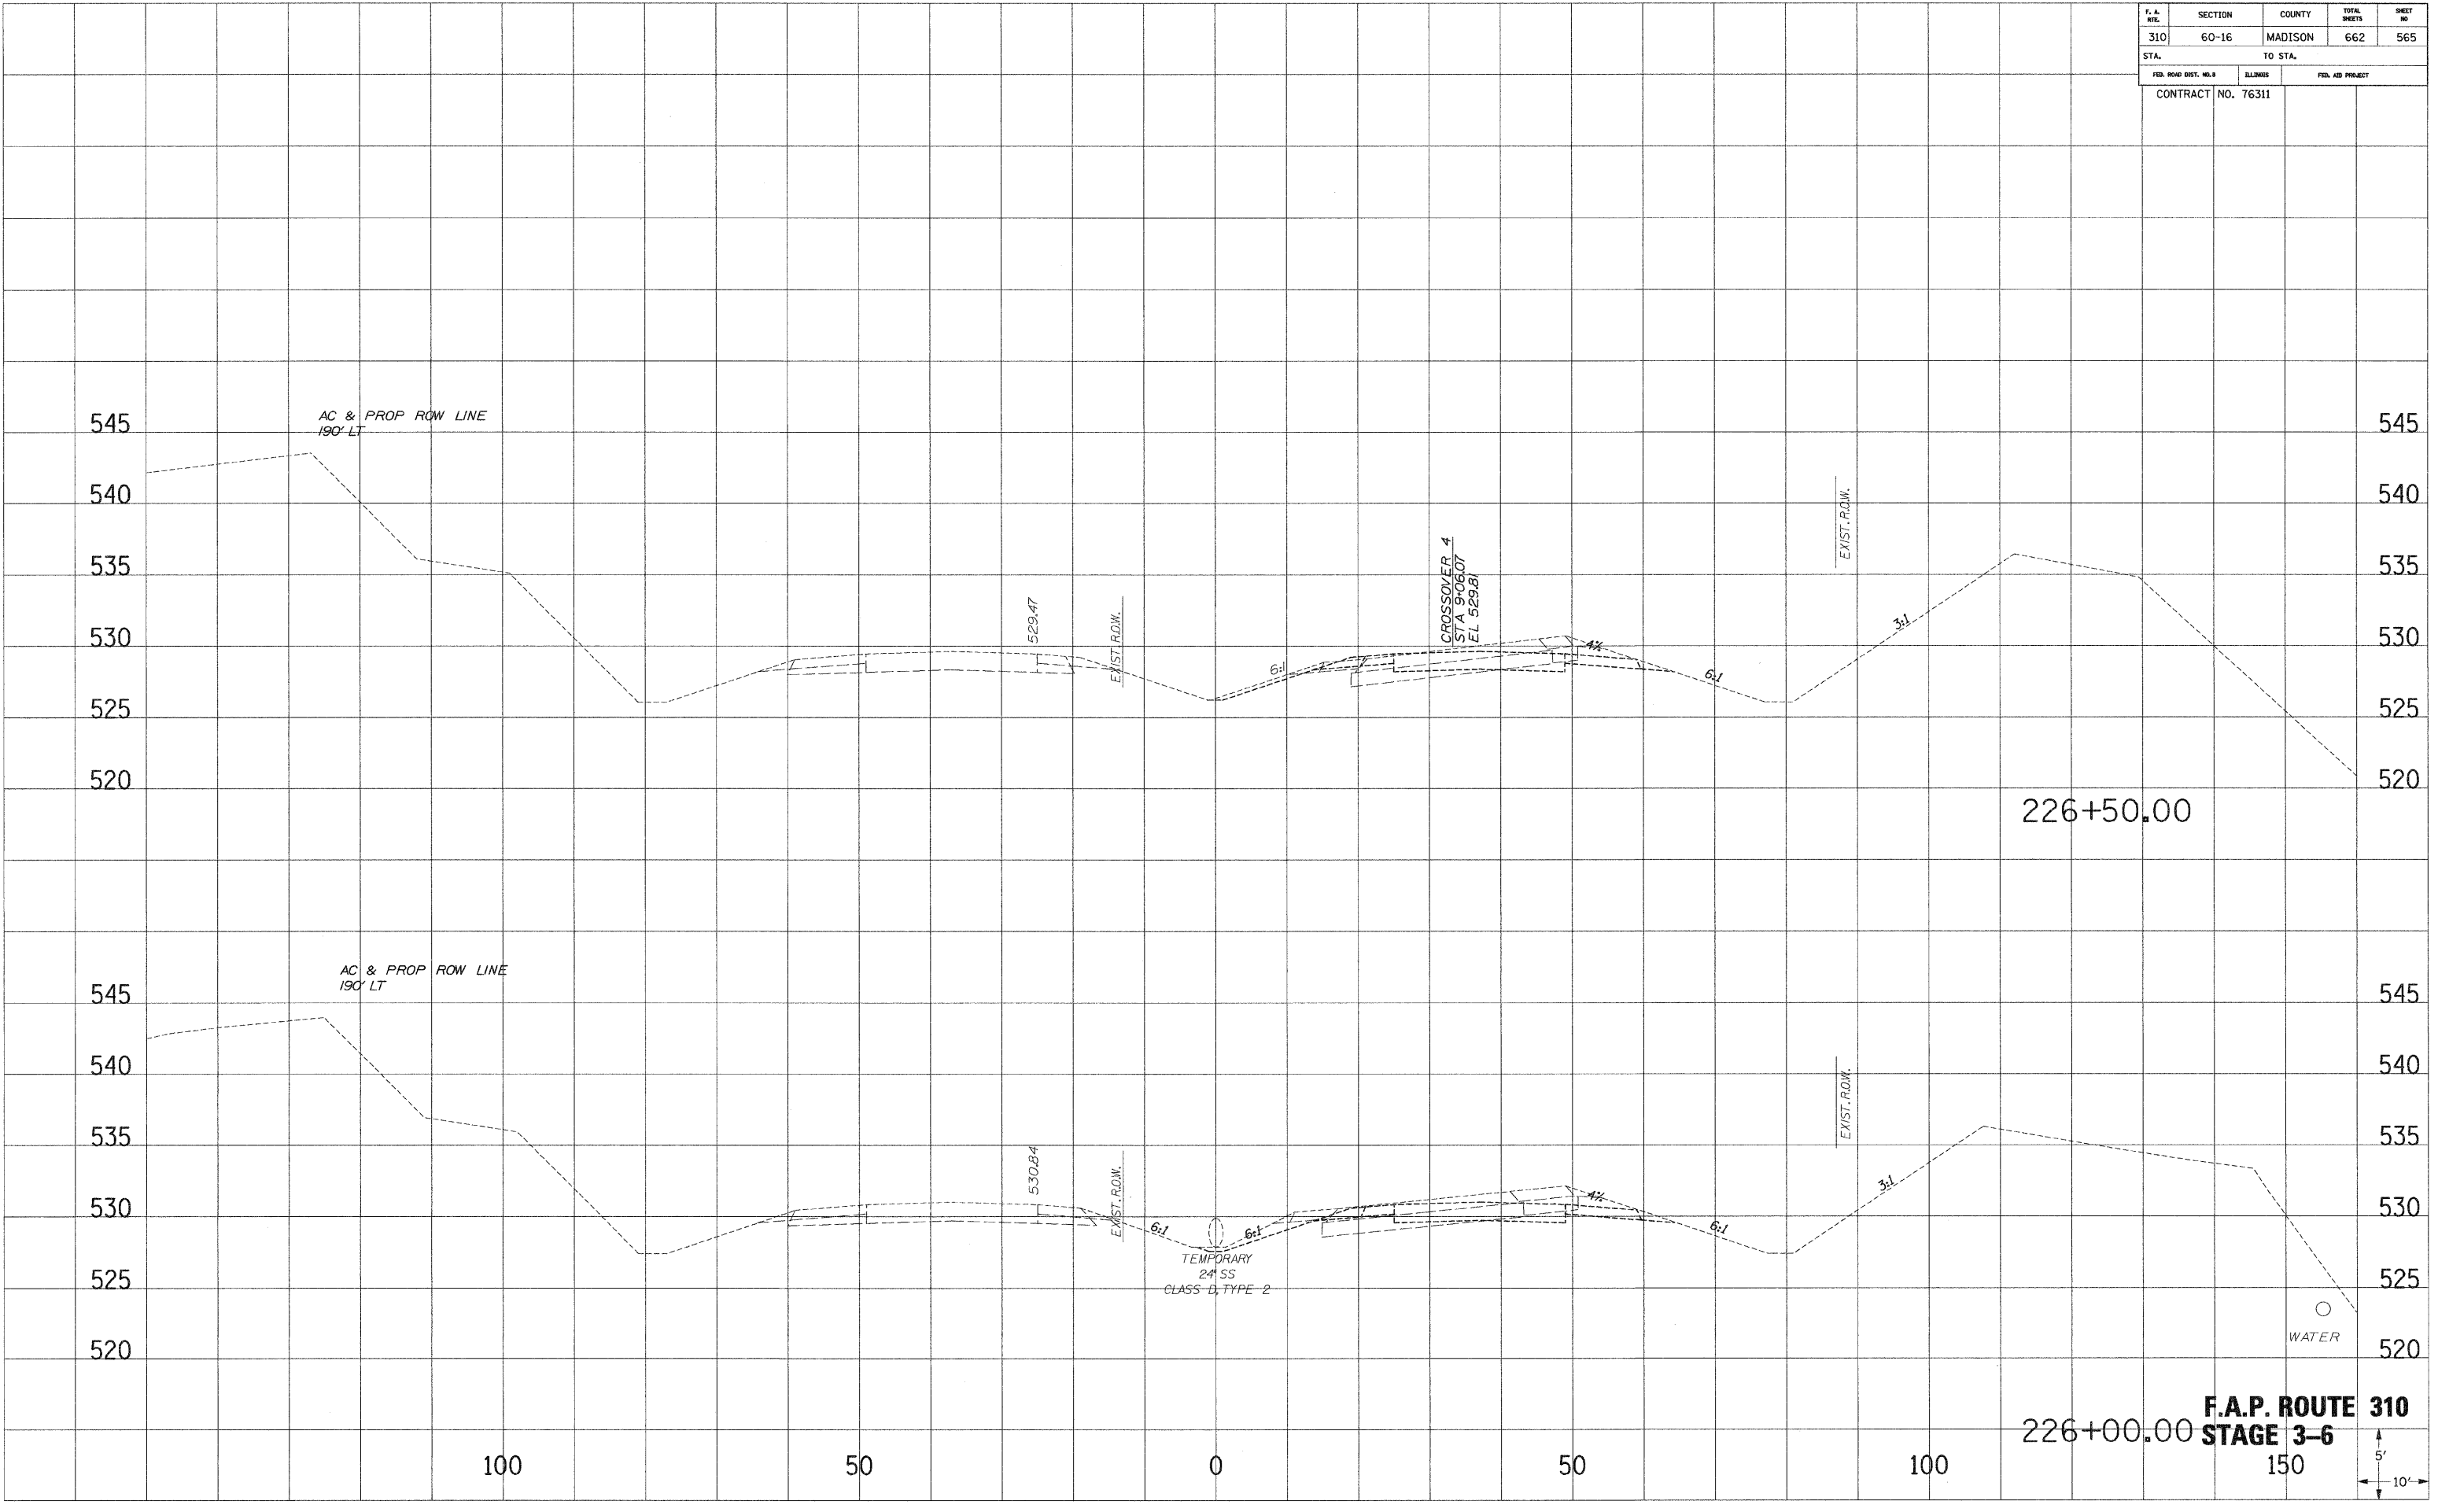

226+00.00 **F.A.P. ROUTE 310**
STAGE 3-6
 150

