


F. A. RTE.	SECTION	COUNTY	TOTAL SHEETS	SHEET NO.
310	60-16	MADISON	662	576
STA.		TO STA.		
FED. ROAD DIST. NO. 8		ILLINOIS	FED. AID PROJECT	
CONTRACT NO. 76311				

SURVEIL PLOTTED DATE
 NOTE BOOK NO.
 AREAS CHECKED

SURVEIL PLOTTED DATE
 NOTE BOOK NO.
 AREAS CHECKED

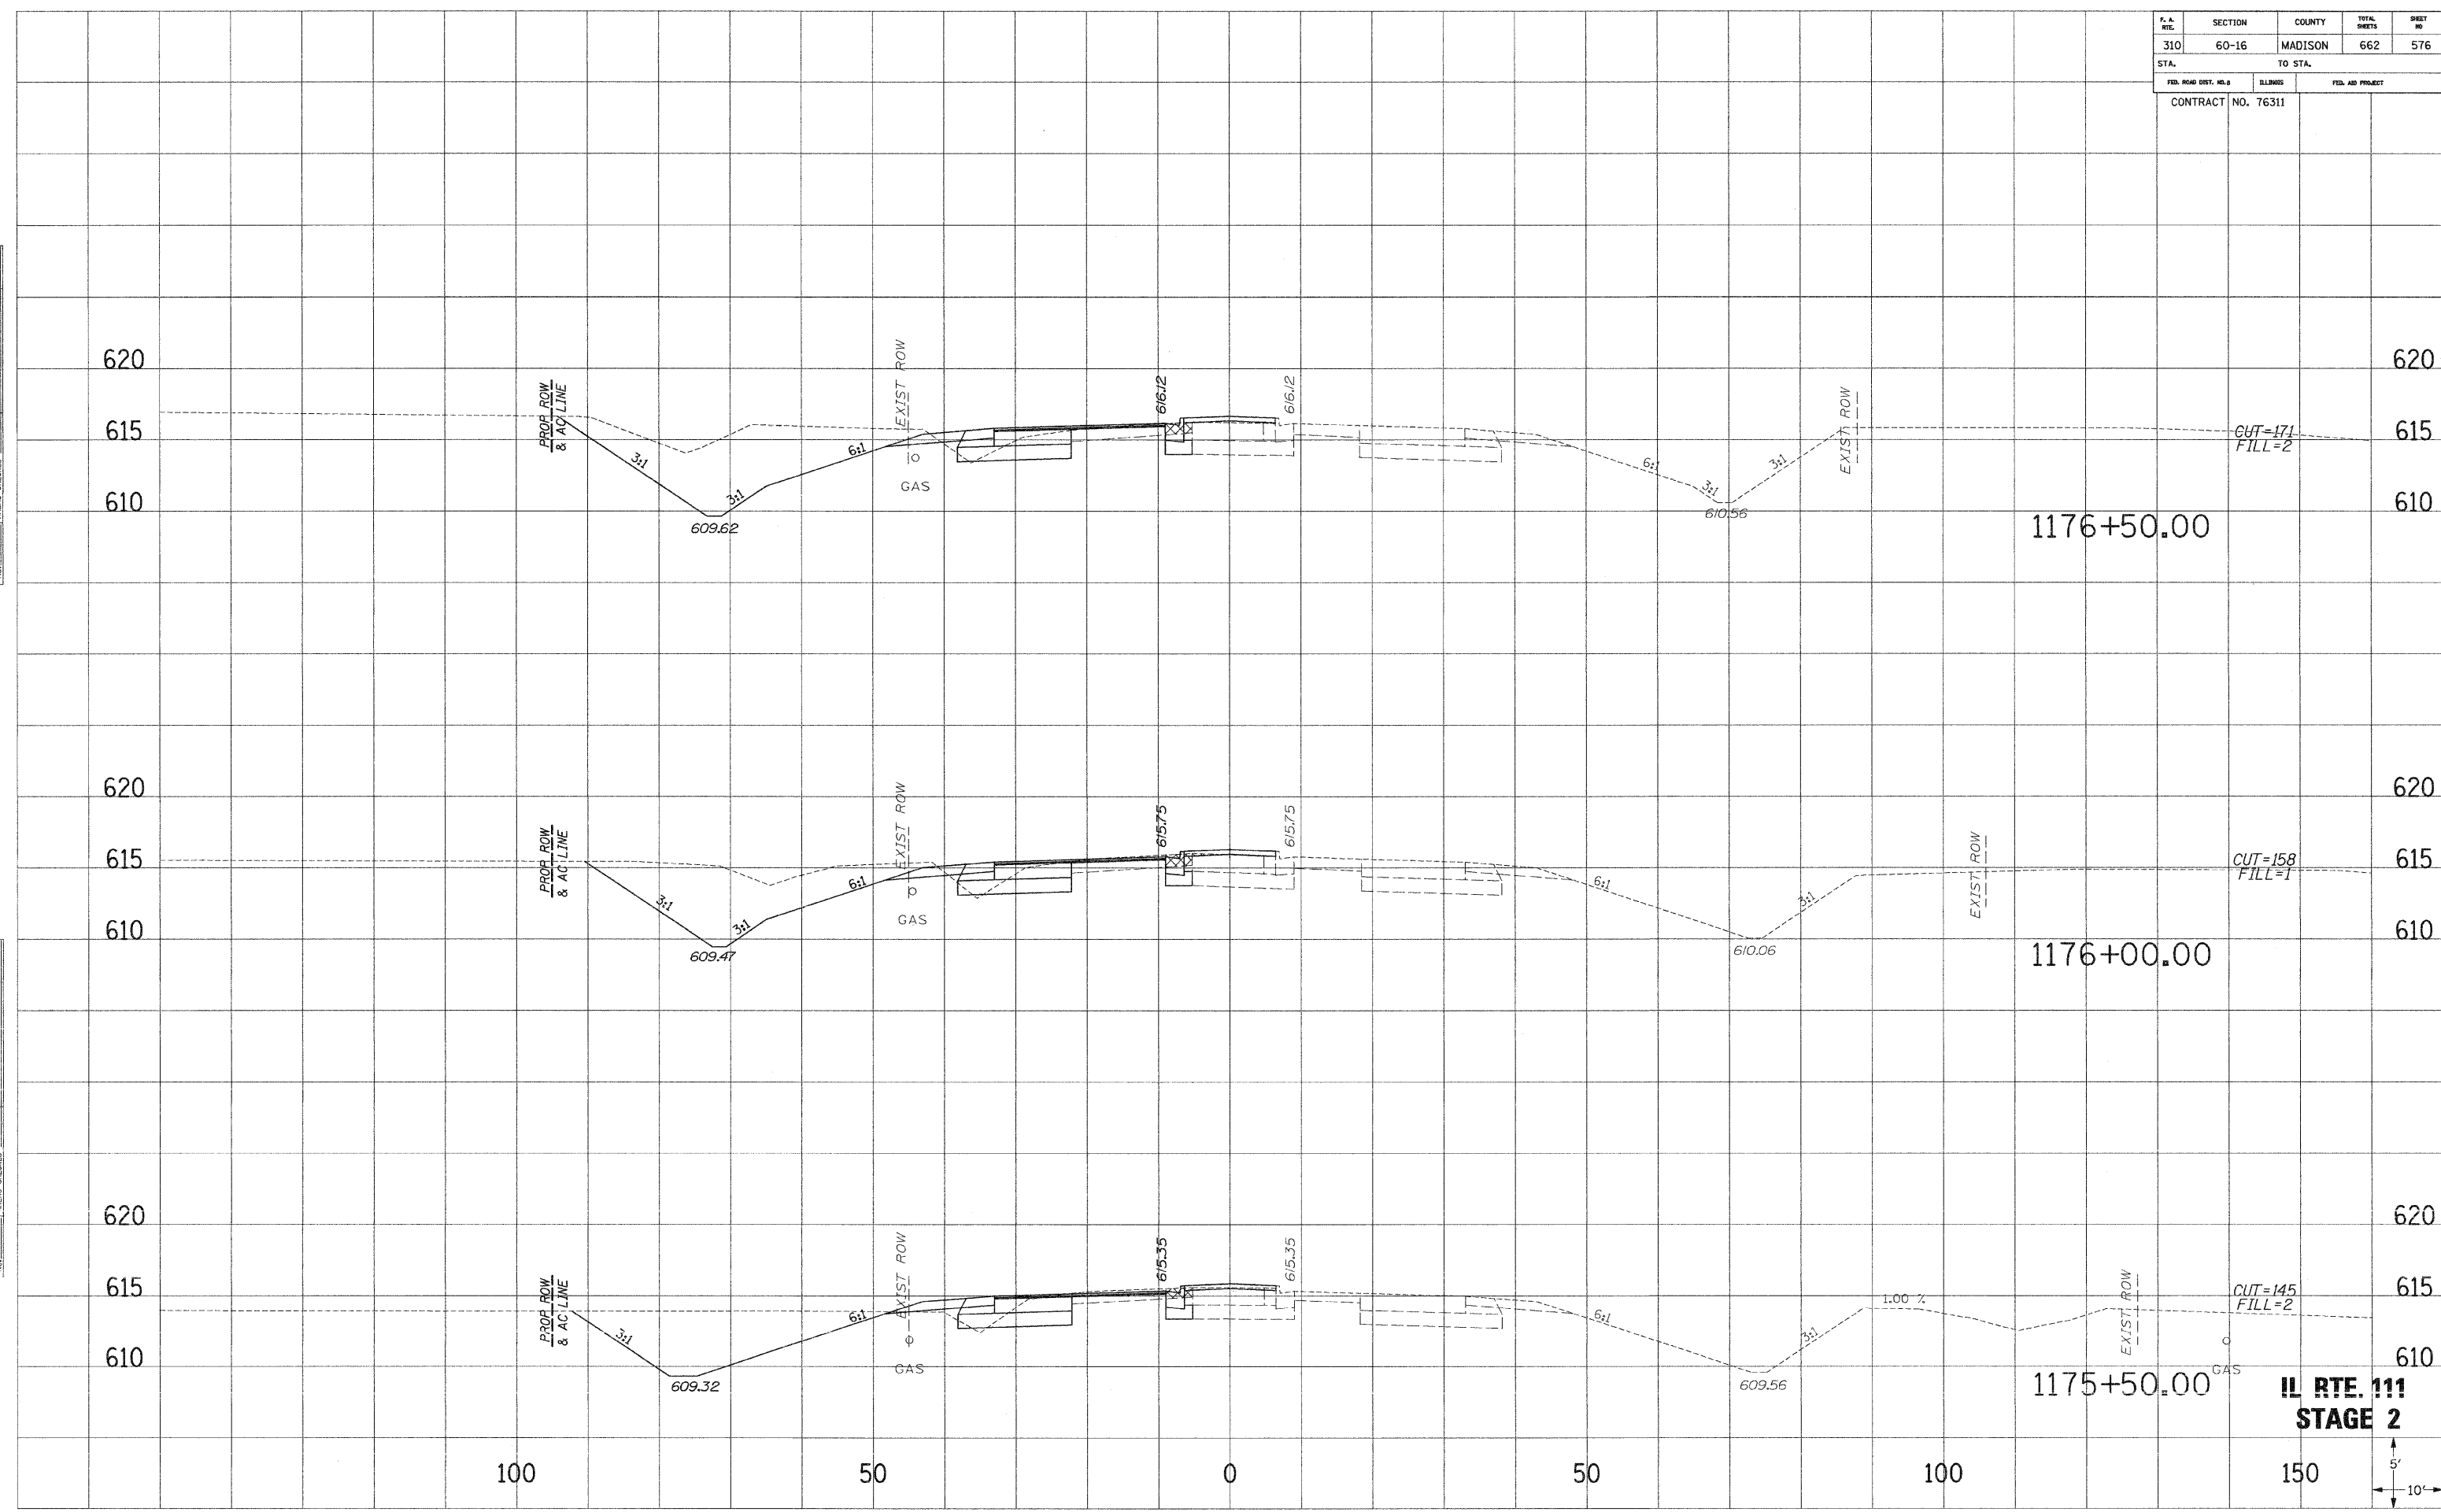

**IL RTE. 111
 STAGE 2**