


F. A. RTE.	SECTION	COUNTY	TOTAL SHEETS	SHEET NO.
310	60-16	MADISON	662	577
STA.		TO STA.		
FED. ROAD DIST. NO.		ILLINOIS	FED. AID PROJECT	
CONTRACT NO. 76311				

SURVEY PLOTTED DATE LATE AREAS CHECKED  
 NO. BOOK NO. AREAS CHECKED

SURVEY PLOTTED DATE LATE AREAS CHECKED  
 NO. BOOK NO. AREAS CHECKED

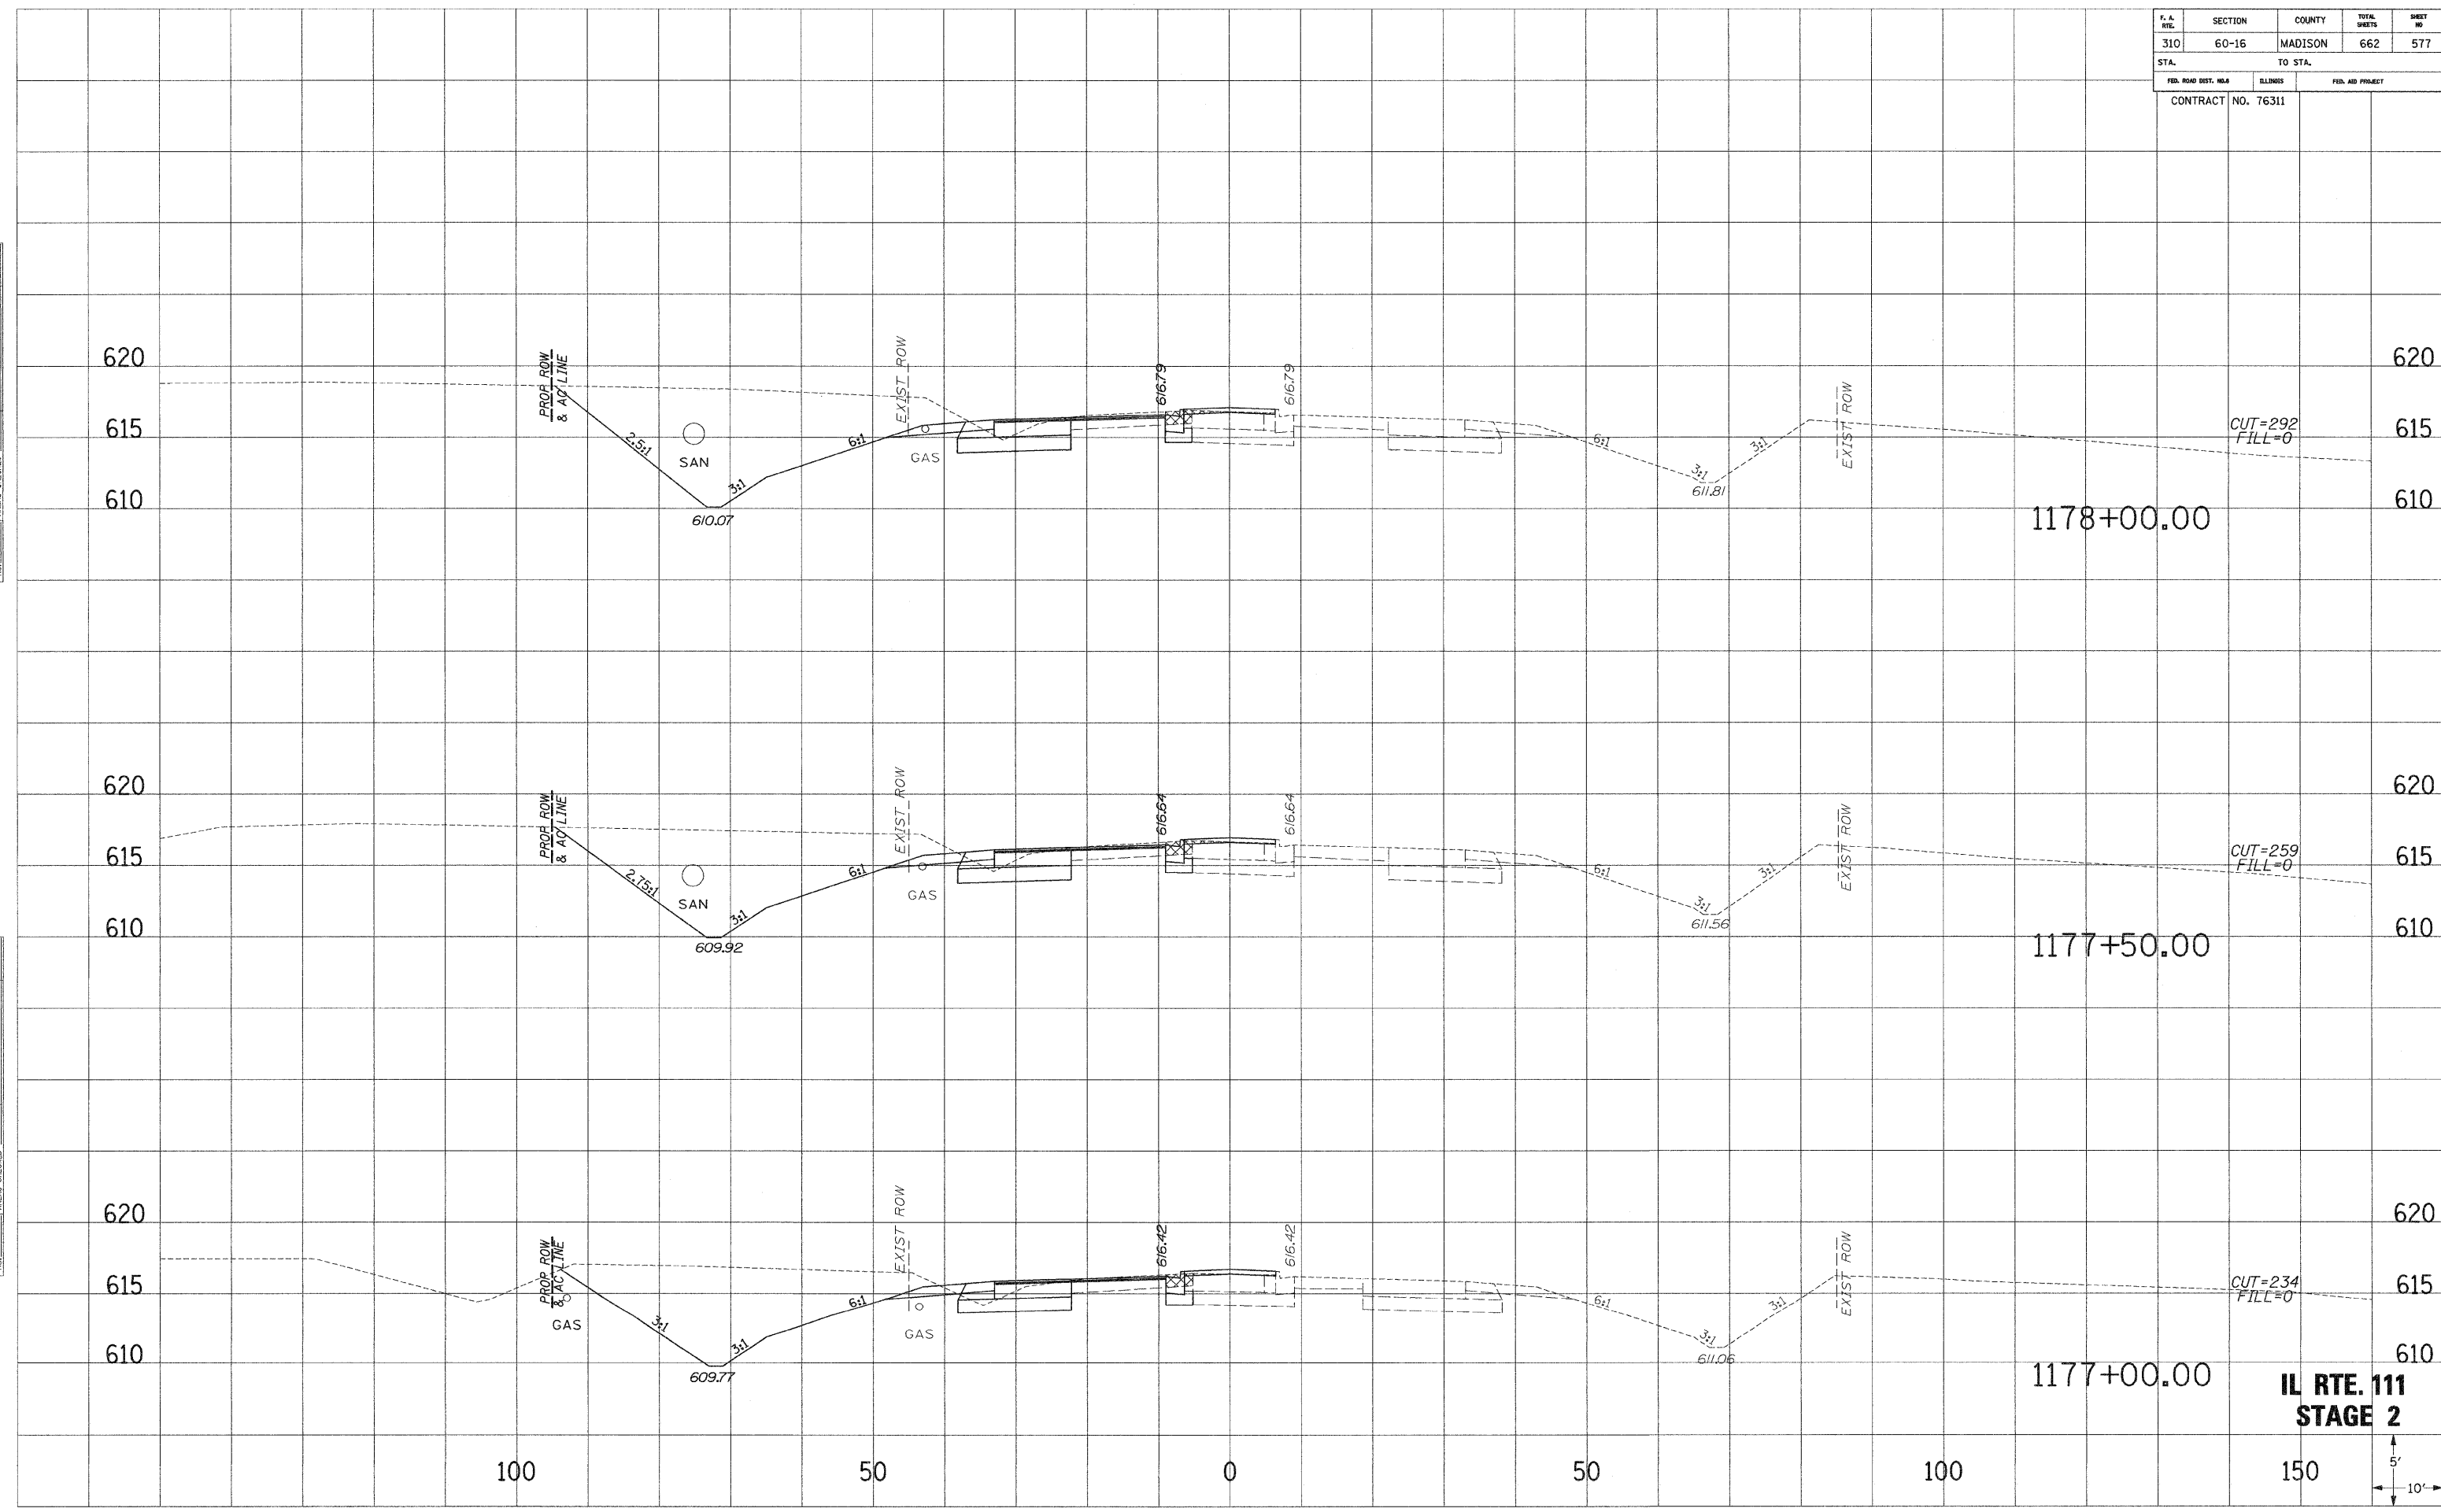

**IL RTE. 111  
STAGE 2**

