


F. A. RTE.	SECTION	COUNTY	TOTAL SHEETS	SHEET NO.
310	60-16	MADISON	662	585
STA.		TO STA.		
FED. ROAD DIST. NO. 8	ILLINOIS	FED. AID PROJECT		
CONTRACT NO. 76311				

SURVEY PLOTTED  
 NOTE BOOK REVISIONS  
 NO. AREAS CHECKED

SURVEY PLOTTED  
 NOTE BOOK REVISIONS  
 NO. AREAS CHECKED

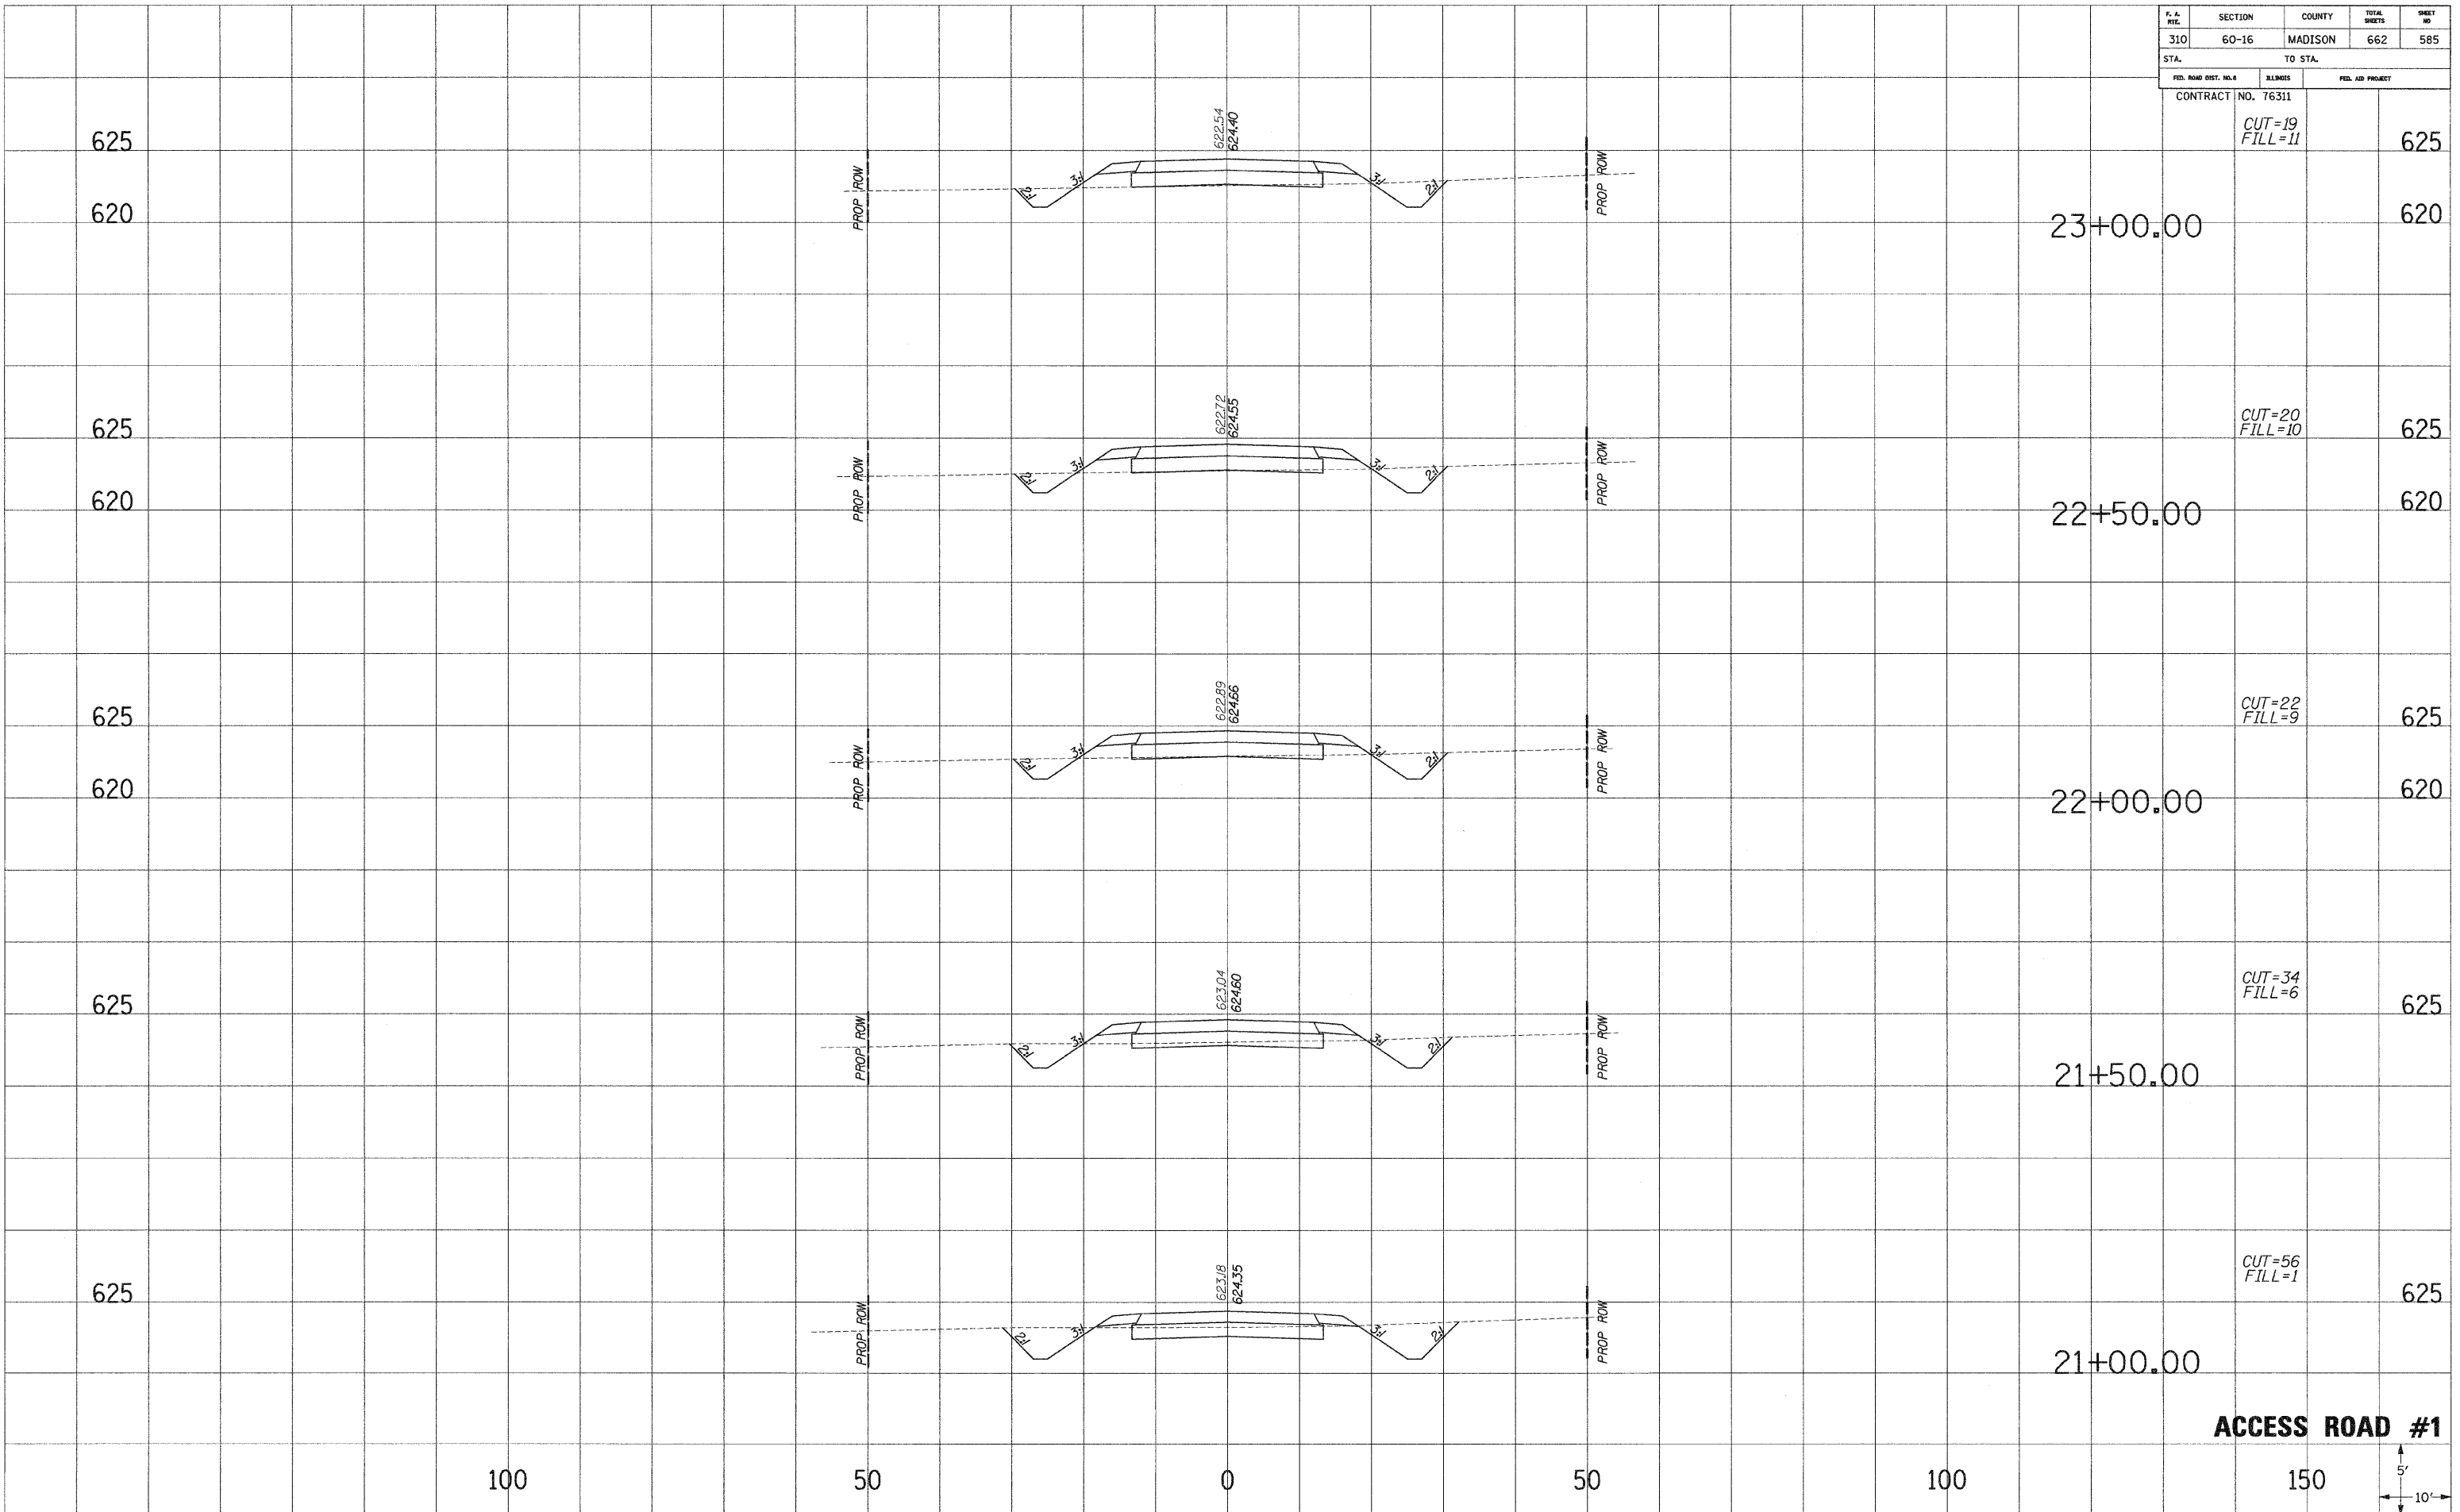

**ACCESS ROAD #1**

100      50      0      50      100      150

5'  
10'