


F. A. DIST.	SECTION	COUNTY	TOTAL SHEETS	SHEET NO.
310	60-16	MADISON	662	598
STA.		TO STA.		
FED. ROAD DIST. NO. 9		ILLINOIS	FED. AID PROJECT	
CONTRACT NO. 76311				

SURVEIL PLOTTED
 NOTE BOOK
 AREAS CHECKED
 NO.

SURVEIL PLOTTED
 NOTE BOOK
 AREAS CHECKED
 NO.

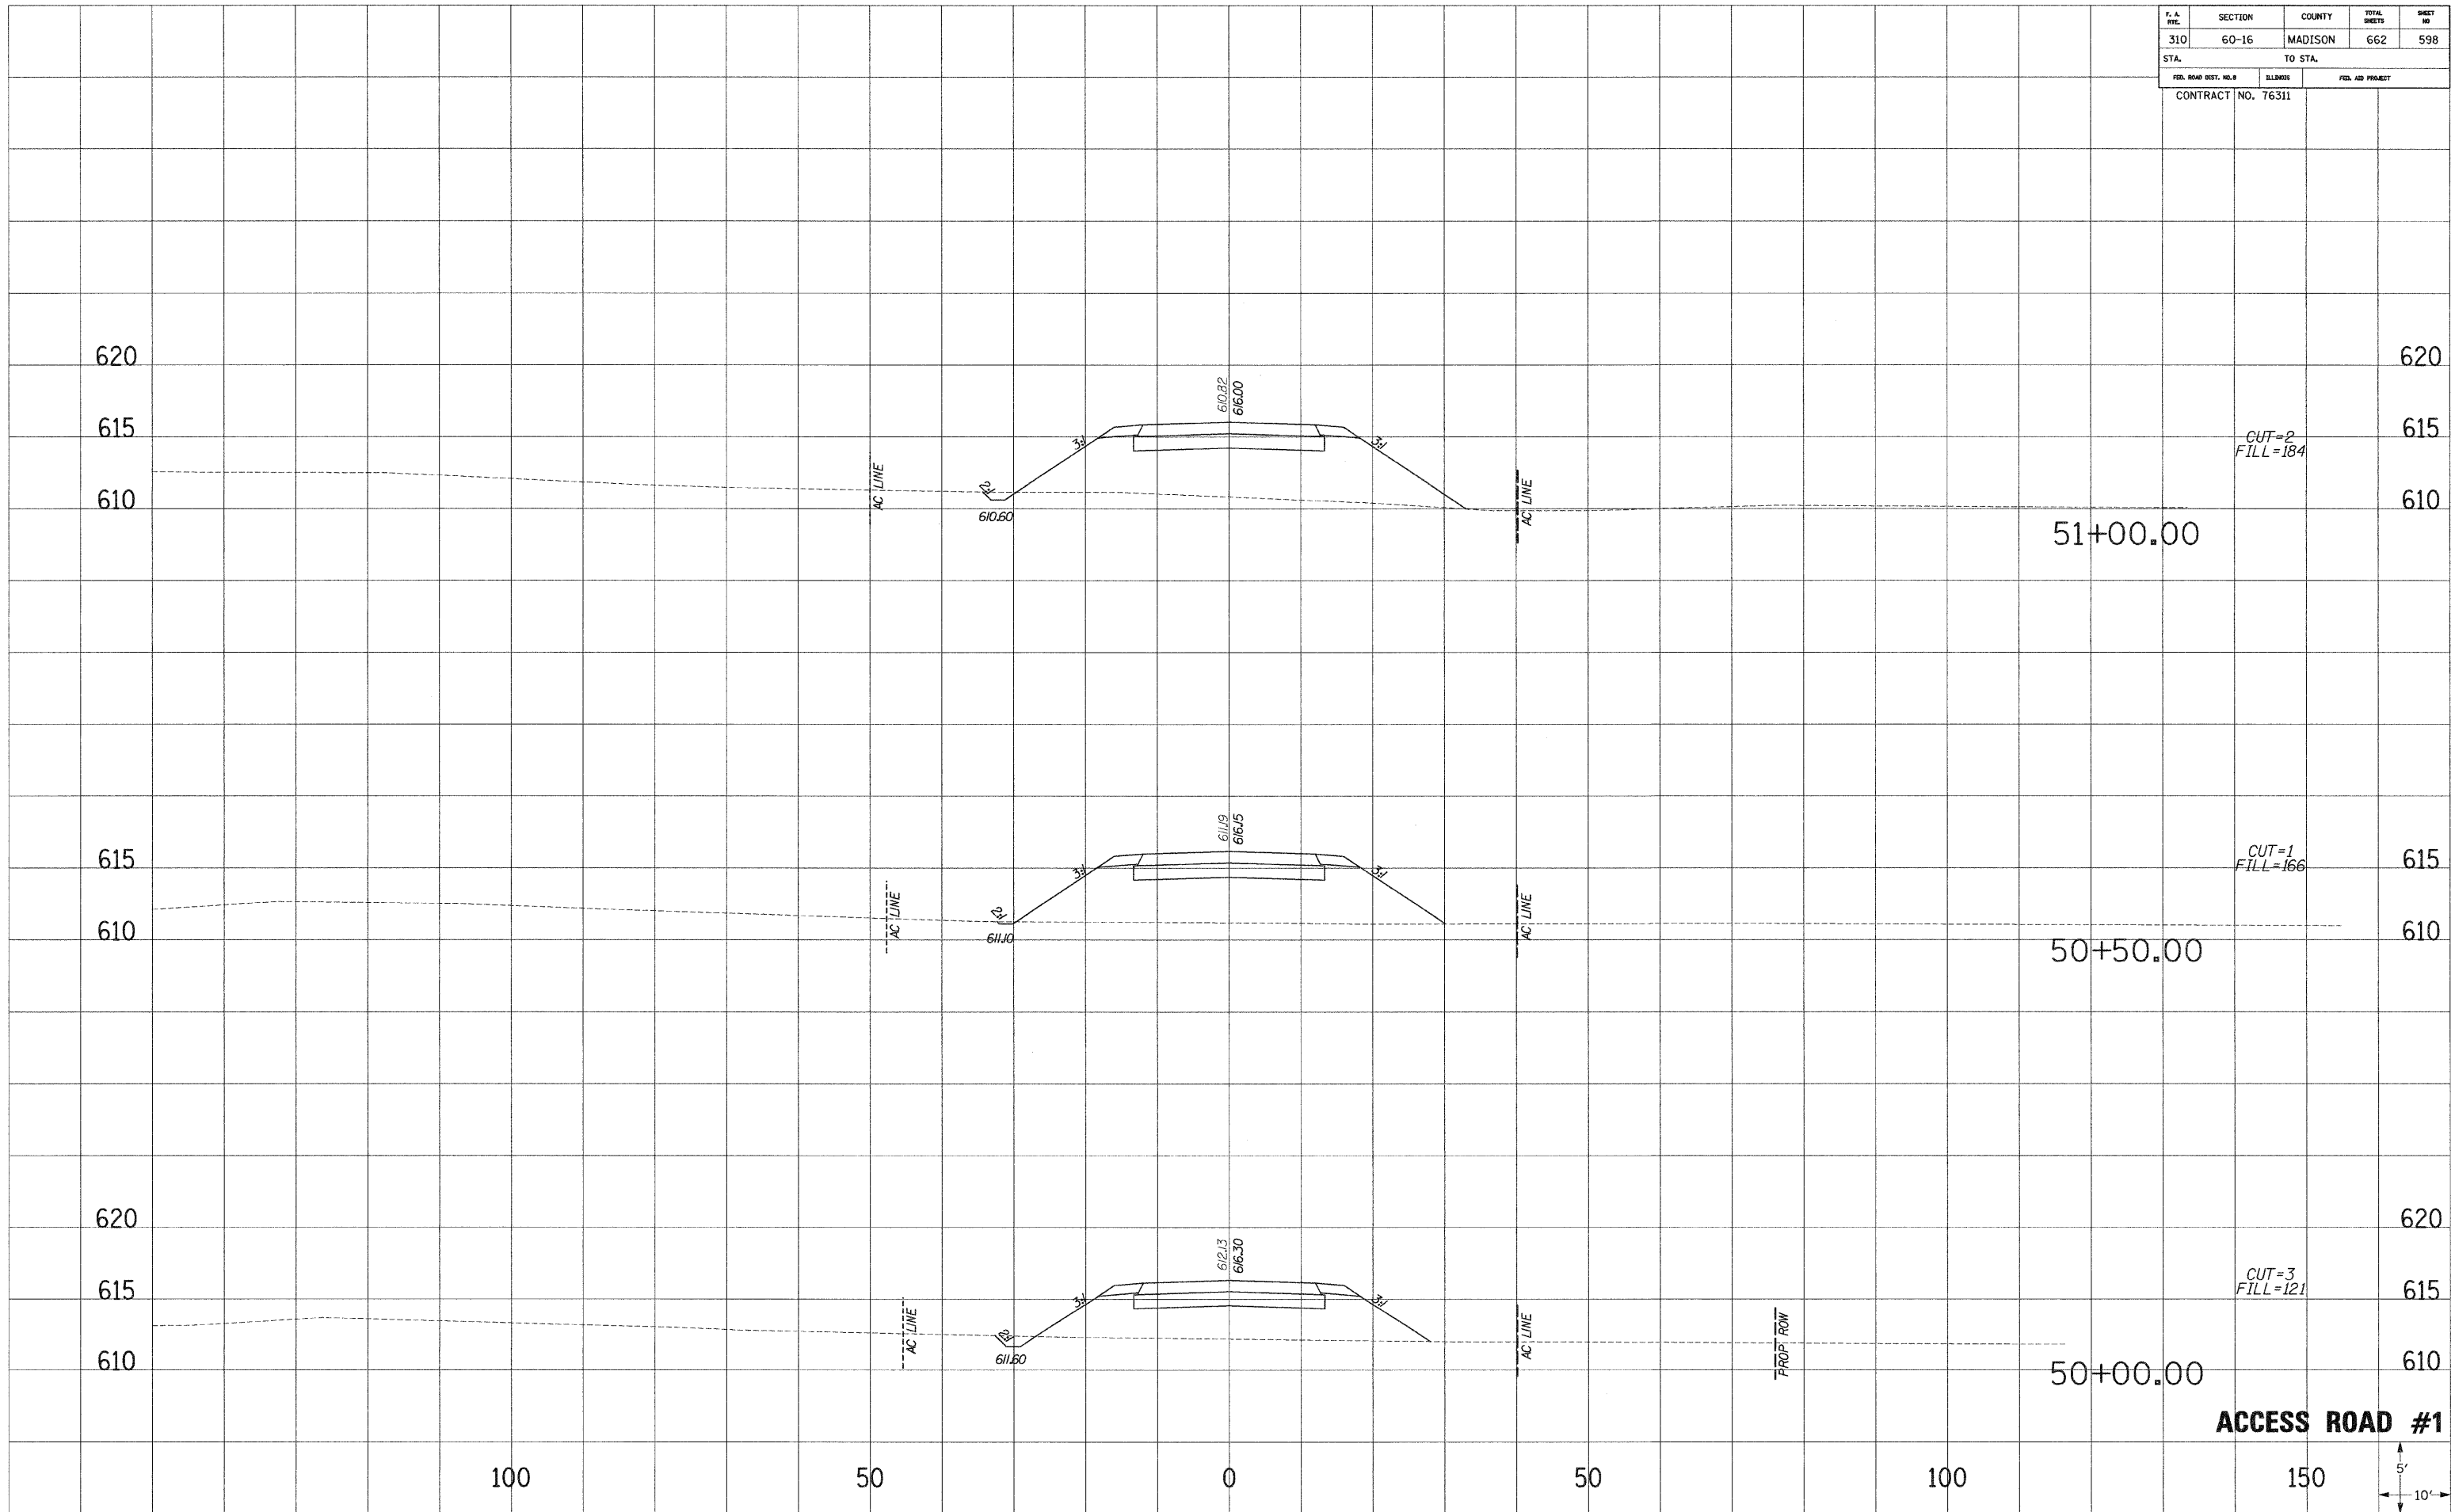

CUT=2
FILL=184

CUT=1
FILL=166

CUT=3
FILL=121

ACCESS ROAD #1

