



|                     |         |         |                  |           |
|---------------------|---------|---------|------------------|-----------|
| F. A. NO.           | SECTION | COUNTY  | TOTAL SHEETS     | SHEET NO. |
| 310                 | 60-16   | MADISON | 662              | 599       |
| STA.                |         | TO STA. |                  |           |
| FED. ROAD DIST. NO. |         | ELLIMOS | FED. AID PROJECT |           |
| CONTRACT NO. 76311  |         |         |                  |           |

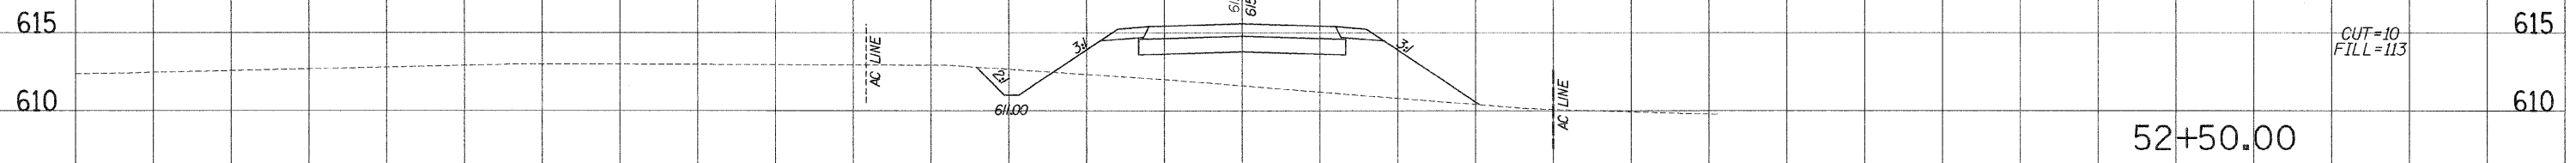


CUT=10  
FILL=113

52+50.00

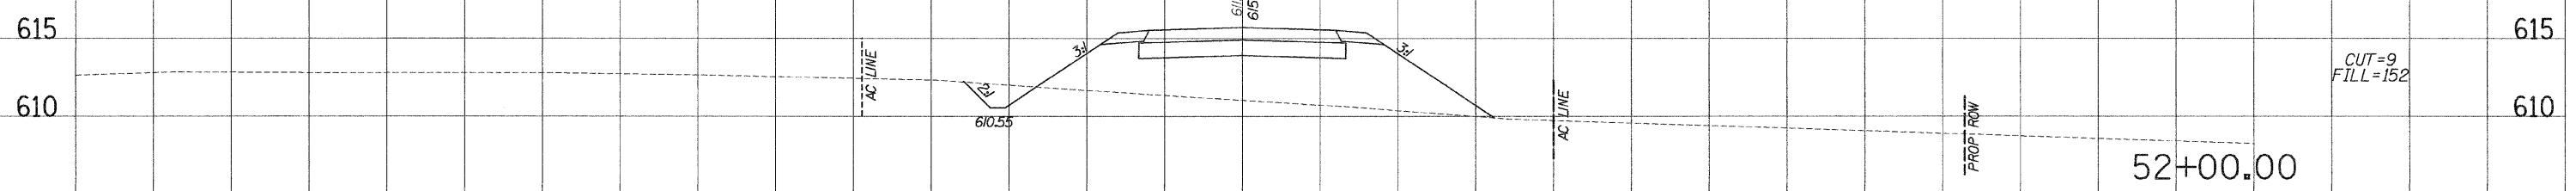

CUT=9  
FILL=152

52+00.00

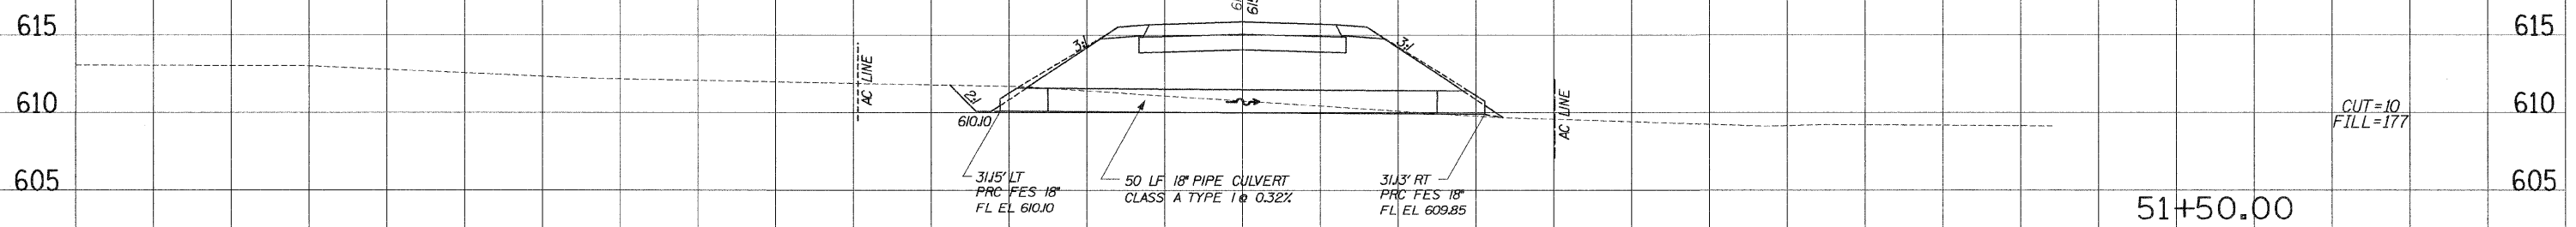

CUT=10  
FILL=177


51+50.00

31.15' LT  
PRC FES 18"  
FL EL 610.10

50 LF 18" PIPE CULVERT  
CLASS A TYPE 1 @ 0.32%

31.13' RT  
PRC FES 18"  
FL EL 609.85

**ACCESS ROAD #1**

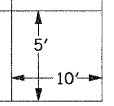

SURVEY PLOTTED  
 NOTE BOOK  
 AREAS CHECKED

SURVEY PLOTTED  
 NOTE BOOK  
 AREAS CHECKED