


F. A. RTE.	SECTION	COUNTY	TOTAL SHEETS	SHEET NO.
310	60-16	MADISON	662	616
STA.		TO STA.		
FED. ROAD DIST. NO. 6		ILLINOIS	FED. AID PROJECT	
CONTRACT NO. 76311				

SURVEIL. PLOTTED
 NOTE BOOK NO. _____
 AREAS CHECKED _____
 NO. _____

SURVEIL. PLOTTED
 NOTE BOOK NO. _____
 AREAS CHECKED _____
 NO. _____

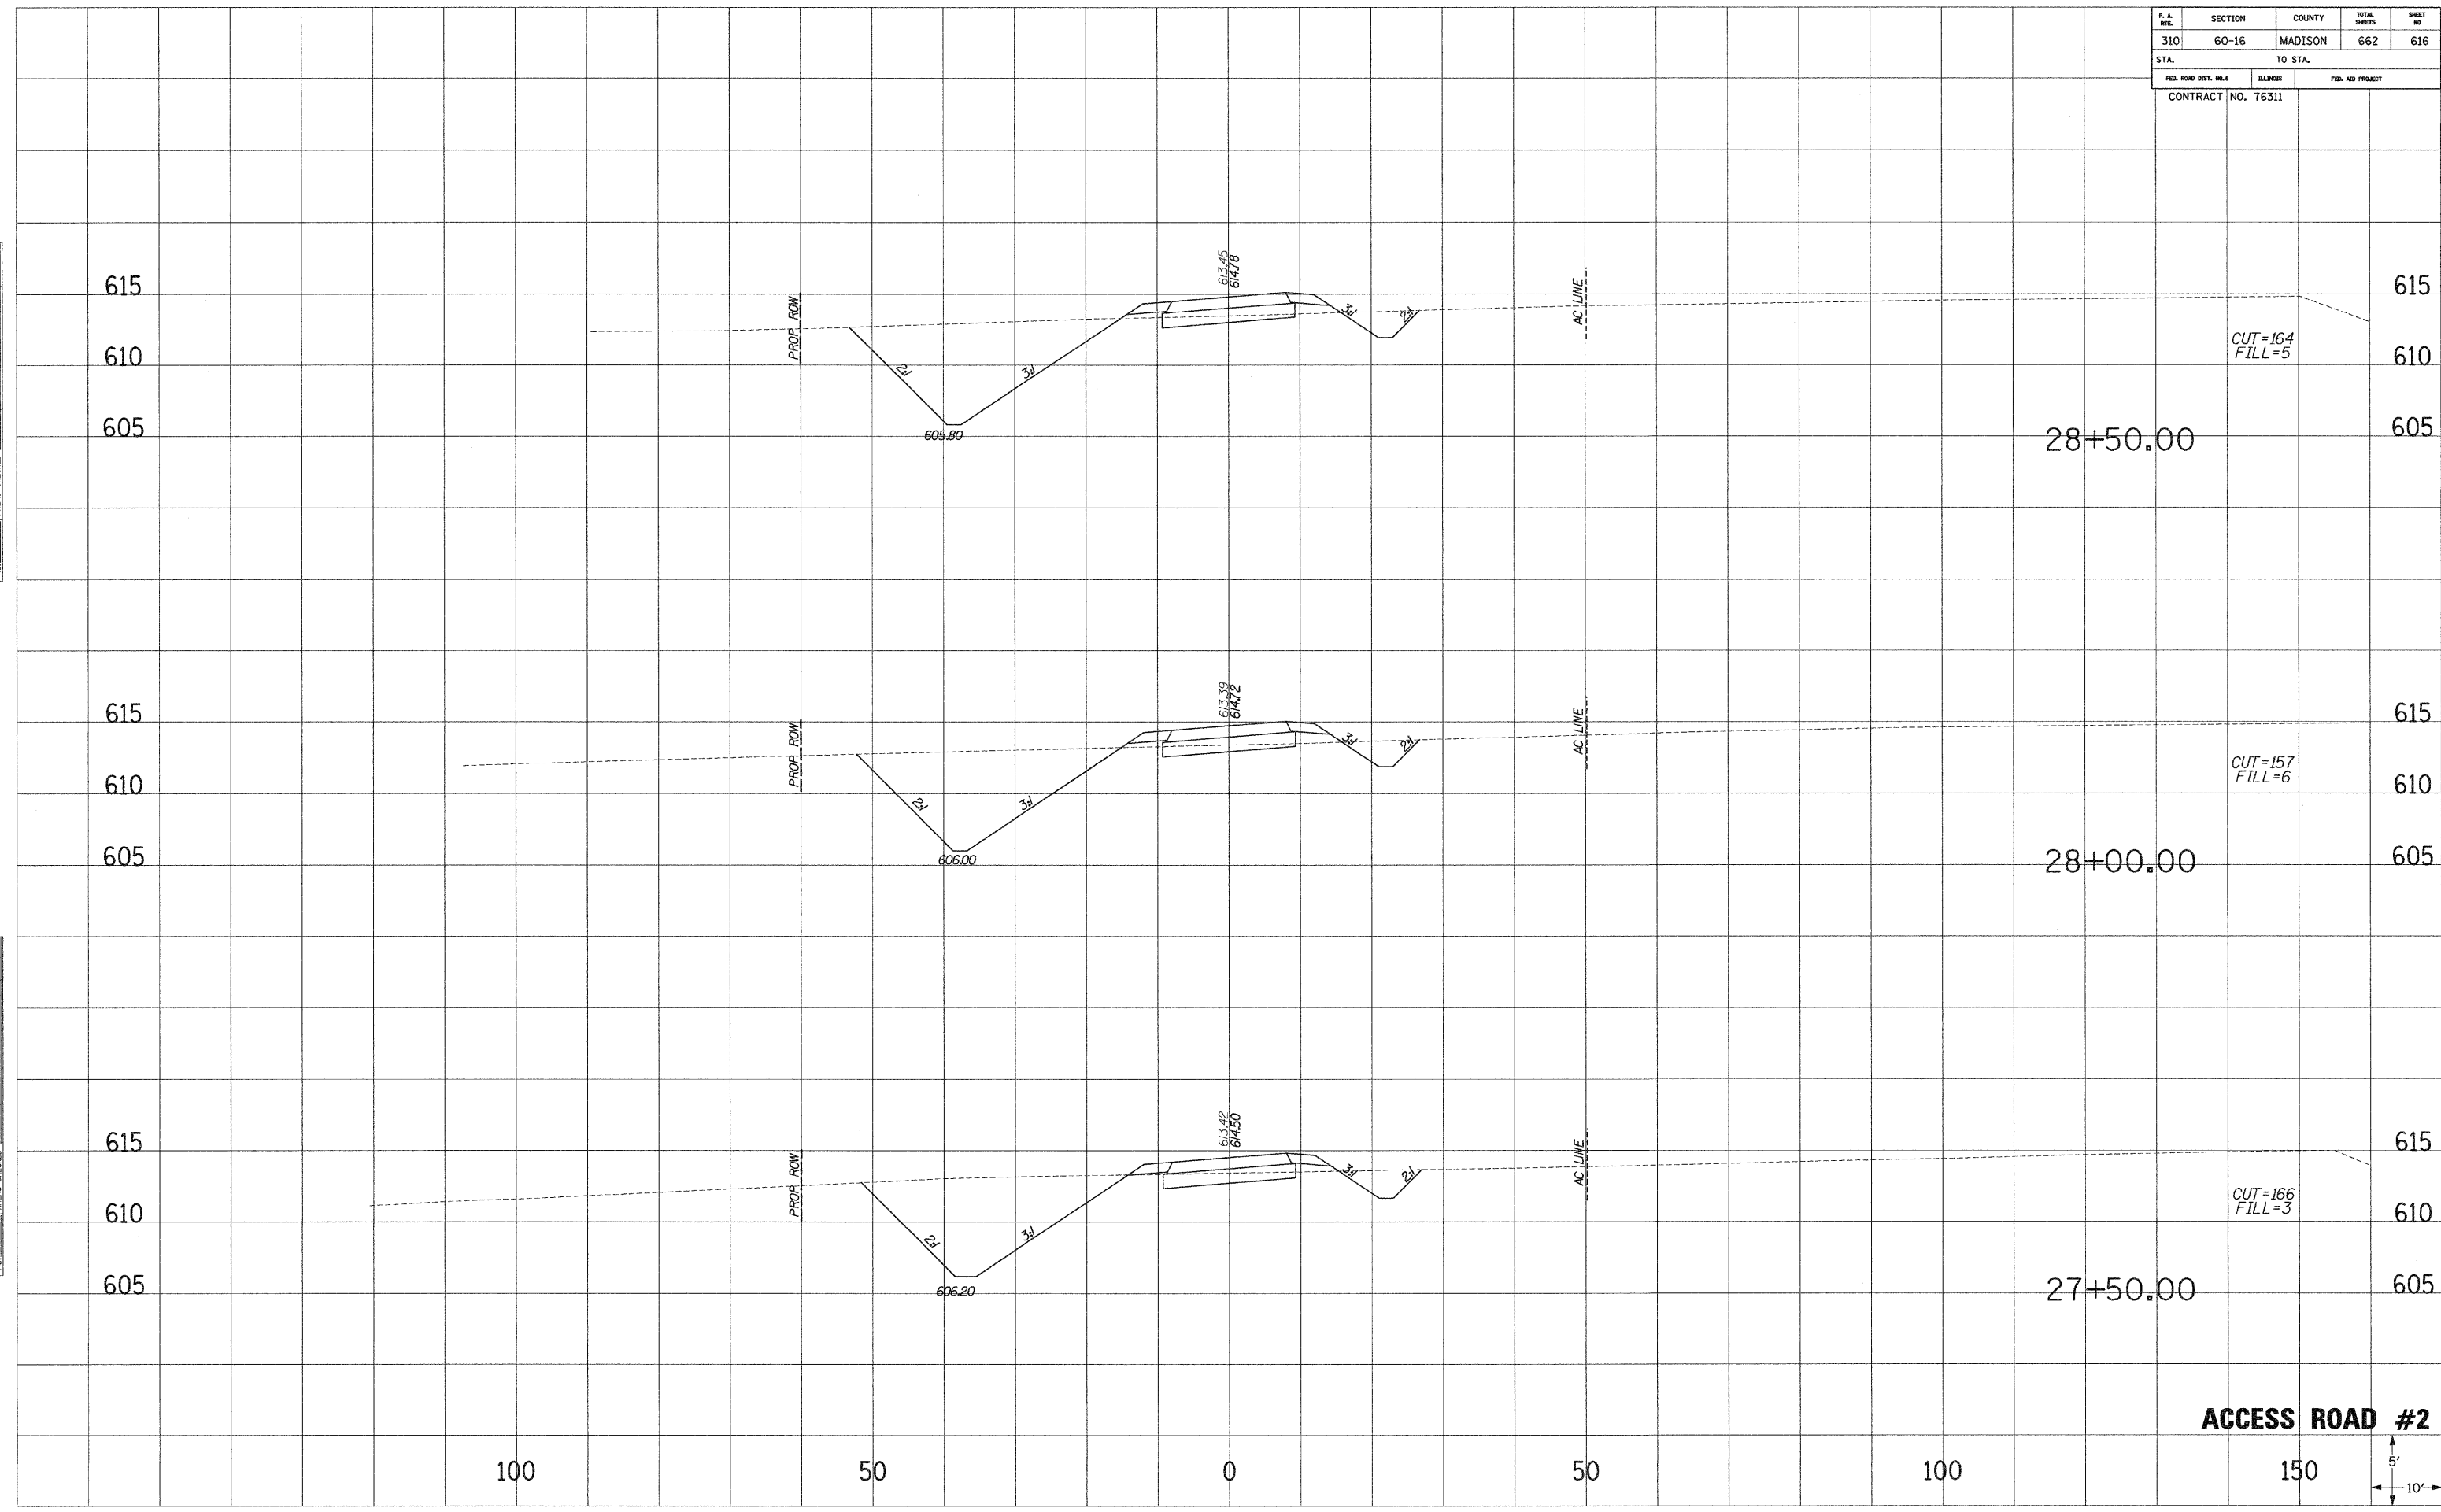

ACCESS ROAD #2

5'
 10'