



F. & R.	SECTION	COUNTY	TOTAL SHEETS	SHEET NO.
310	60-16	MADISON	662	620
STA.		TO STA.		
FED. ROAD DIST. NO. 8		ILLINOIS	FED. AID PROJECT	
CONTRACT NO. 76311				

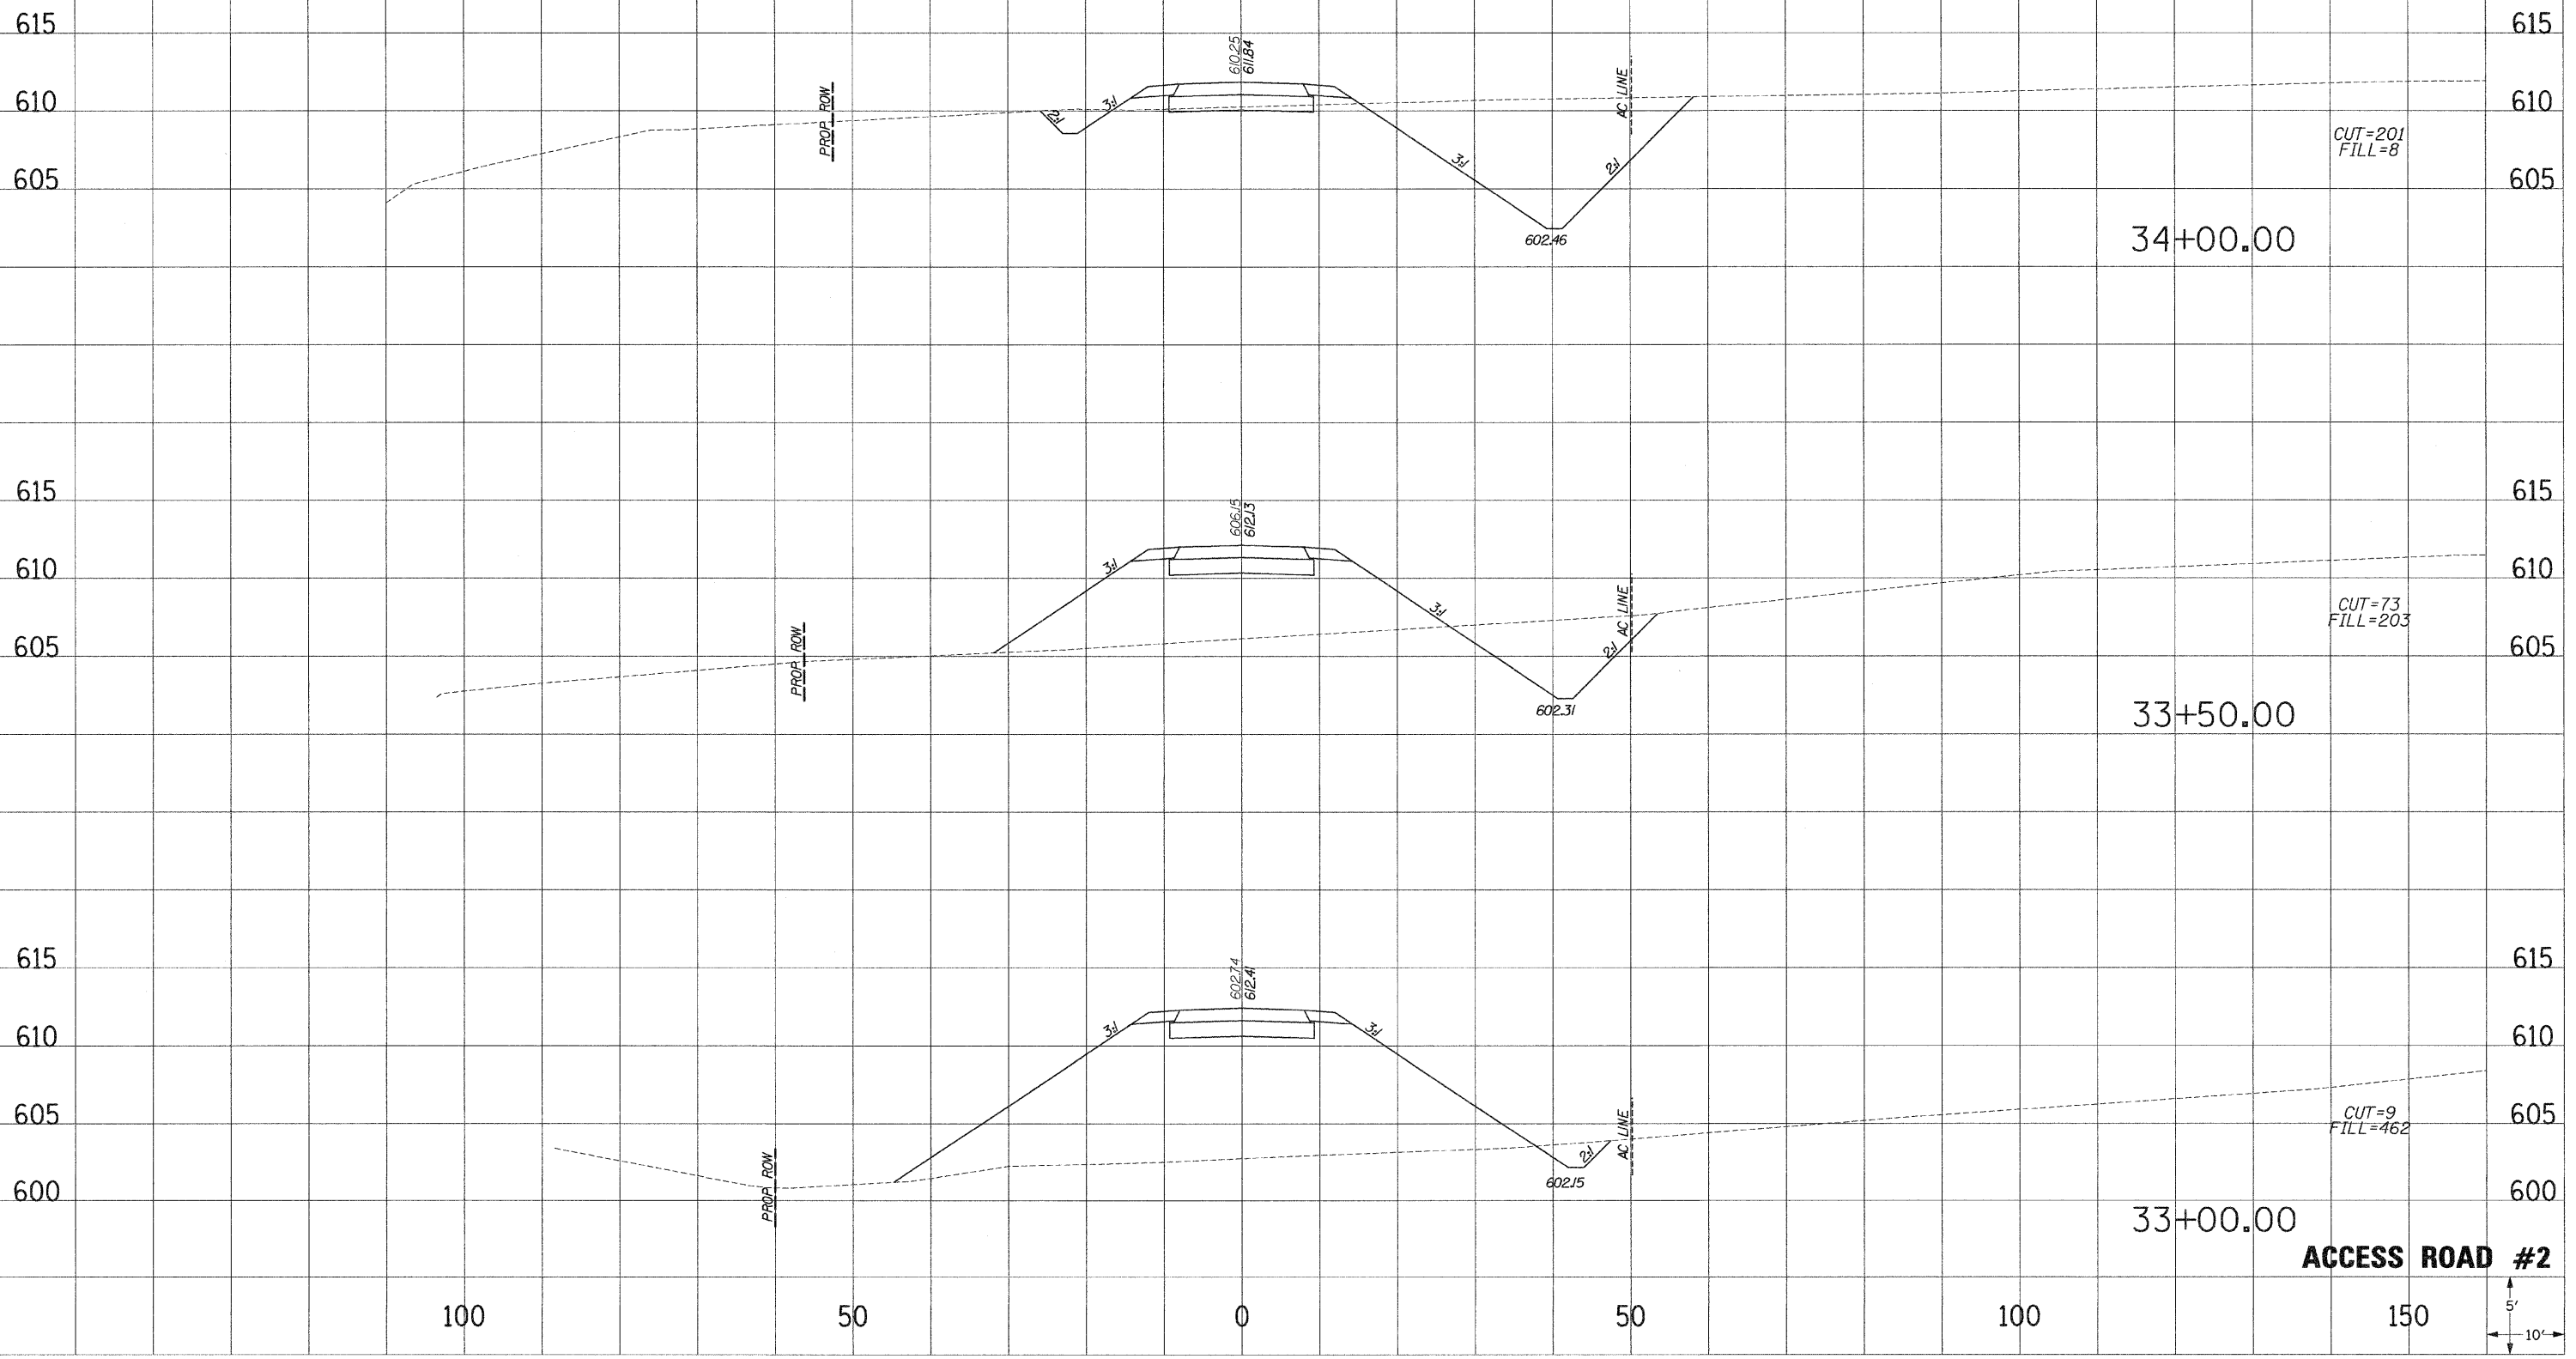

**ACCESS ROAD #2**

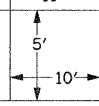

DATE: PLOTTED: 11/11/09  
 NOTE BOOK NO.:  
 AREAS CHECKED:

DATE: PLOTTED: 11/11/09  
 NOTE BOOK NO.:  
 AREAS CHECKED: