


F. A. NO.	SECTION	COUNTY	TOTAL SHEETS	SHEET NO.
310	60-16	MADISON	662	637
STA.		TO STA.		
FED. ROAD DIST. NO.		ILLINOIS	FED. AID PROJECT	
CONTRACT NO. 76311				

SURVEY PLOTTED DATE LATE AREAS CHECKED

NOTE BOOK NO.

SURVEY PLOTTED DATE LATE AREAS CHECKED

NOTE BOOK NO.

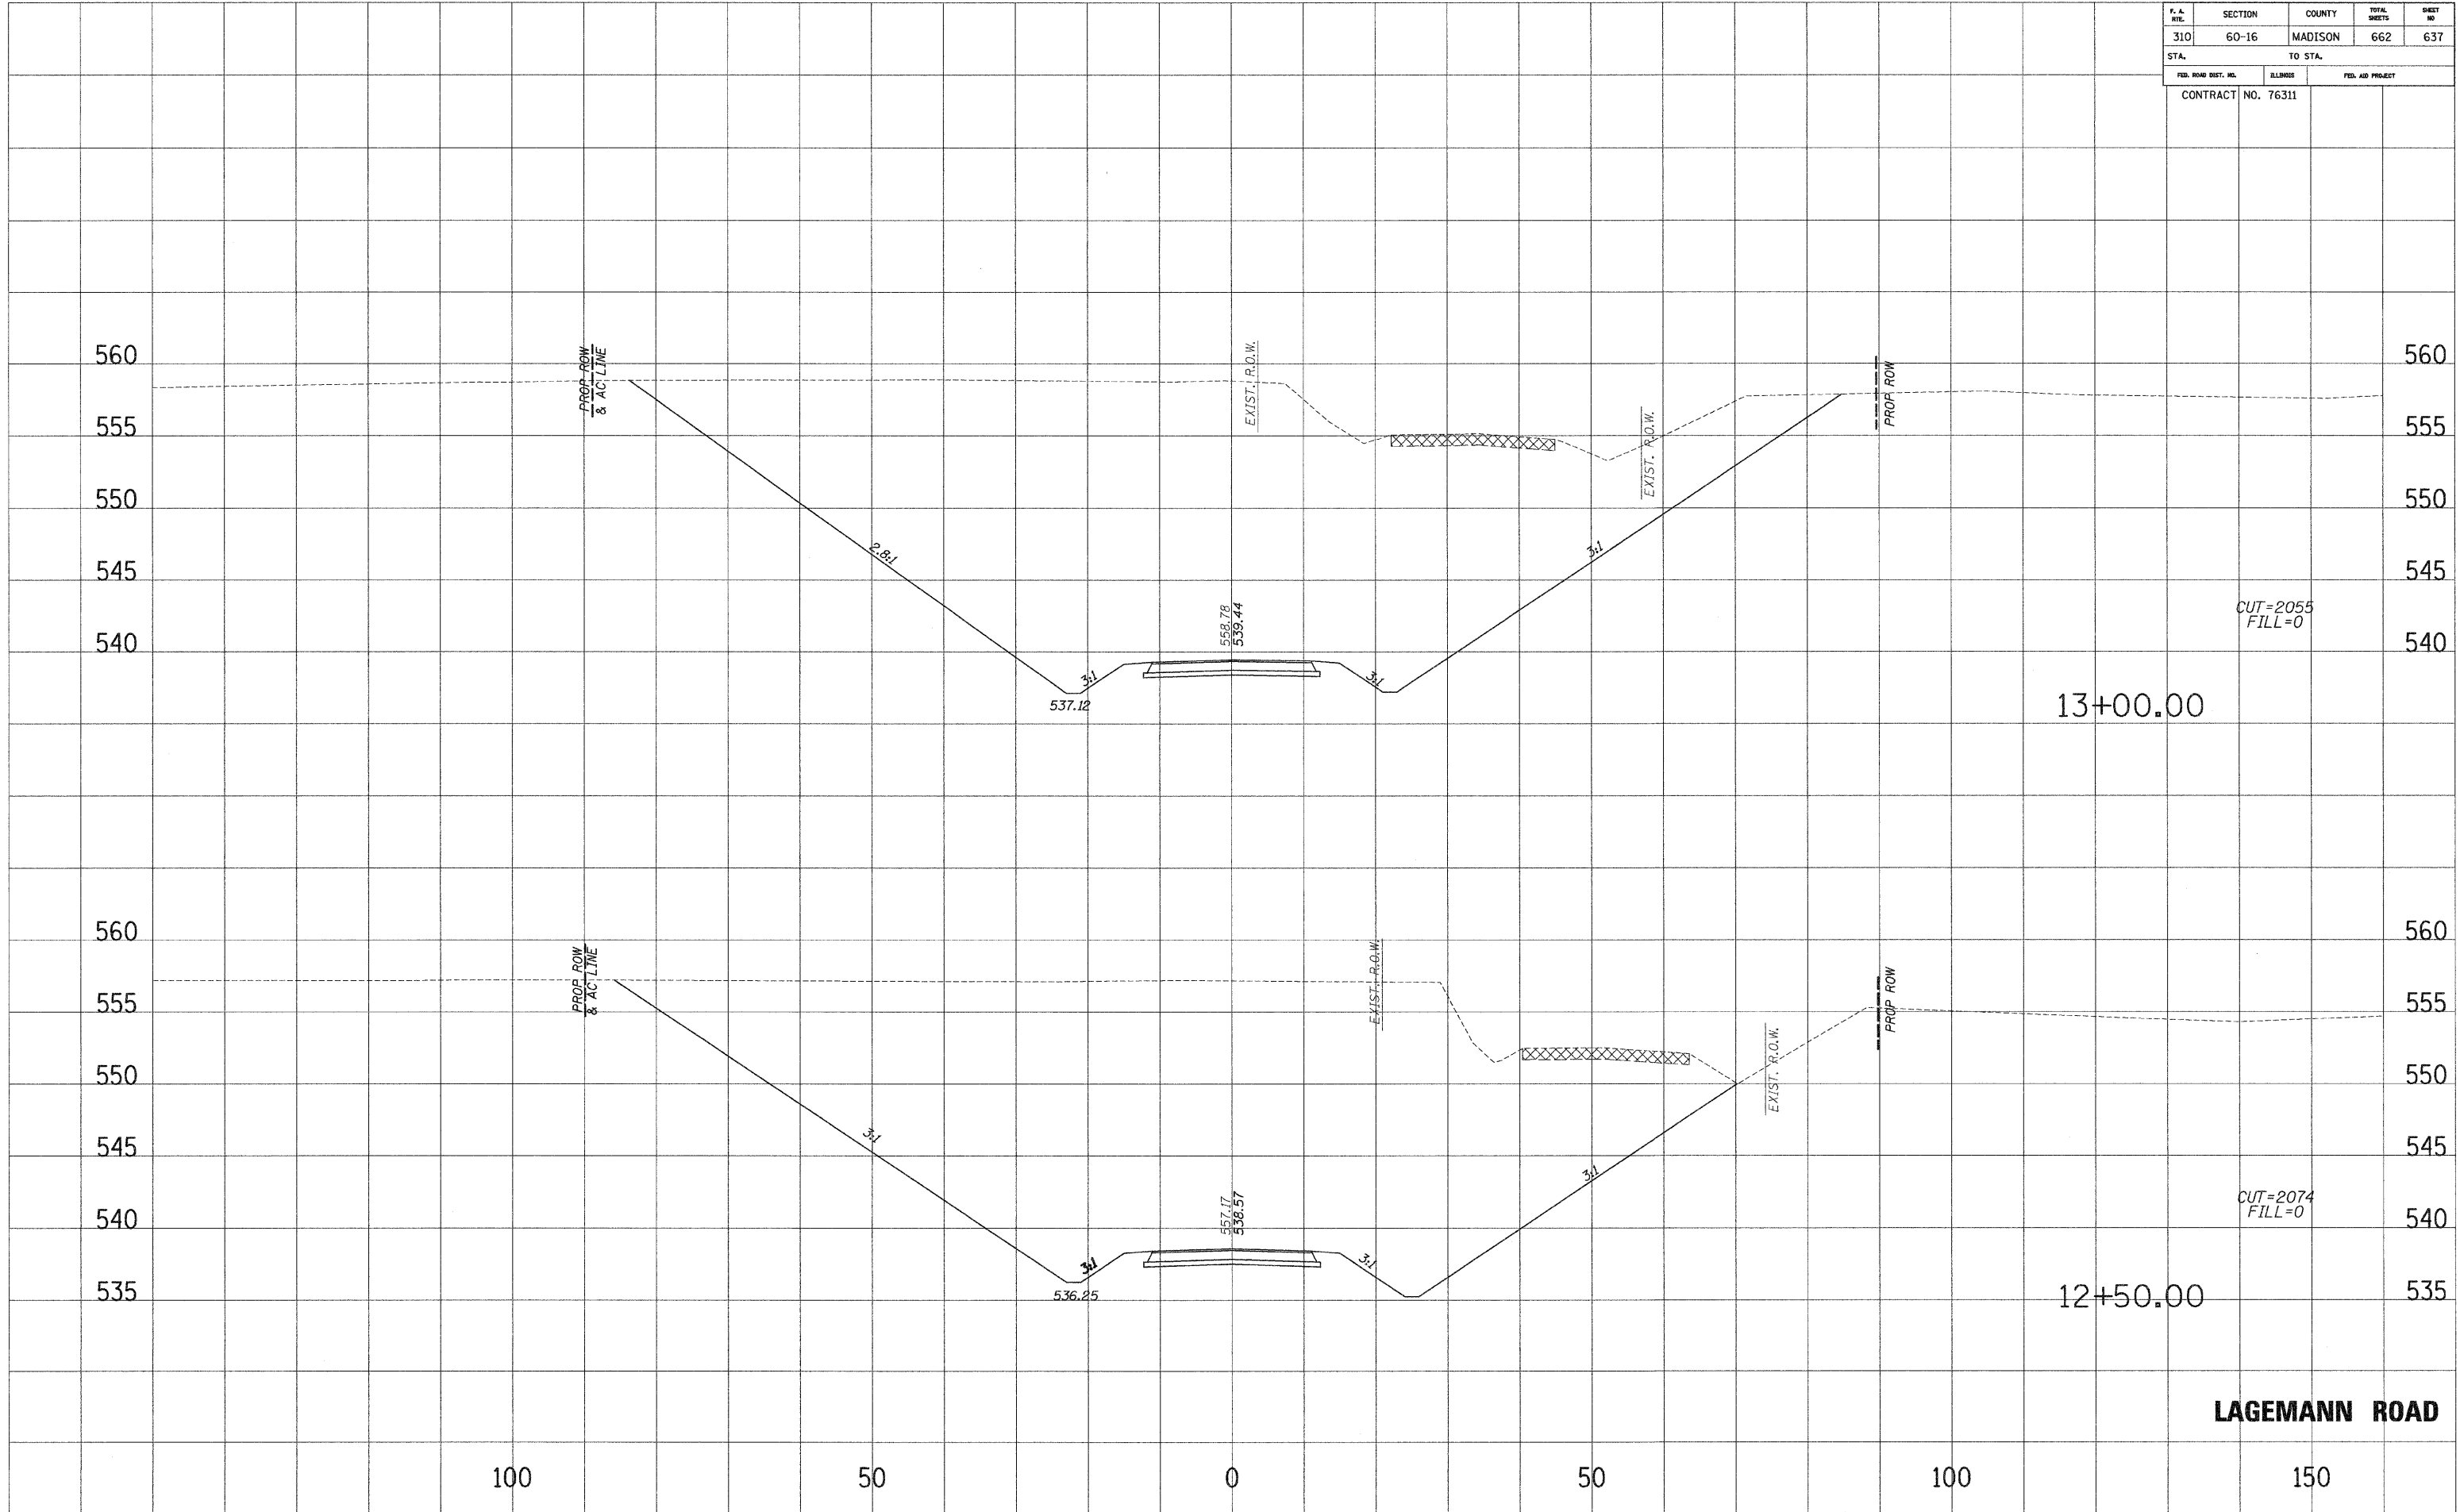

LAGEMANN ROAD