


F. A. RTE.	SECTION	COUNTY	TOTAL SHEETS	SHEET NO.
310	60-16	MADISON	662	640
STA.		TO STA.		
FED. ROAD DIST. NO.		ILLINOIS	FED. AID PROJECT	
CONTRACT NO. 76311				

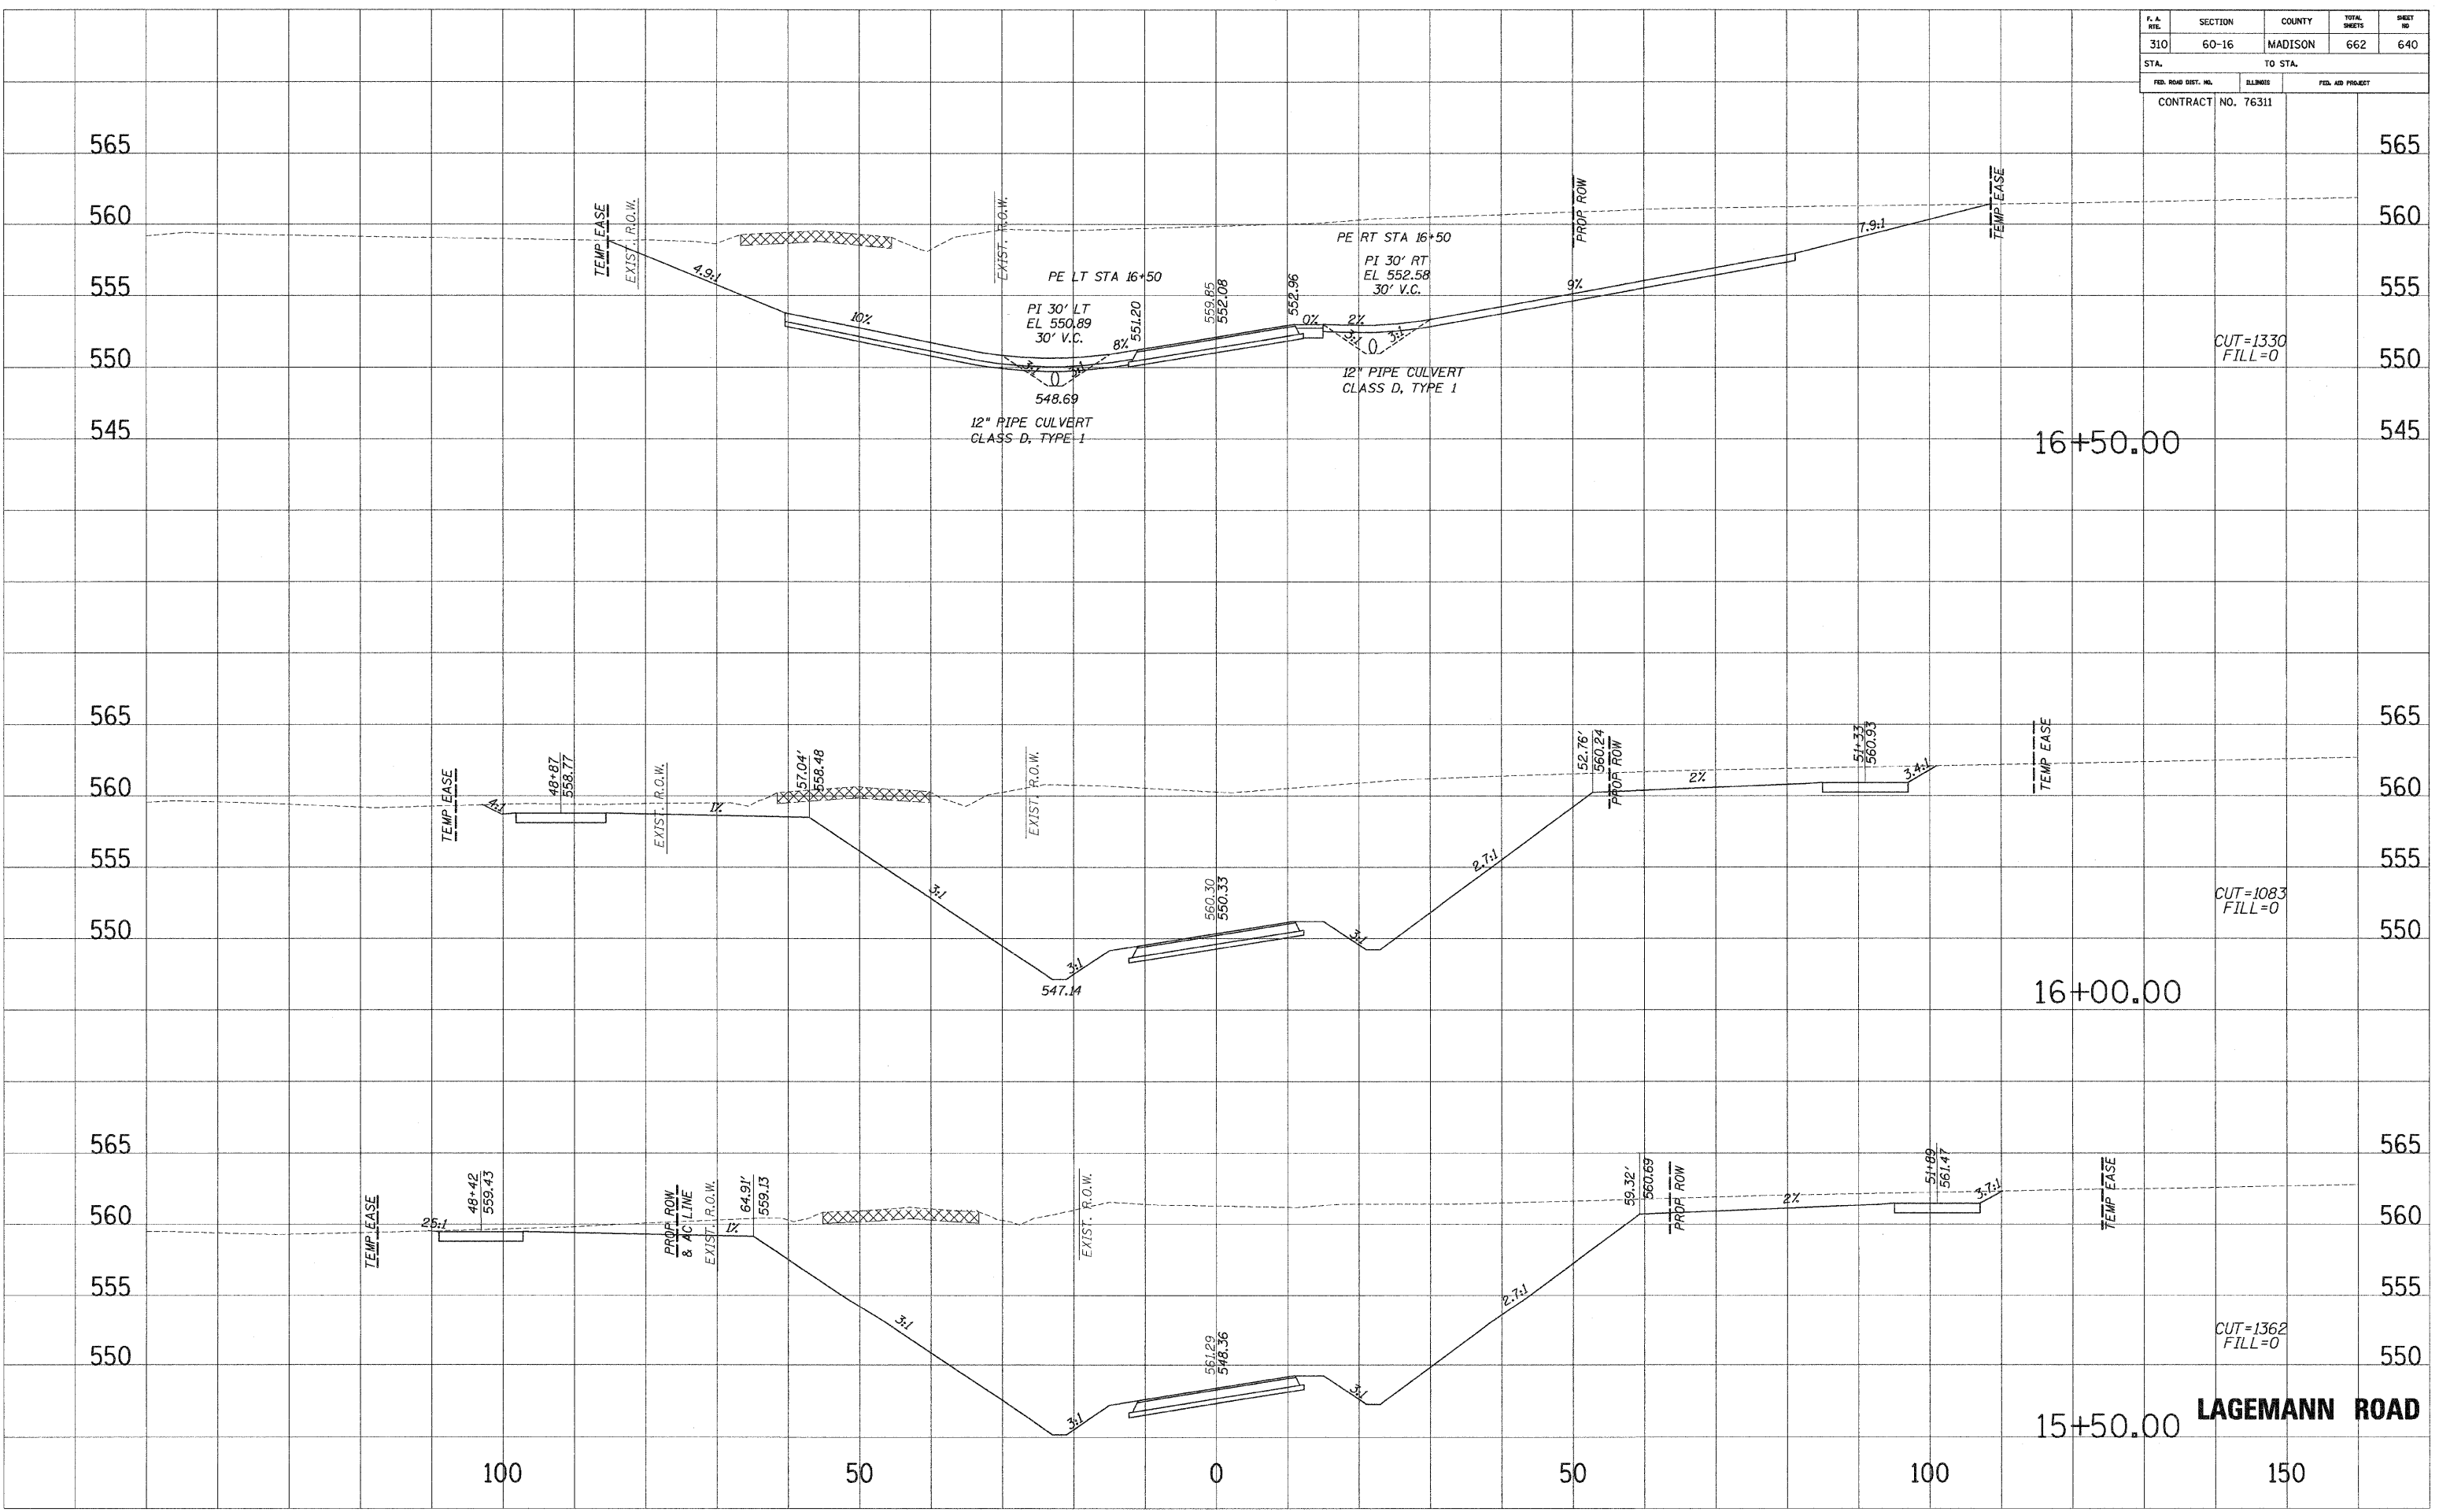

**LAGEMANN ROAD**

DATE: \_\_\_\_\_  
 NO. \_\_\_\_\_  
 PLOTTED: \_\_\_\_\_  
 DATE: \_\_\_\_\_  
 AREAS CHECKED: \_\_\_\_\_

DATE: \_\_\_\_\_  
 NO. \_\_\_\_\_  
 PLOTTED: \_\_\_\_\_  
 DATE: \_\_\_\_\_  
 AREAS CHECKED: \_\_\_\_\_