


F. A. RTE.	SECTION	COUNTY	TOTAL SHEETS	SHEET NO.
310	60-16	MADISON	662	645
STA.		TO STA.		
FED. ROAD DIST. NO.	MILEAGE	FED. AID PROJECT		
		CONTRACT NO. 76311		

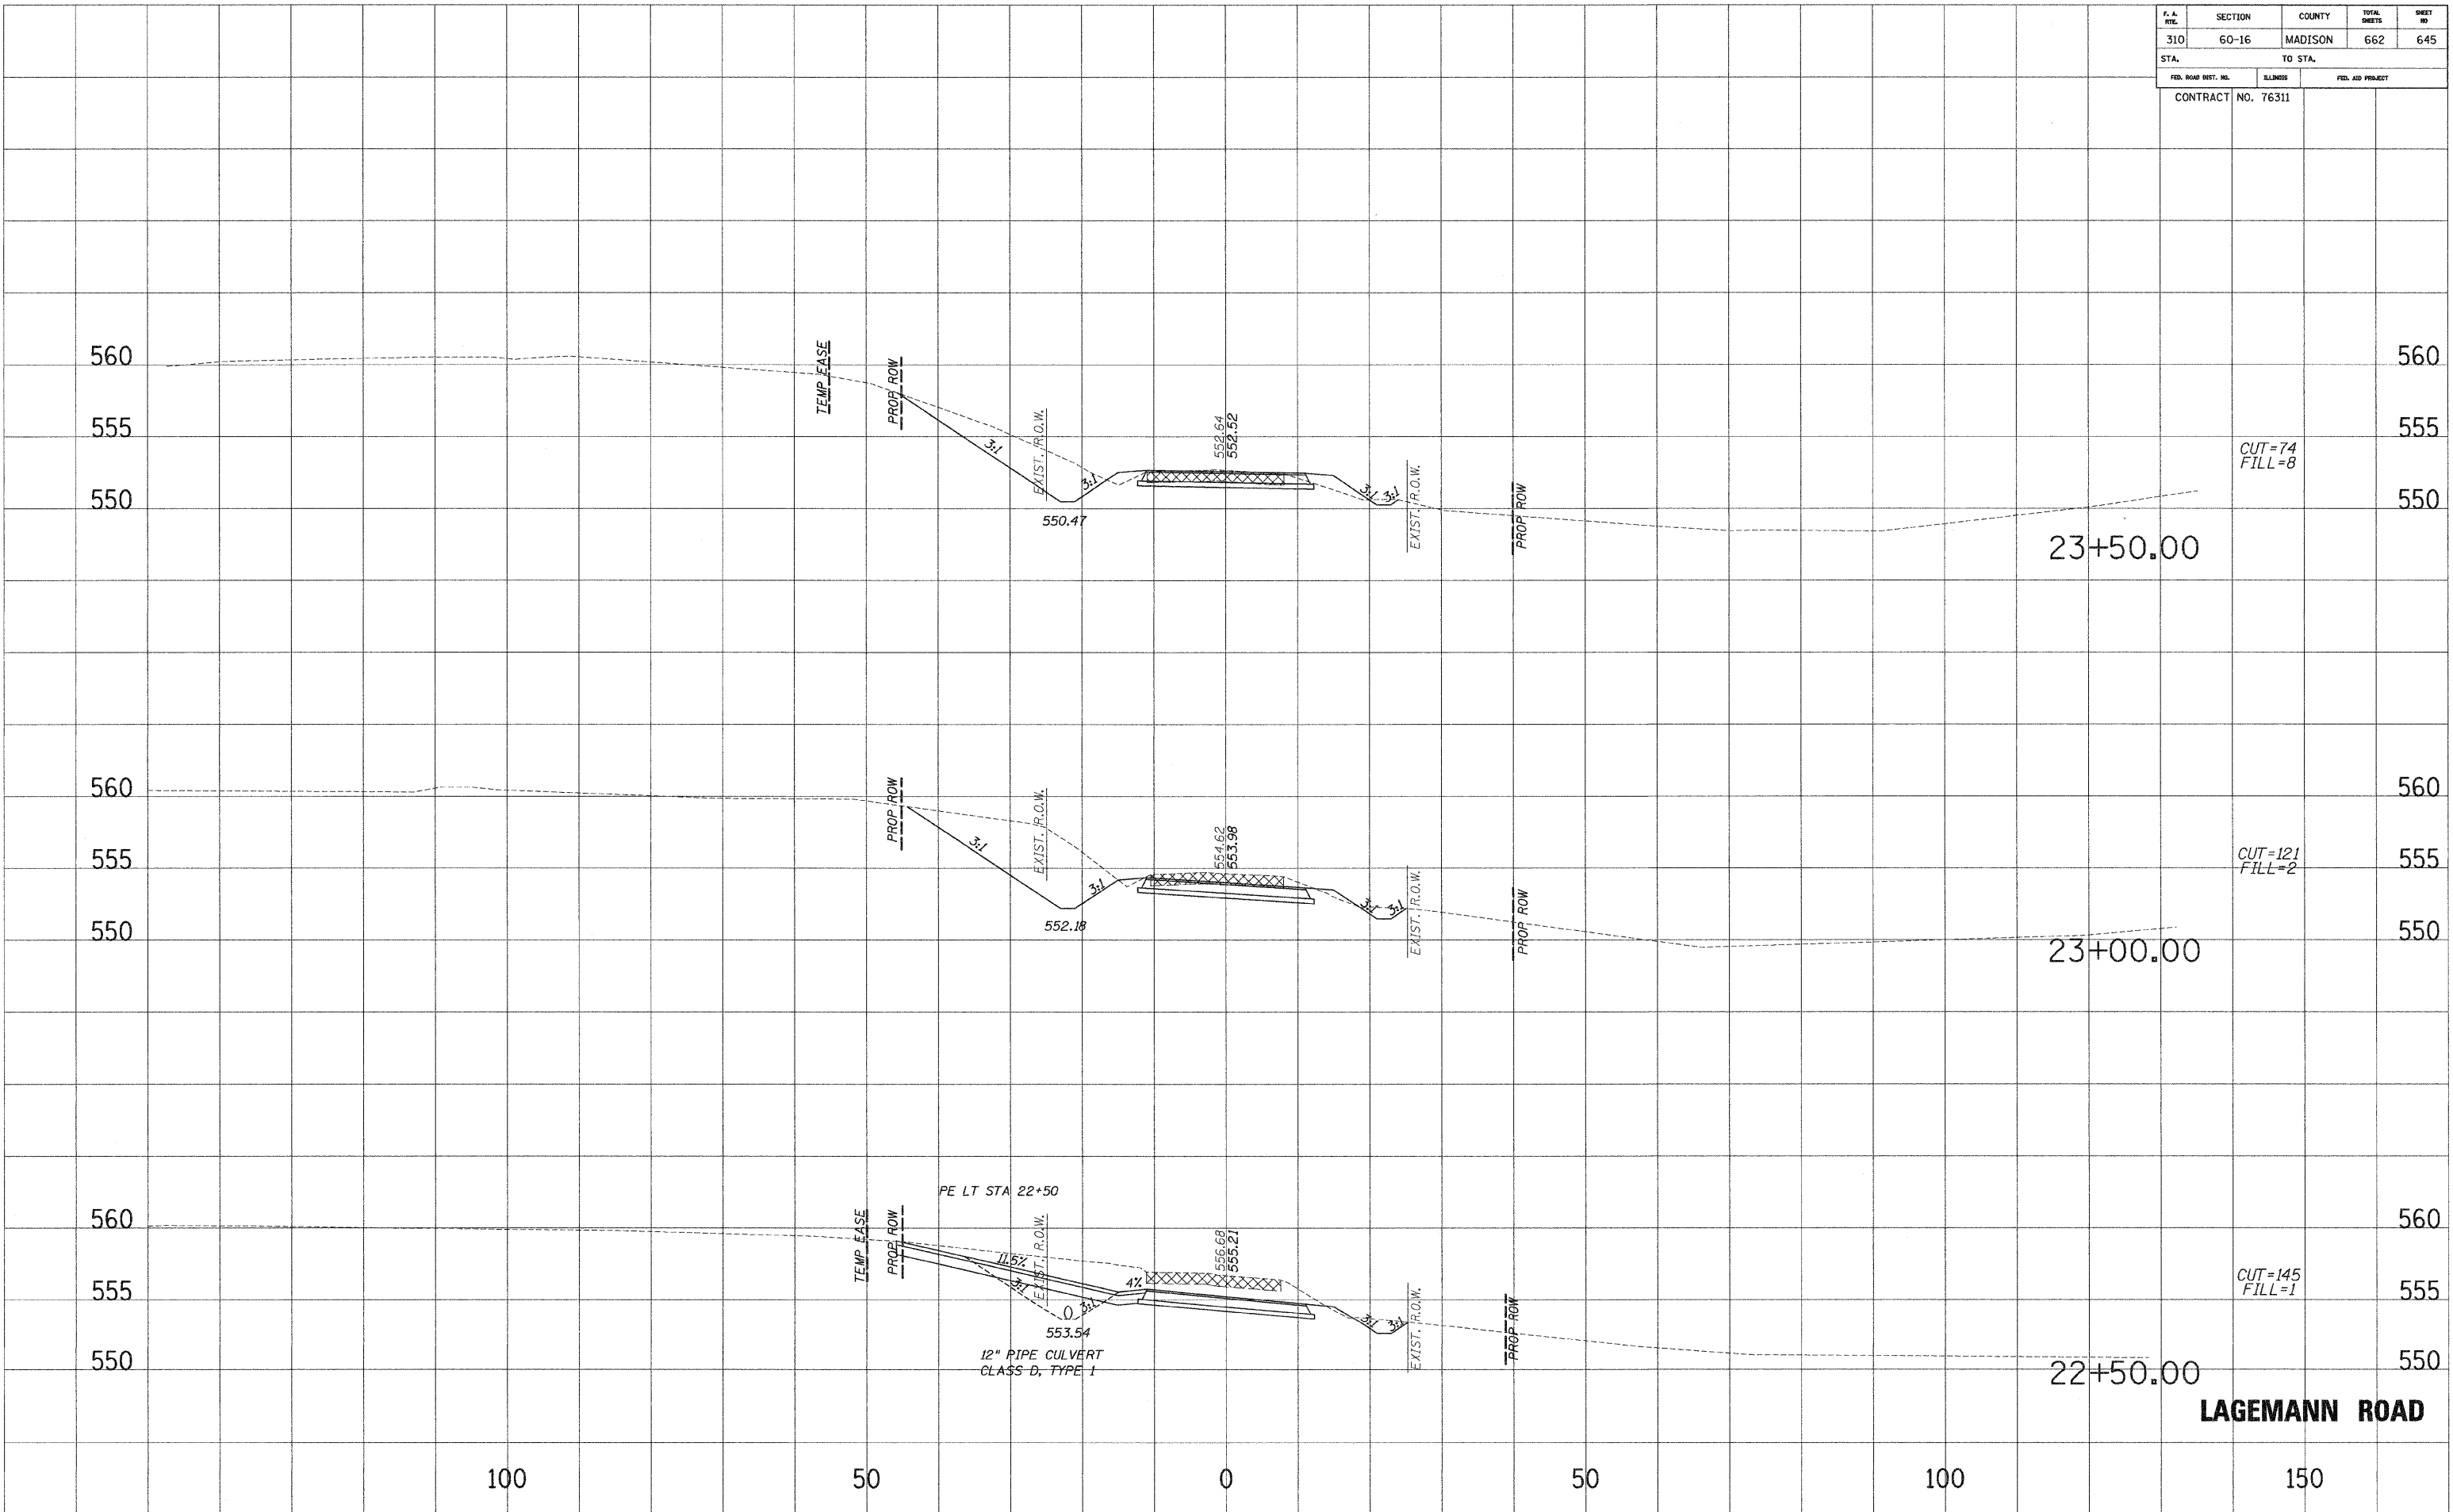

SURVEY PLOTTED
 NOTE BOOK NO. _____
 AREAS CHECKED _____
 NO. _____

SURVEY PLOTTED
 NOTE BOOK NO. _____
 AREAS CHECKED _____
 NO. _____