


F. A. NO.	SECTION	COUNTY	TOTAL SHEETS	SHEET NO.
310	60-16	MADISON	662	646
STA.		TO STA.		
FED. ROAD DIST. NO.		MILES		FED. AID PROJECT
CONTRACT NO. 76311				

SHEET PLOTTED
 NOTE BOOK NO. _____
 AREAS CHECKED _____

SHEET PLOTTED
 NOTE BOOK NO. _____
 AREAS CHECKED _____

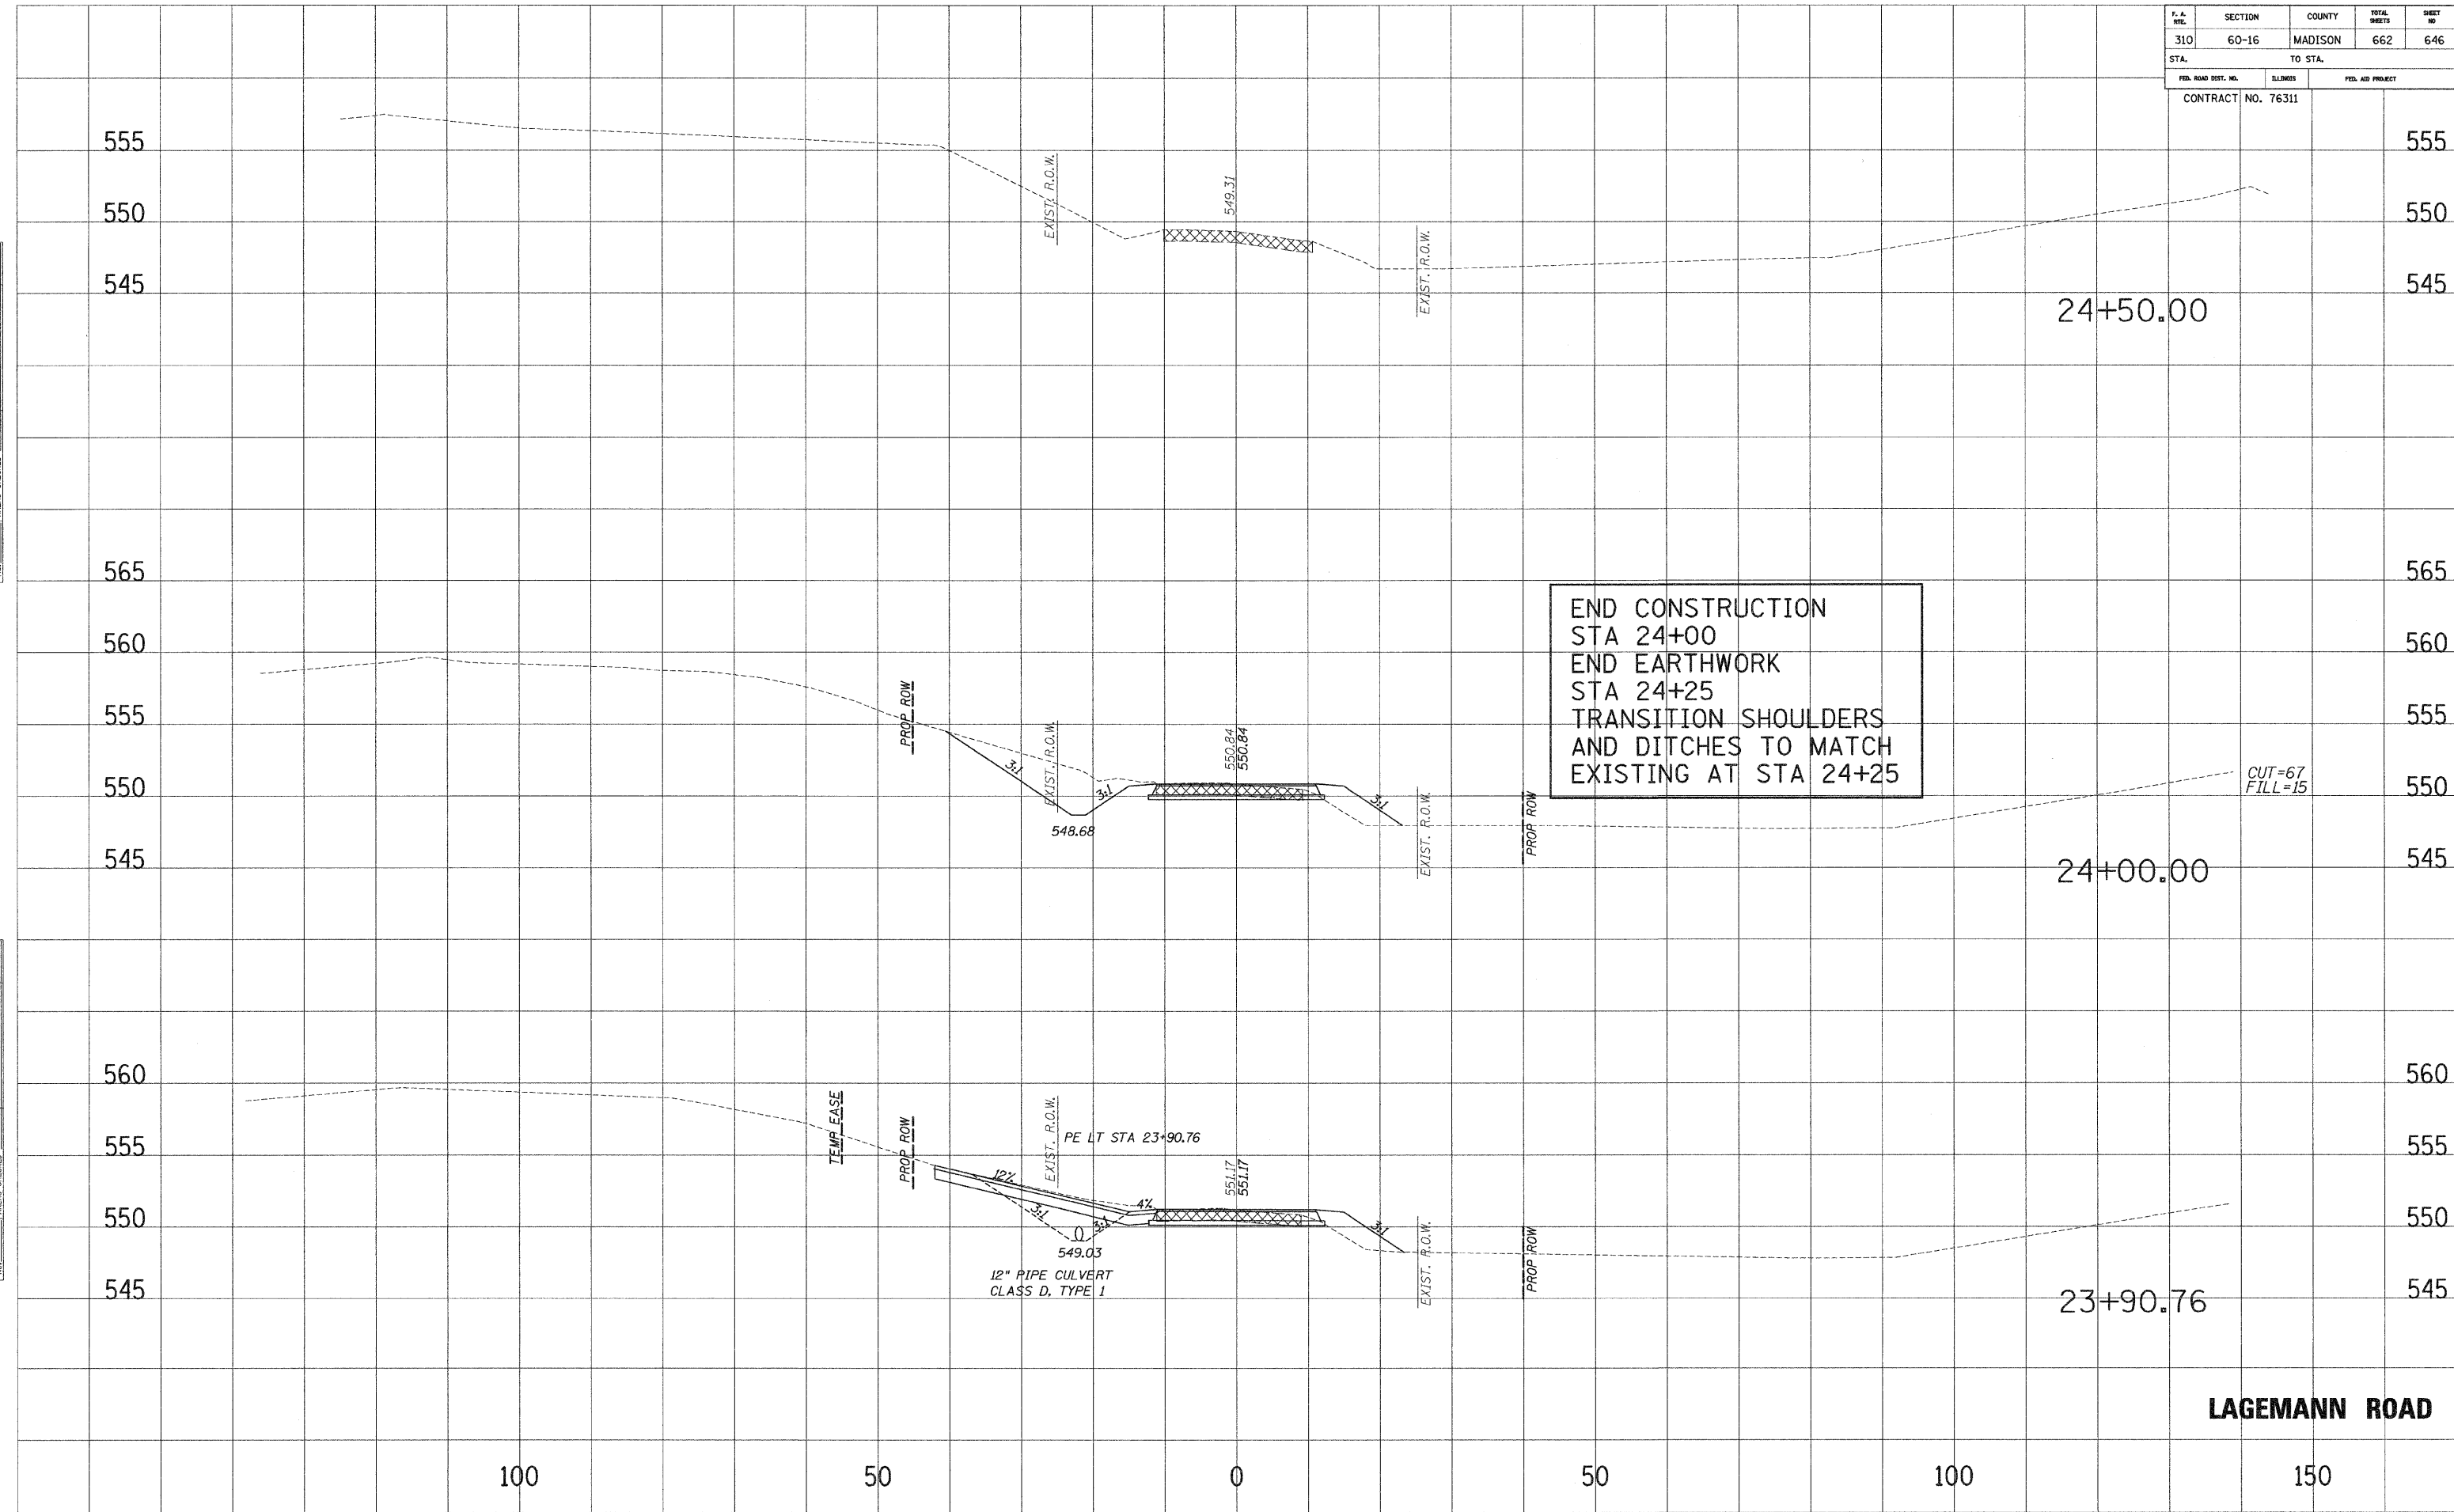

LAGEMANN ROAD