


F. A. RT.	SECTION	COUNTY	TOTAL SHEETS	SHEET NO.
			662	648
STA.		TO STA.		
FED. ROAD DIST. NO.	MILEMIS	FED. AID PROJECT		

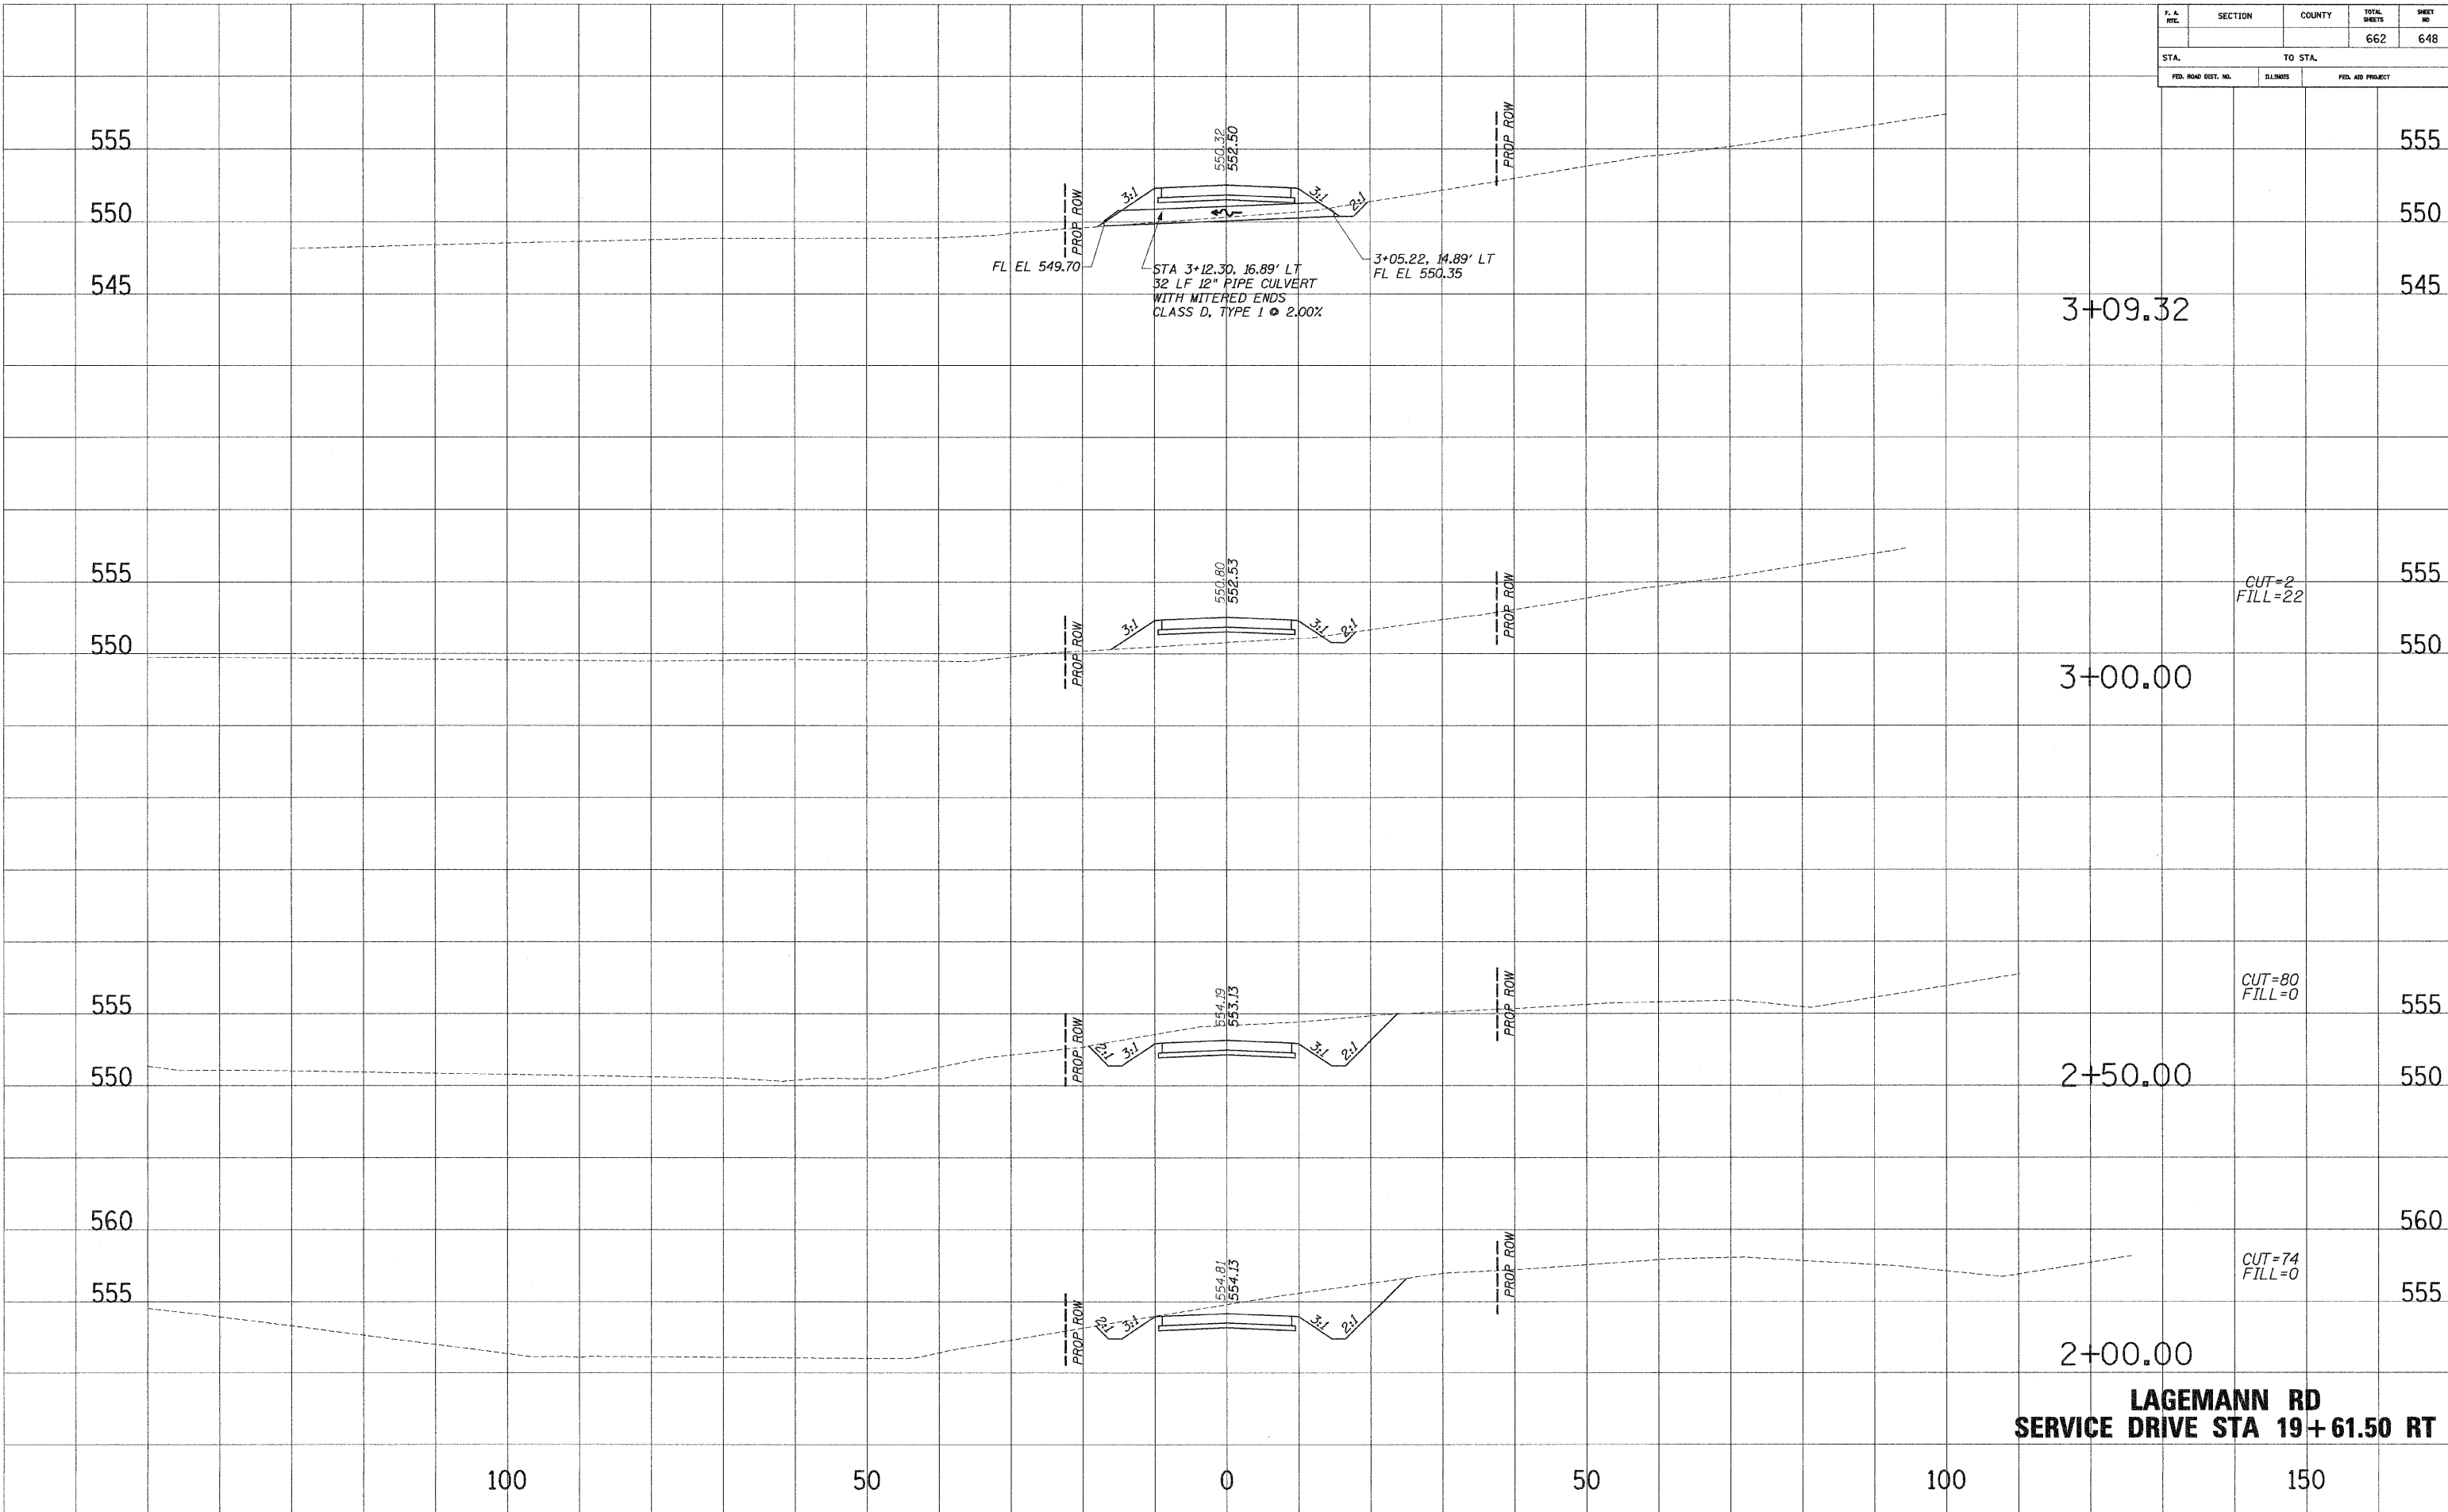

SURVEY PLOTTED  
 NOTE BOOK NO. \_\_\_\_\_  
 AREAS CHECKED \_\_\_\_\_

SURVEY PLOTTED  
 NOTE BOOK NO. \_\_\_\_\_  
 AREAS CHECKED \_\_\_\_\_