


F. A. RITE.	SECTION	COUNTY	TOTAL SHEETS	SHEET NO.
310	60-16	MADISON	662	651
STA.		TO STA.		
FED. ROAD DIST. NO.		ILLINOIS	FED. AID PROJECT	
CONTRACT NO. 76311				

SURVEY PLOTTED
 NOTE BOOK NO. _____
 PLATE NO. _____
 AREAS CHECKED _____

SURVEY PLOTTED
 NOTE BOOK NO. _____
 PLATE NO. _____
 AREAS CHECKED _____

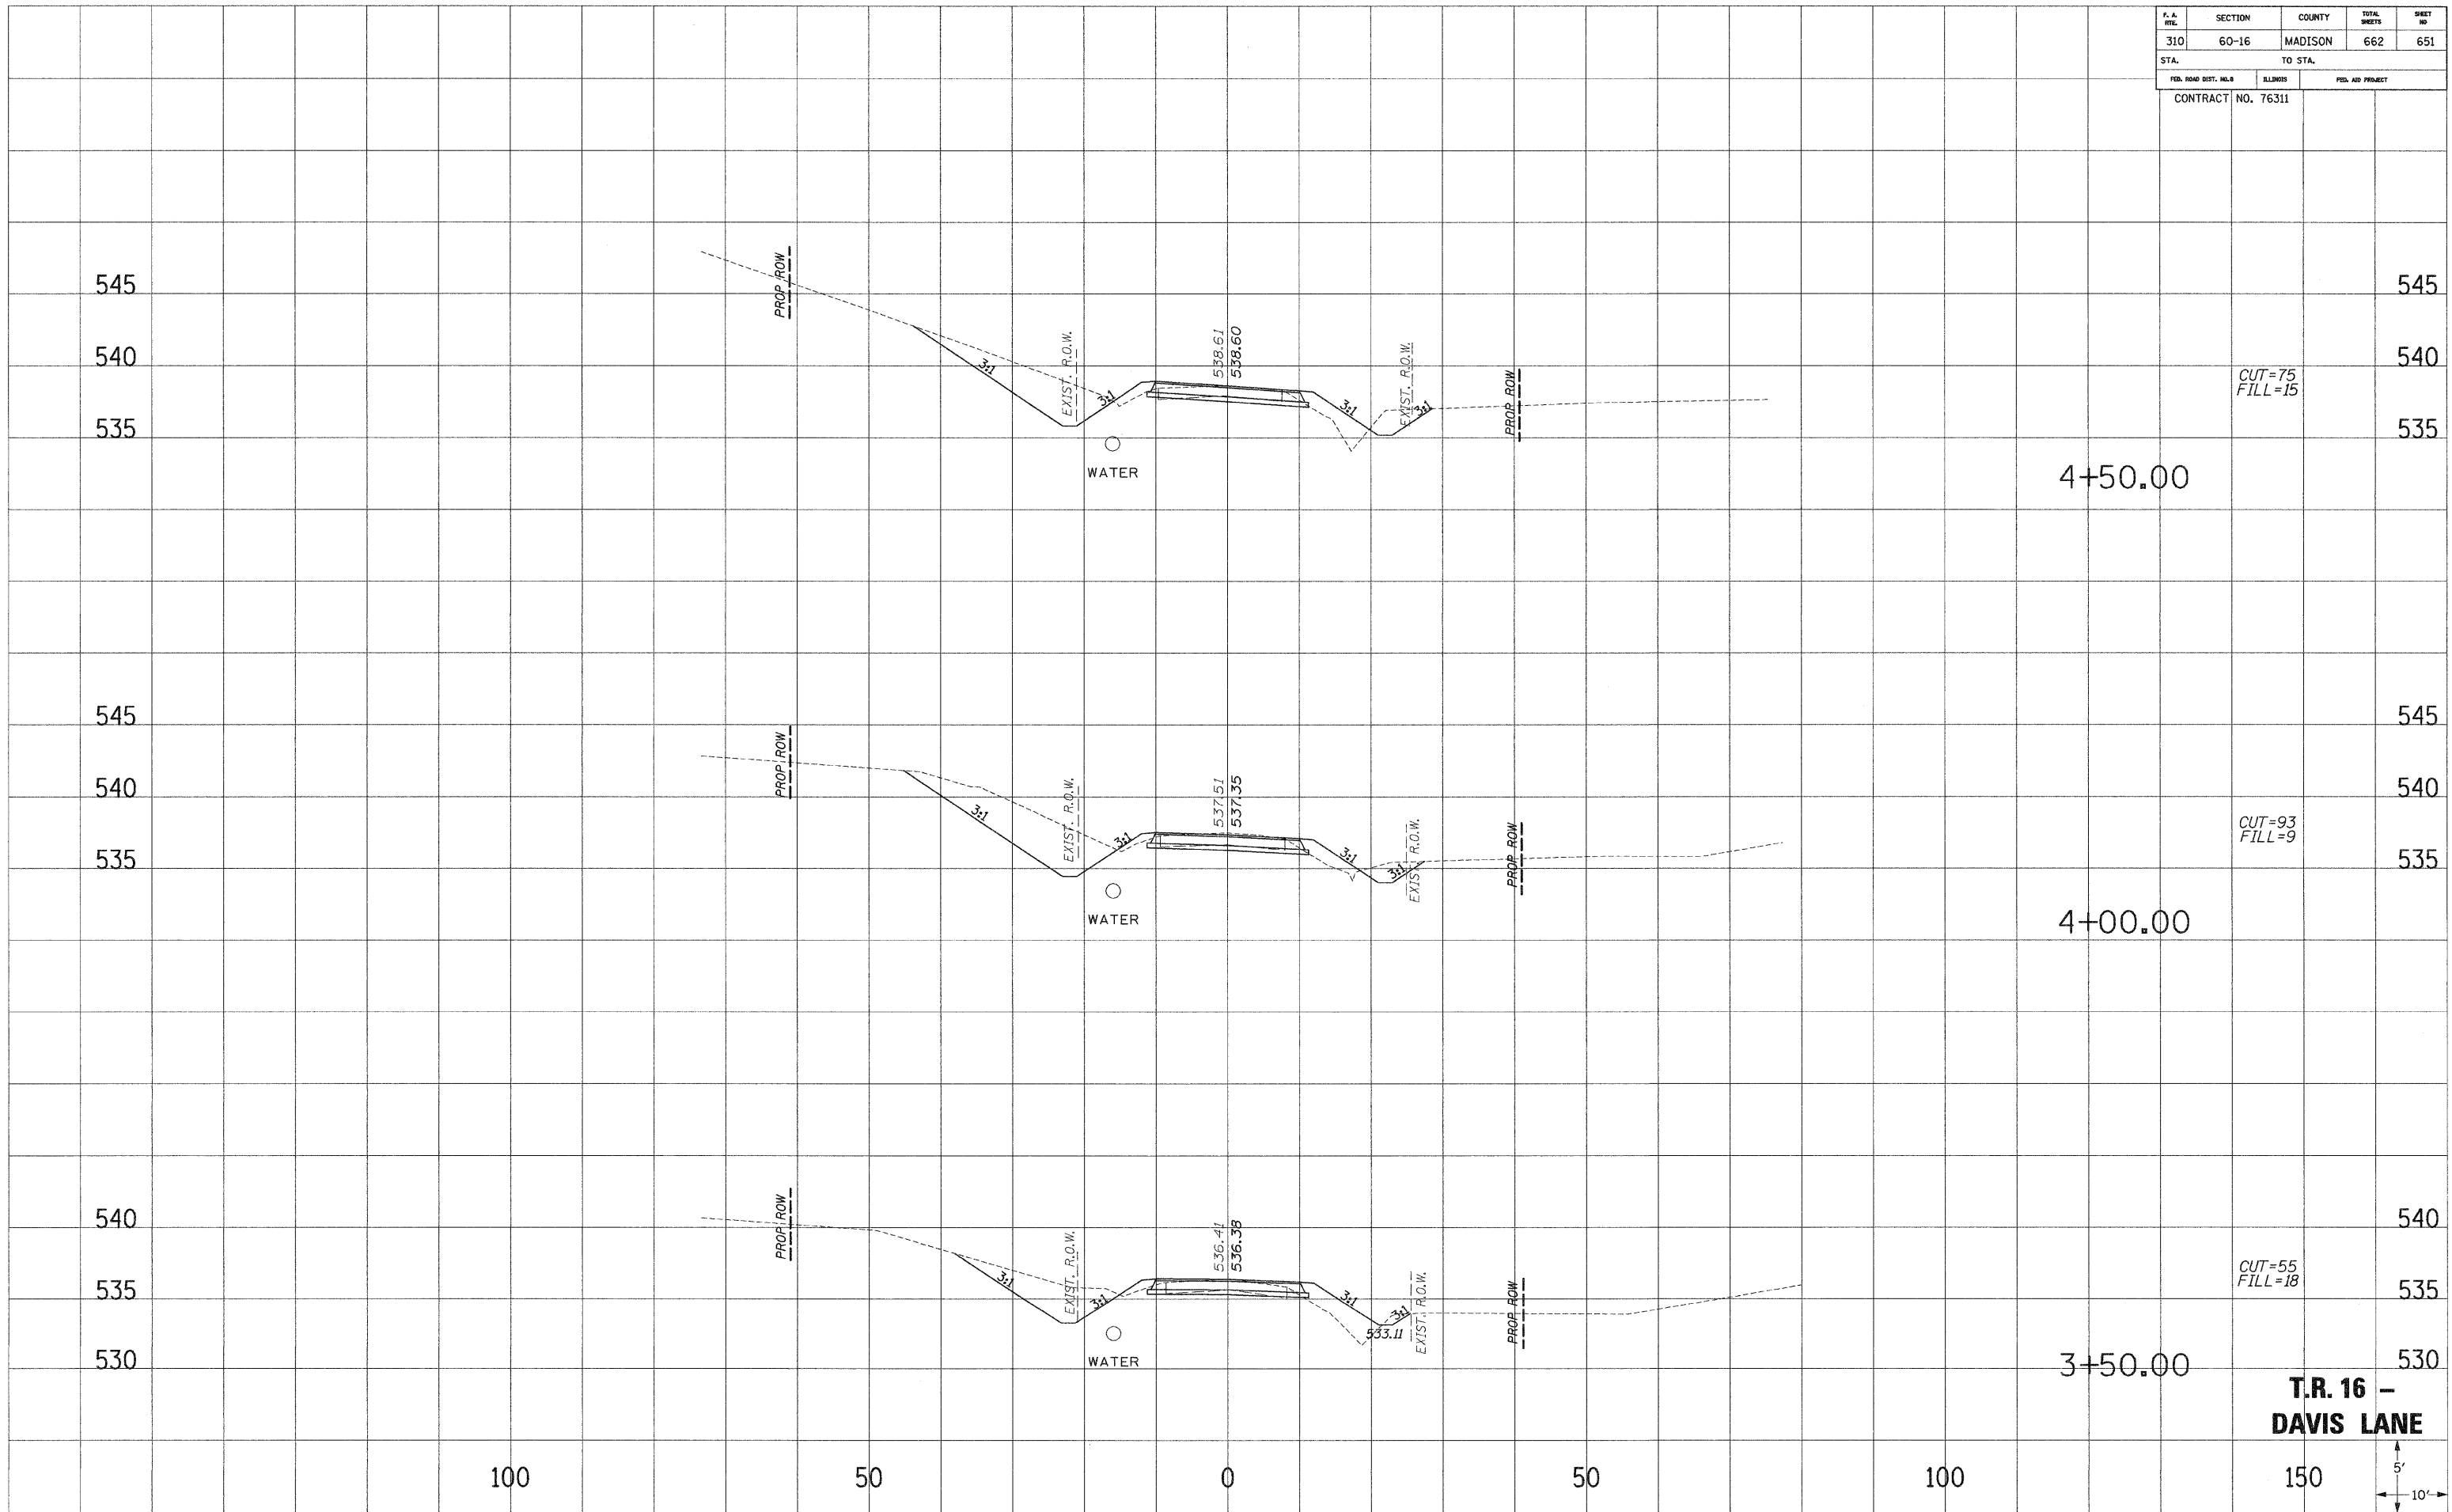

CUT=75
FILL=15

CUT=93
FILL=9

CUT=55
FILL=18

**T.R. 16 -
DAVIS LANE**

