


FINAL SURVEY	SURVEYED	BY	DATE
NOTE BOOK	PLOTTED		
NO.	TEMPLATE		
	AREAS		
	CHECKED		

ORIGINAL SURVEY	SURVEYED	BY	DATE
NOTE BOOK	PLOTTED		
NO.	TEMPLATE		
	AREAS		
	CHECKED		

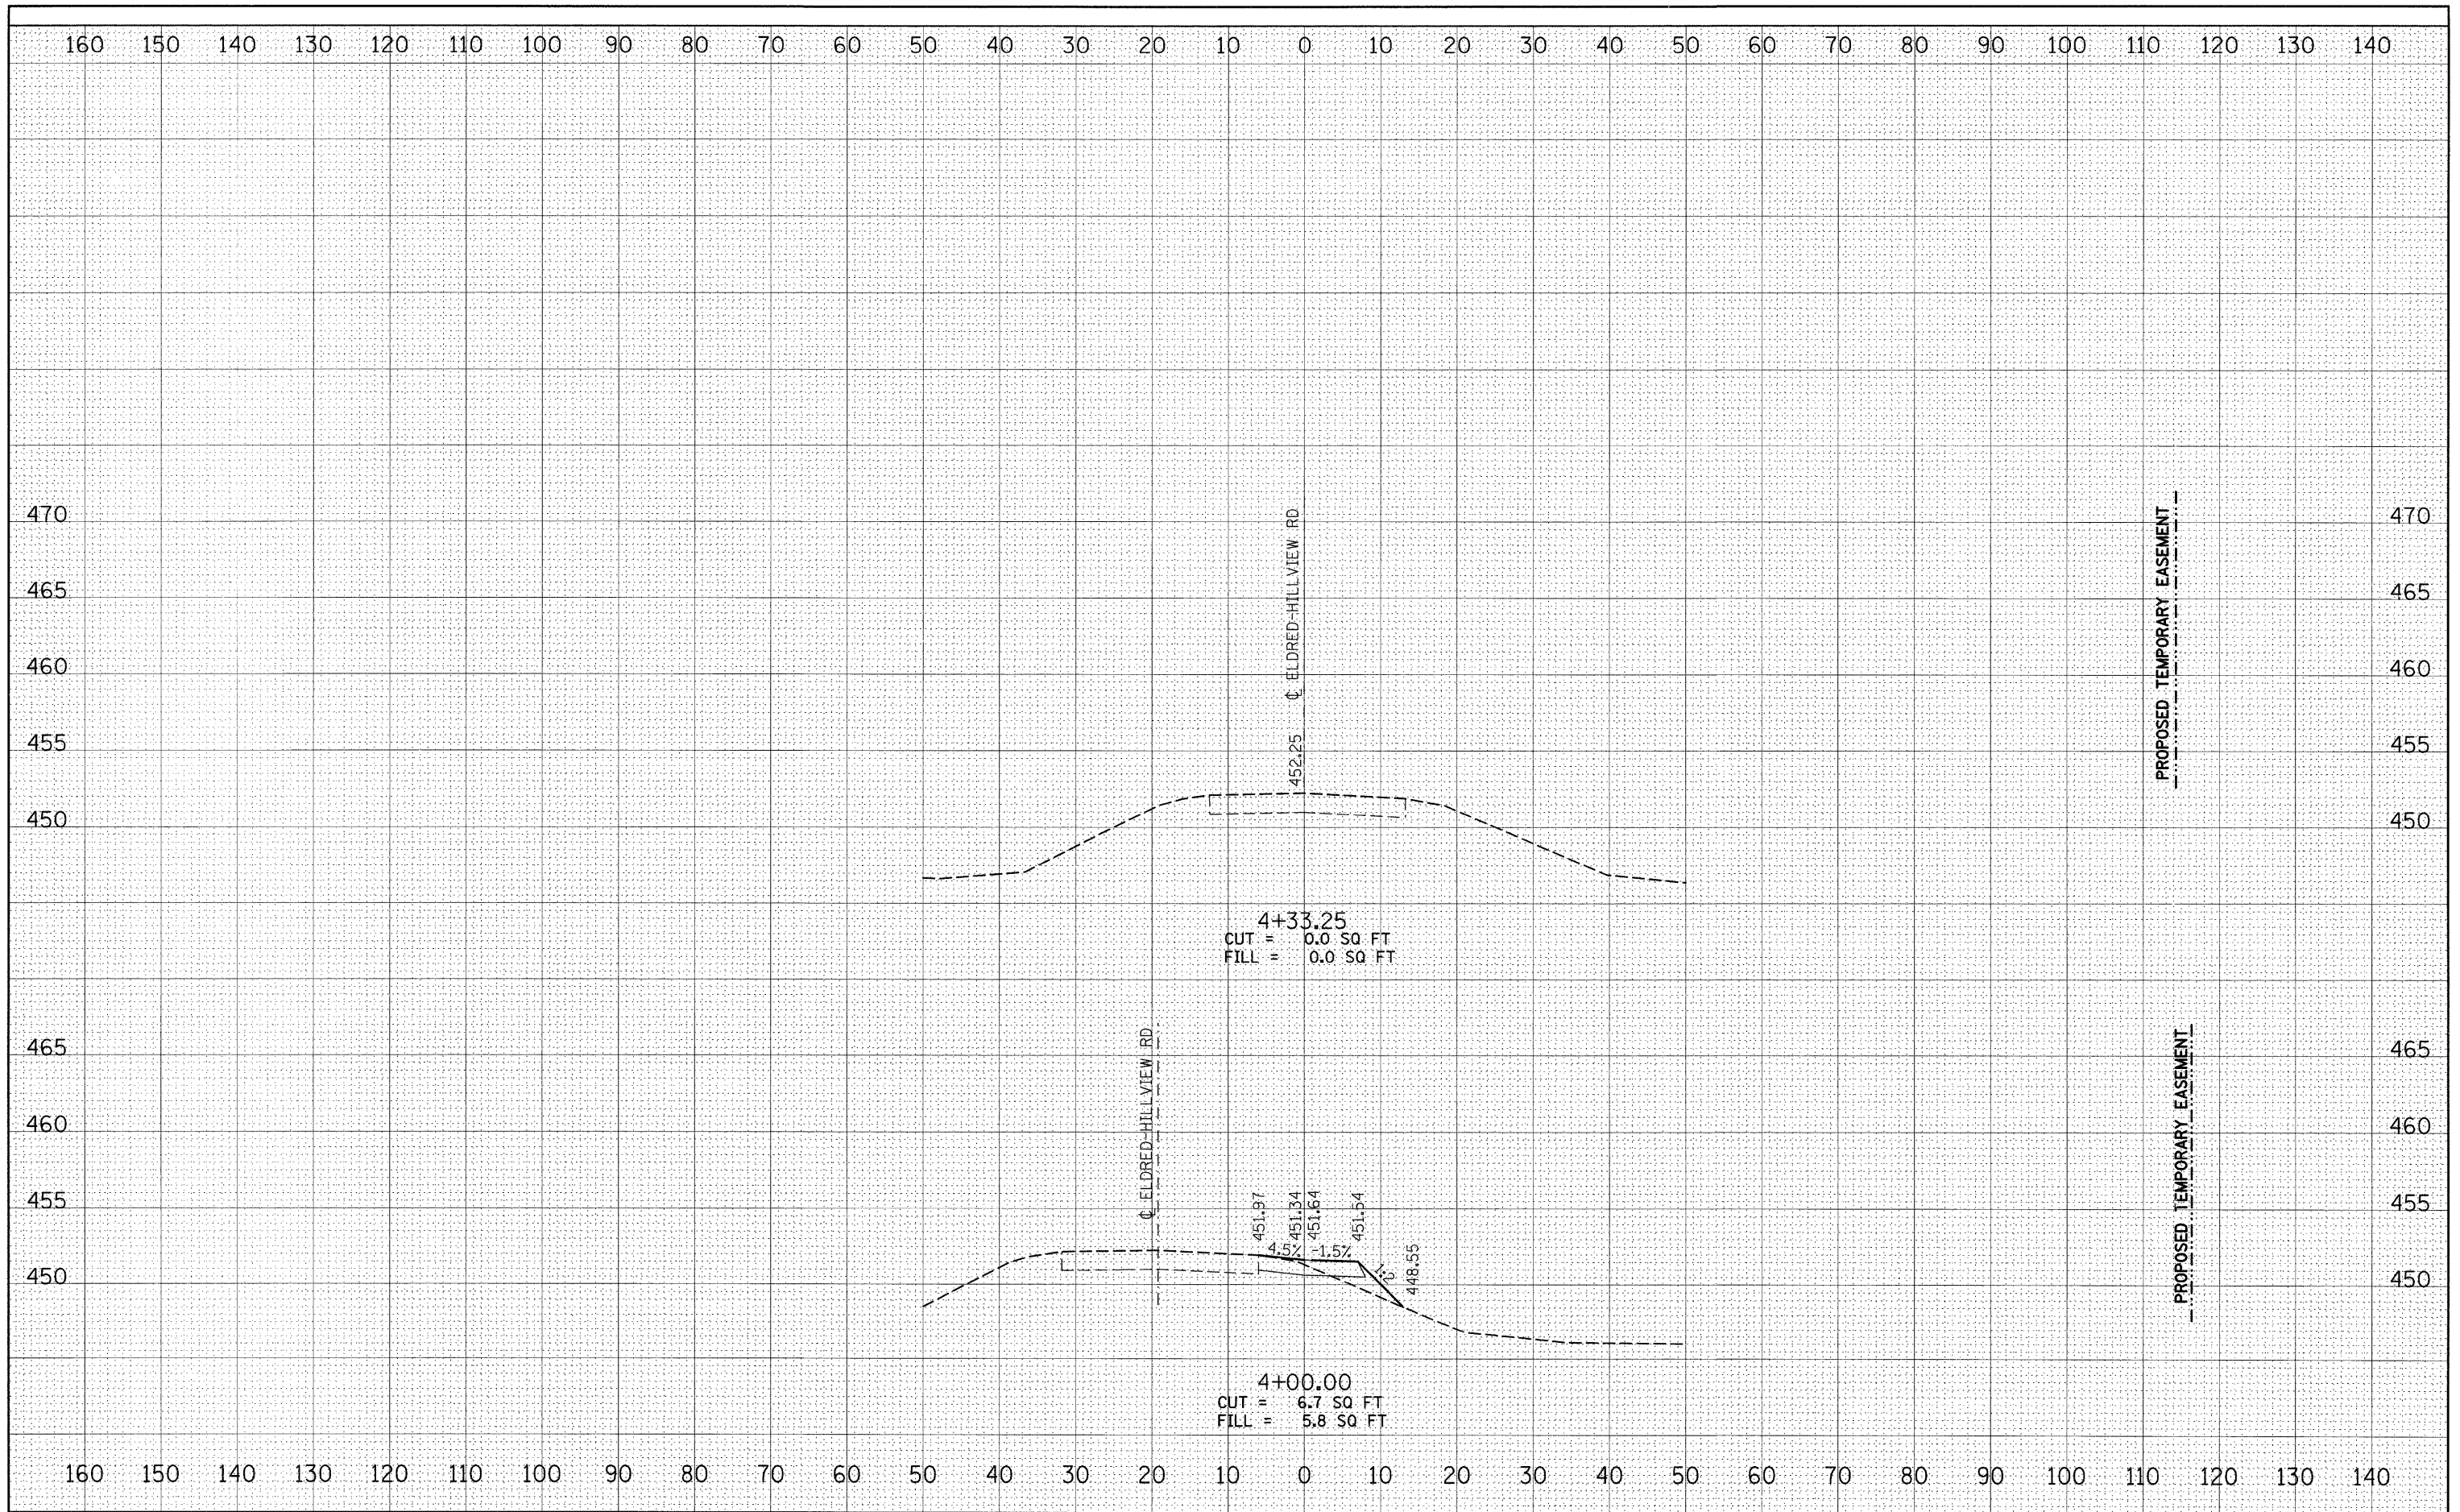

FILE NAME =	USER NAME = tharp1
c:\pwork\PWIDOT\THARP1\dms52692\0876410-xsh\1\WC1.dgn	
PLOT SCALE = 10.0000' / IN.	
PLOT DATE = 4/26/2010	

DESIGNED -	REVISED -
DRAWN -	REVISED -
CHECKED -	REVISED -
DATE -	REVISED -

DESIGNED -	REVISED -
DRAWN -	REVISED -
CHECKED -	REVISED -
DATE -	REVISED -

DESIGNED -	REVISED -
DRAWN -	REVISED -
CHECKED -	REVISED -
DATE -	REVISED -

**STATE OF ILLINOIS
DEPARTMENT OF TRANSPORTATION**

**TEMPORARY LOW WATER CROSSING CROSS SECTIONS
SN 031-0013(E) 0041(P), SECTION 401-2BR**

SCALE: SHEET NO. 4 OF 4 SHEETS STA. 4+00.00 TO STA. 4+33.25

F.A.S. RTE.	SECTION	COUNTY	TOTAL SHEETS	SHEET NO.
739	1BR, 1-2BR, 401-2BR	GREENE	150	31
CONTRACT NO. 76410				
ILLINOIS FED. AID PROJECT				