


FINAL SURVEY	SURVEYED	DATE
NOTE BOOK	PLOTTED	BY
AREAS CHECKED	TEMPLATE	
NO.	AREAS CHECKED	

ORIGINAL SURVEY	SURVEYED	DATE
NOTE BOOK	PLOTTED	BY
AREAS CHECKED	TEMPLATE	
NO.	AREAS CHECKED	

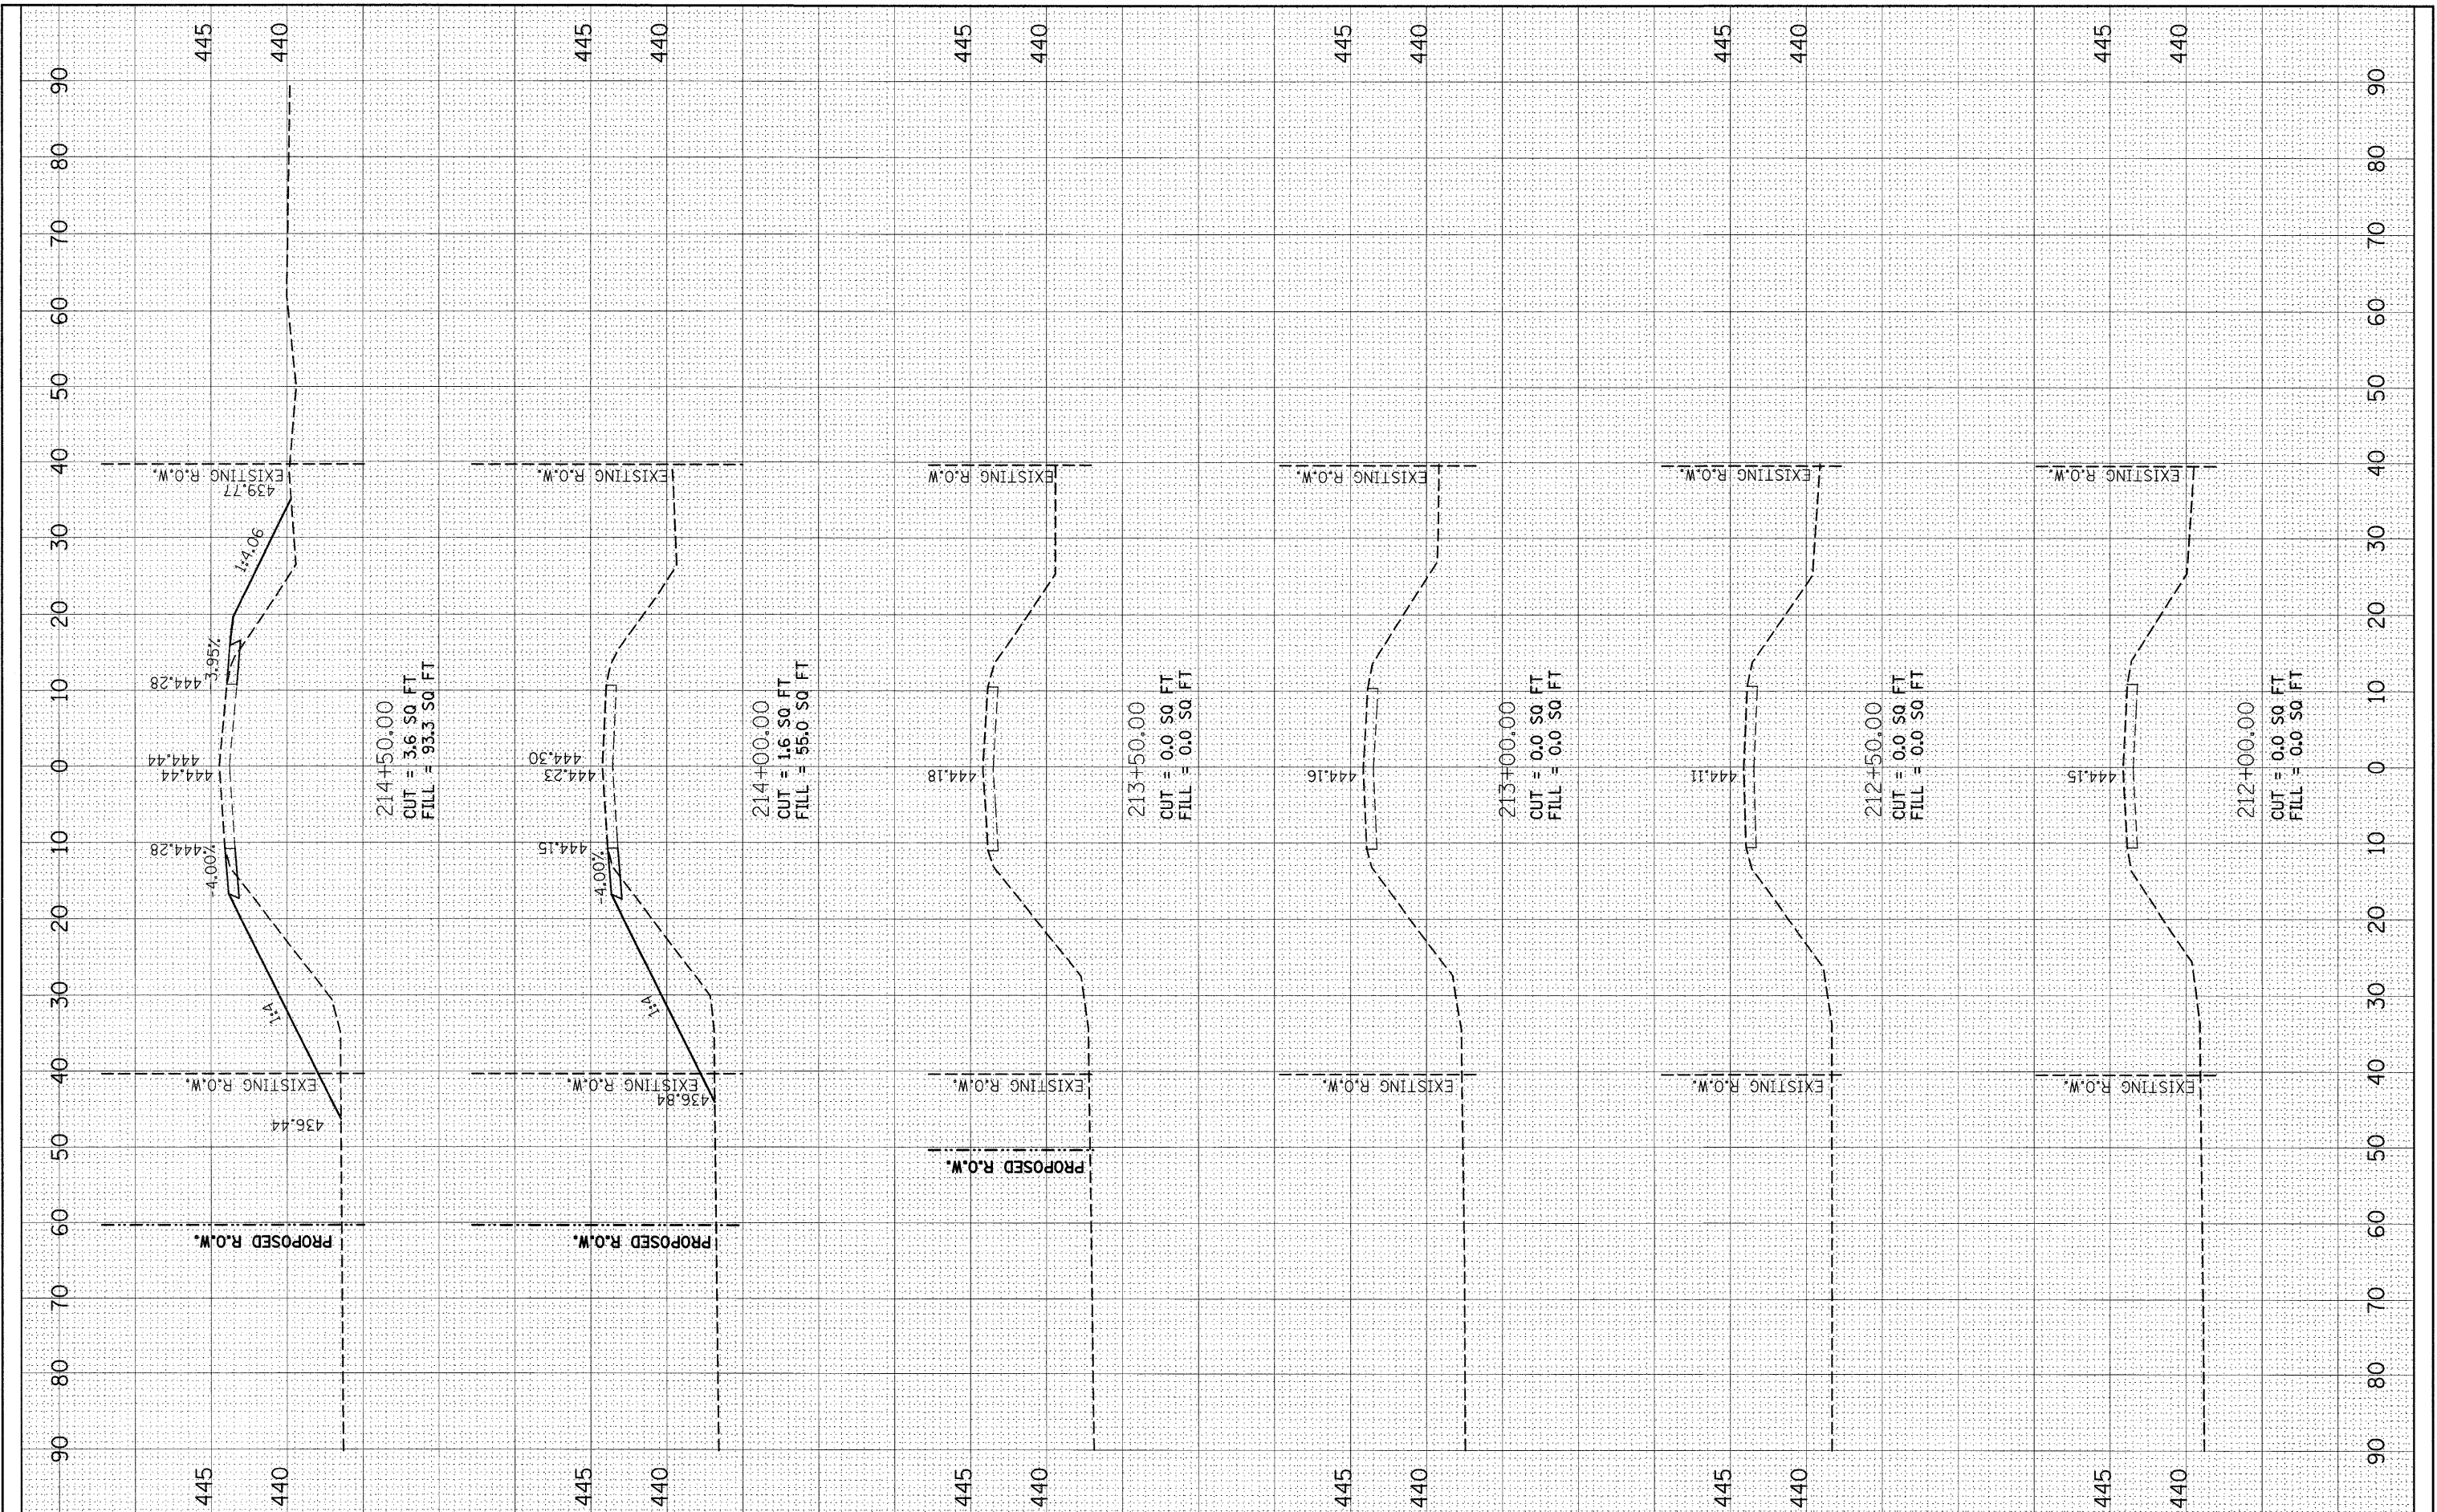

FILE NAME =
 at:\pwork\pwork\therpr1\dms52692\0876410-xxxx

USER NAME = therpr1
 10040a.dgn
 PLOT SCALE = 10,0000' / IN.
 PLOT DATE = 4/27/2018

DESIGNED -
 DRAWN -
 CHECKED -
 DATE -

REVISED -
 REVISED -
 REVISED -
 REVISED -

**STATE OF ILLINOIS
 DEPARTMENT OF TRANSPORTATION**

CROSS SECTIONS
SN 031-0011(E) 0040(P), SECTION 1-2BR
 SCALE: H=10 V=5 SHEET NO. 1 OF 3 SHEETS STA. 212+00.00 TO STA. 214+50.00

F.A.S. RTE.	SECTION	COUNTY	TOTAL SHEETS	SHEET NO.
739	1BR, 1-2BR, 401-2BR	GREENE	150	106
CONTRACT NO. 76410				
ILLINOIS FED. AID PROJECT				