


FINAL SURVEY	SURVEYED	DATE
NOTE BOOK	PLOTTED	BY
AREAS	TEMPLATE	
AREAS CHECKED	AREAS	

ORIGINAL SURVEY	SURVEYED	DATE
NOTE BOOK	PLOTTED	BY
AREAS	TEMPLATE	
AREAS CHECKED	AREAS	

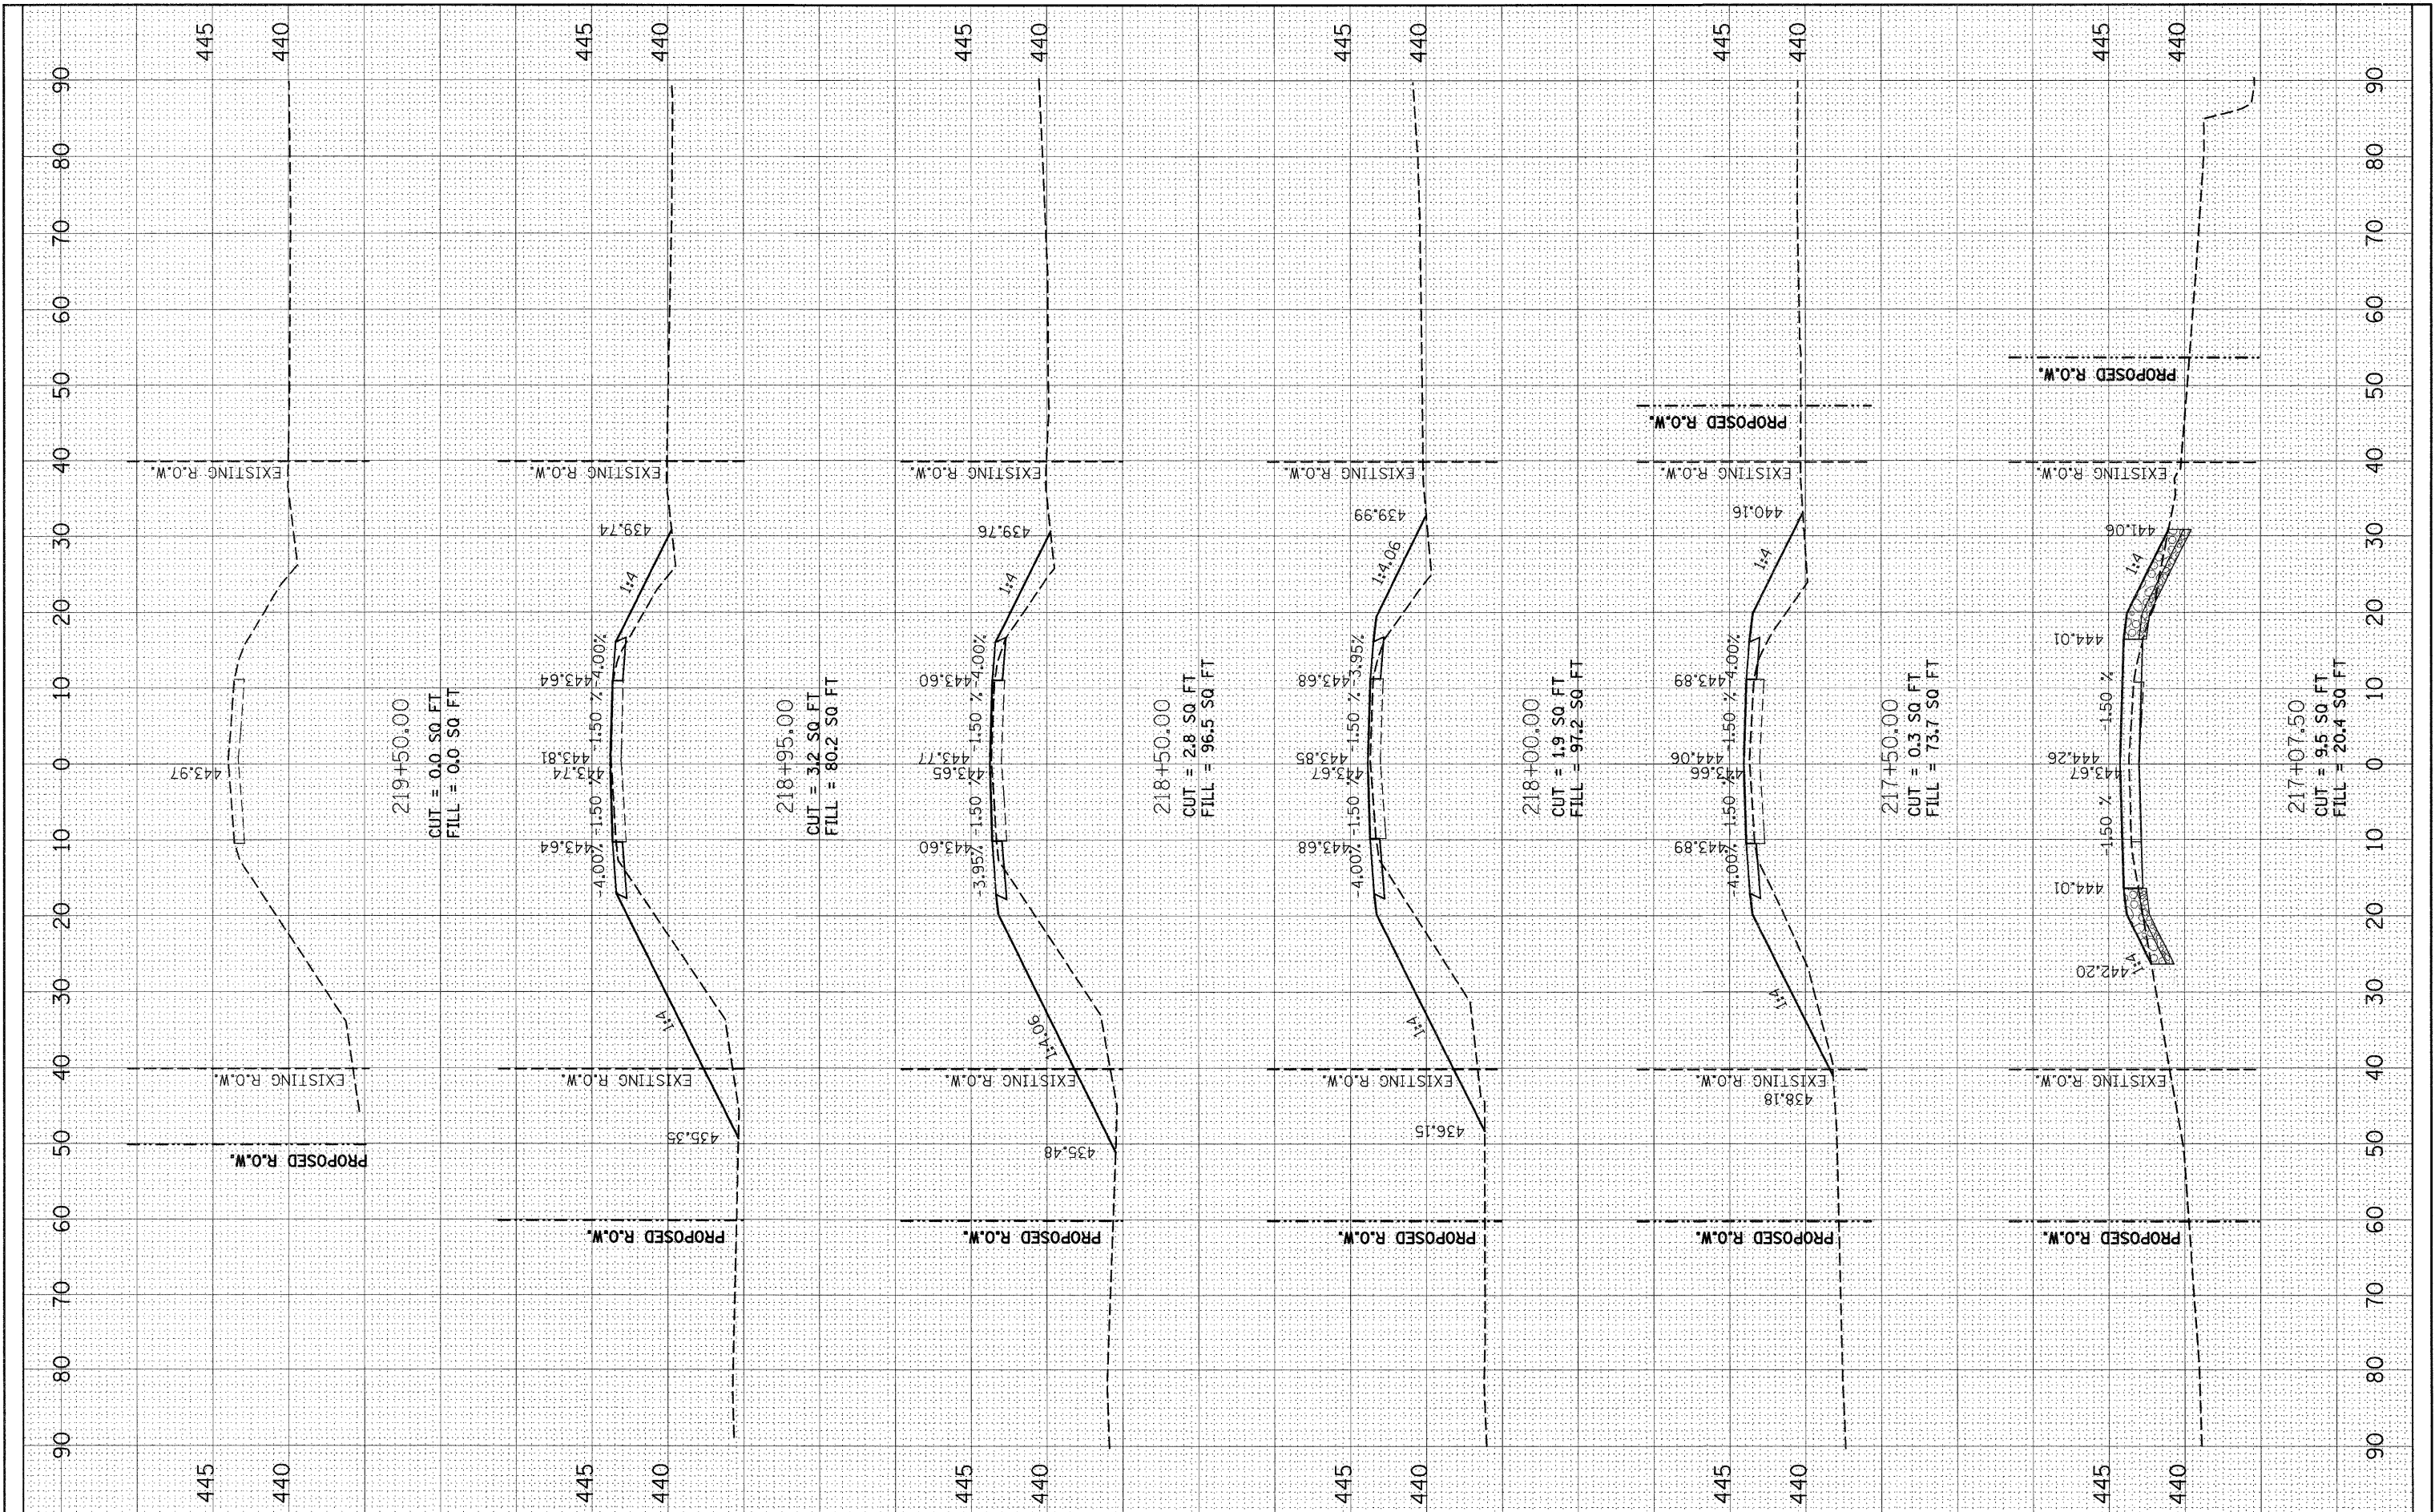

FILE NAME = c:\p\work\pwsdot\tharp1\dms52692\0876410-sss\c0042a.dgn  
 USER NAME = tharp-1  
 DESIGNED -  
 DRAWN -  
 CHECKED -  
 DATE -

DESIGNED -  
 DRAWN -  
 CHECKED -  
 DATE -

REVISOR -  
 REVISION -  
 REVISION -  
 REVISION -

**STATE OF ILLINOIS  
 DEPARTMENT OF TRANSPORTATION**

**CROSS SECTIONS**  
**SN 031-0011(E) 0040(P), SECTION 1-2BR**  
 SCALE: H=10 V=5    SHEET NO. 3 OF 3 SHEETS    STA. 217+07.50 TO STA. 219+50.00

F.A.S. RTE.	SECTION	COUNTY	TOTAL SHEETS	SHEET NO.
739	1BR, 1-2BR, 401-2BR	GREENE	150	108
ILLINOIS FED. AID PROJECT			CONTRACT NO. 76410	