



SAND MODULE IMPACT ATTENUATOR LAYOUT  
(IF OPTION USED)

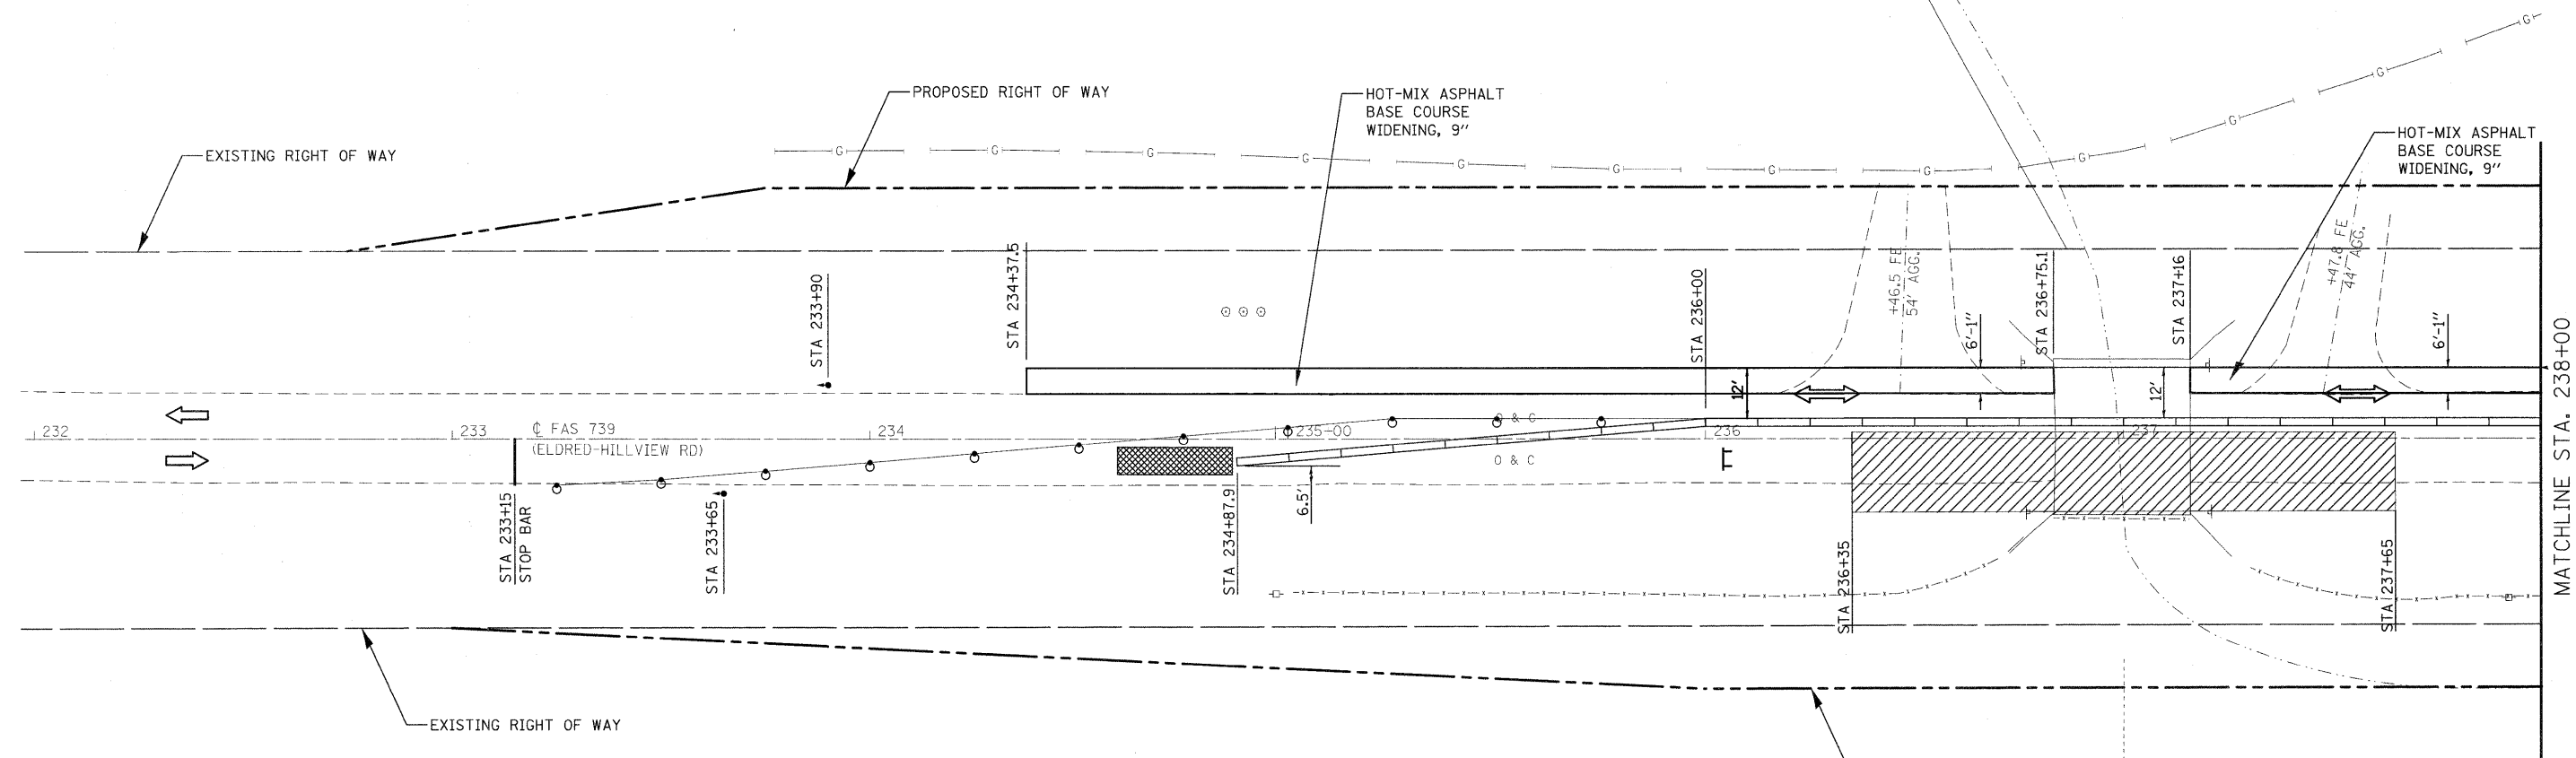

- LEGEND**
- WORK AREA
  - IMPACT ATTENUATOR
  - TEMPORARY CONCRETE BARRIER
  - BARRELS WITH STEADY BURNING LIGHT
  - TEMPORARY BRIDGE TRAFFIC SIGNALS
  - TYPE III BARRICADE

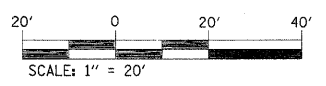

FILE NAME = c:\pwwork\pwwid01\THARPR\l\dms52692\087418-shit-staging0039.dgn	USER NAME = tharpr1	DESIGNED -	REVISED -	<b>STATE OF ILLINOIS DEPARTMENT OF TRANSPORTATION</b>	<b>STAGE I CONSTRUCTION</b>		F.A.S. RTE.	SECTION	COUNTY	TOTAL SHEETS	SHEET NO.
	PLOT SCALE = 20.325' / IN.	DRAWN -	REVISED -		739	1BR, 1-2BR, 401-2BR	GREENE	150	116		
PLOT DATE = 3/25/2010	CHECKED -	REVISED -	SCALE: 1" = 20'		SHEET NO. 1 OF 2 SHEETS		STA. 232+00 TO STA. 238+00		CONTRACT NO. 76410		
	DATE -	REVISED -	ILLINOIS FED. AID PROJECT								