



STATE OF ILLINOIS
DEPARTMENT OF TRANSPORTATION

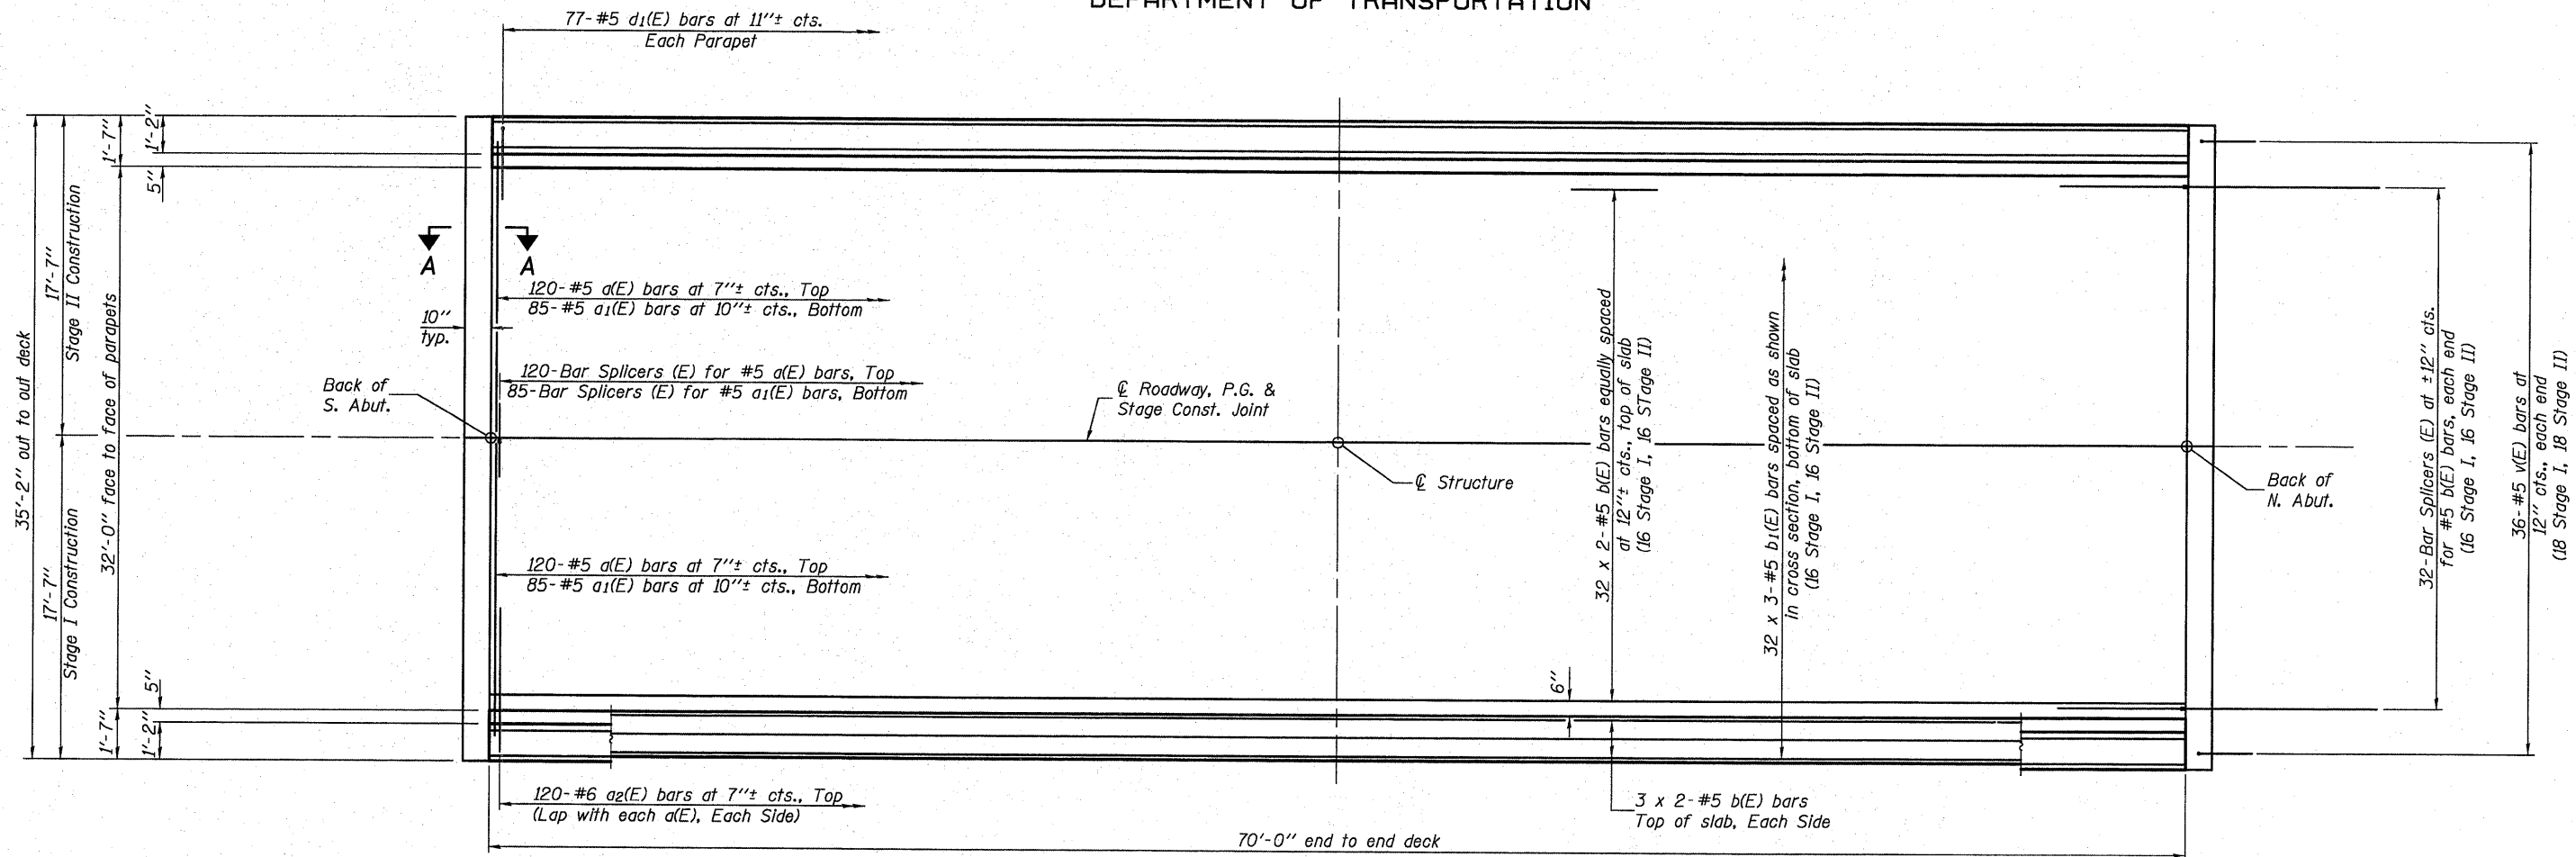

MIN. BAR LAP
#5 bar = 2'-2"

PLAN

Notes:
See Sheet 11 of 23 for superstructure details and Bill of Material.
Bars indicated thus 32 x 3-#5 etc. indicates 32 lines of bars with 3 lengths per line.
See Sheet 11 of 23 for parapet reinforcement.
See Section A-A shown on sheet 12 of 23.
For Bar Splicer details see sheet 19 of 23.

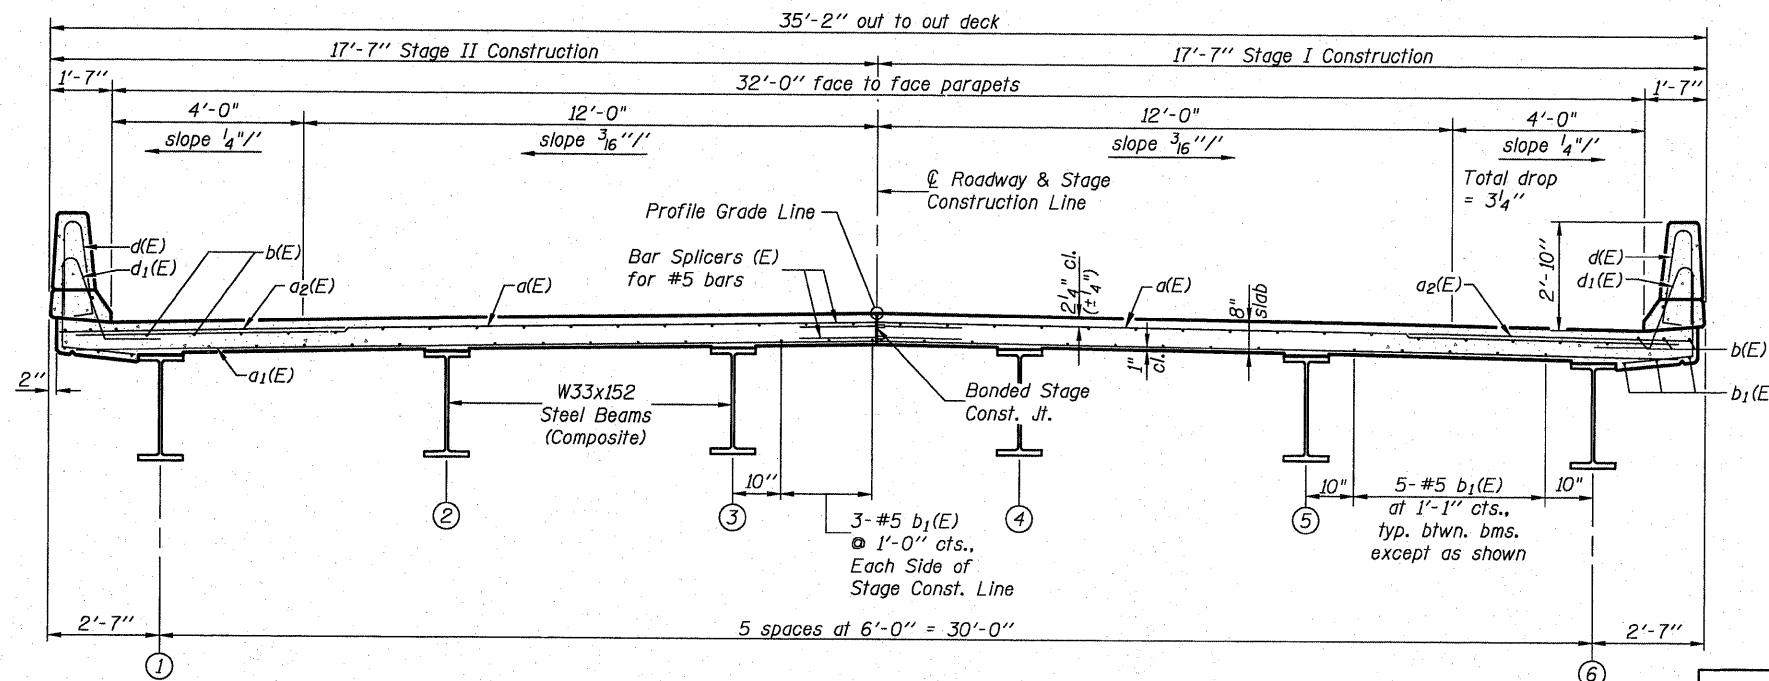

CROSS SECTION
(Looking North)

DESIGNED	B.G.H.
CHECKED	L.D.G.
DRAWN	K.H.L.
CHECKED	B.G.H.

SI-1-0 10-1-08

SUPERSTRUCTURE

SHEET NO. 10 23 SHEETS	F.A.S. RTE. 739	SECTION 1BR	COUNTY GREENE	TOTAL SHEETS 150	SHEET NO. 131
	S.N. 031-0039		CONTRACT NO. 76410		
FED. ROAD DIST. NO. ILLINOIS FED. AID PROJECT					