


MATCH LINE STA. 102+50.00

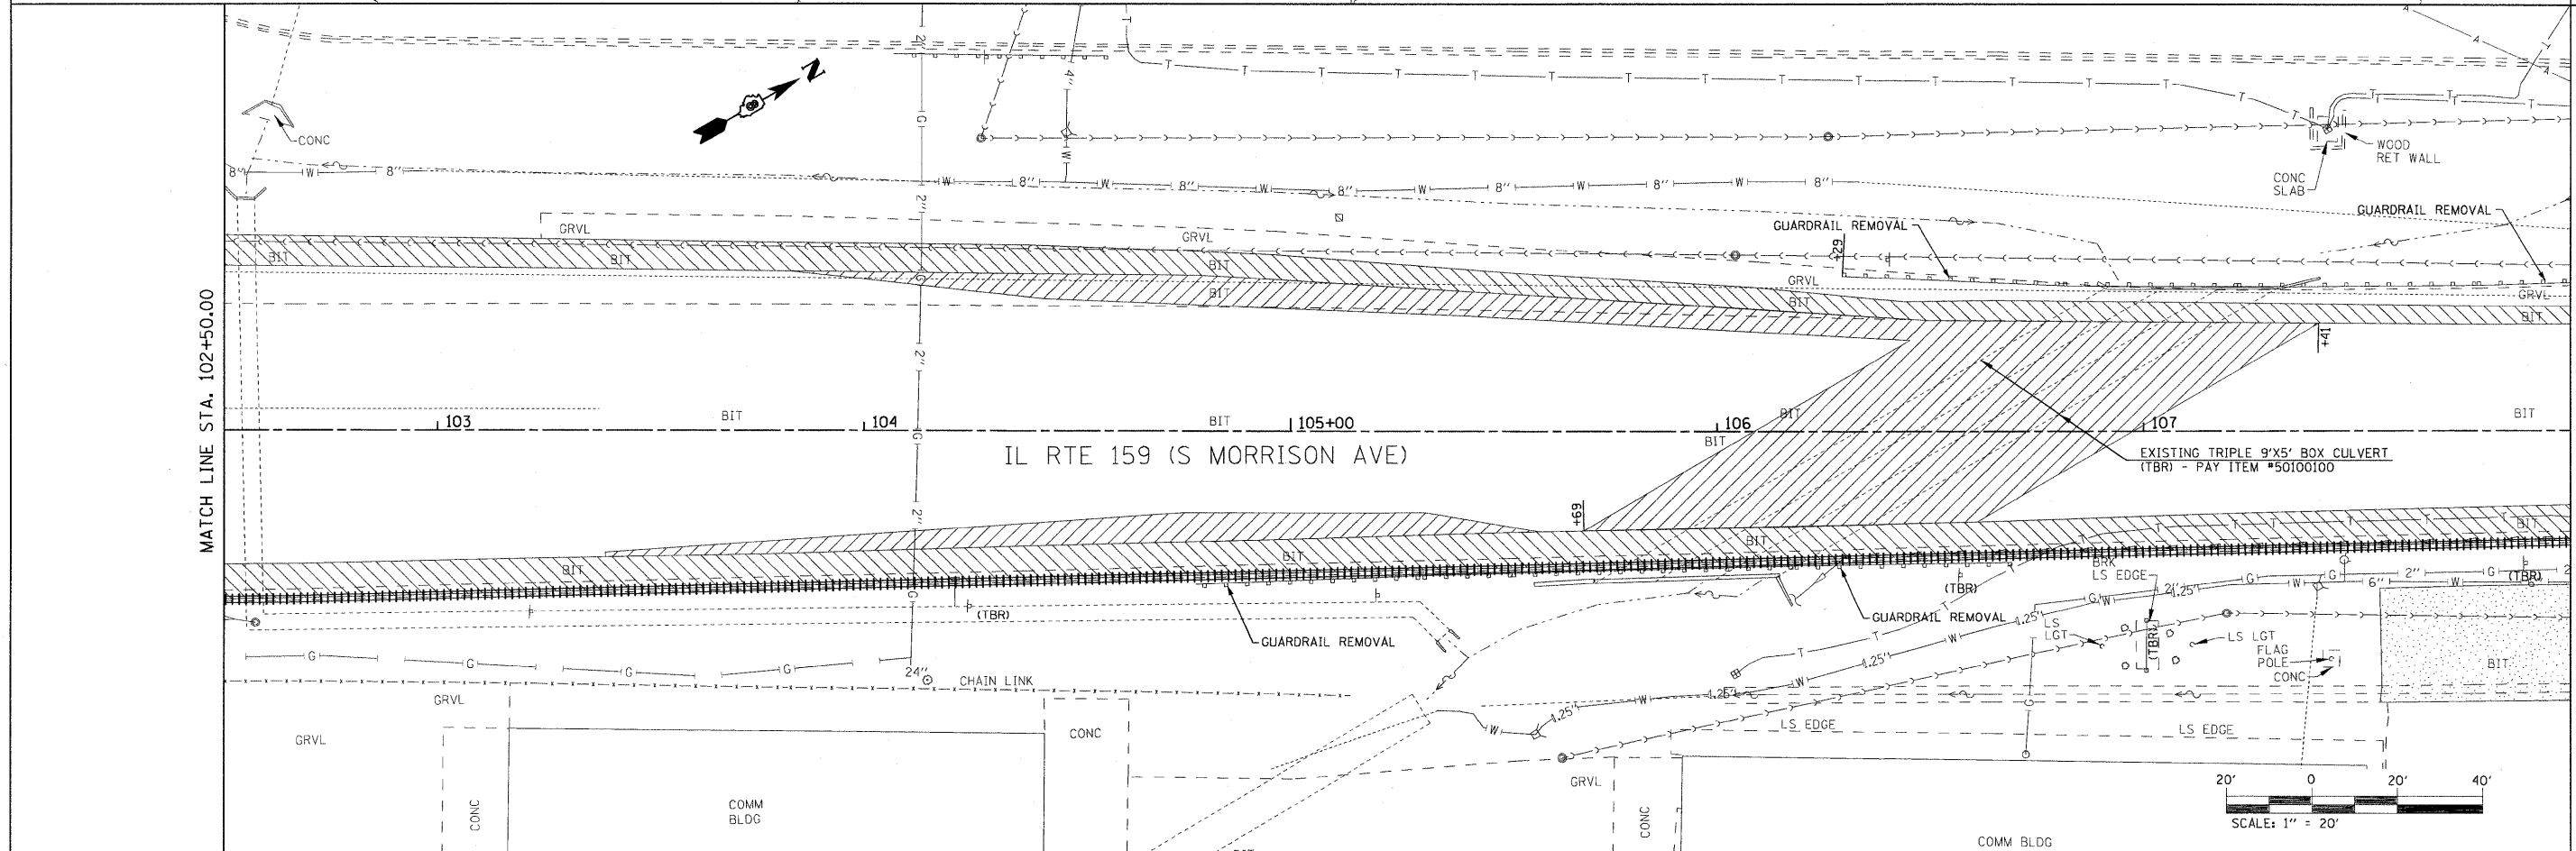

MATCH LINE STA. 102+50.00

MATCH LINE STA. 108+00.00

FILE NAME = #FILE#	USER NAME = #USER#	DESIGNED -	REVISED -	STATE OF ILLINOIS DEPARTMENT OF TRANSPORTATION	REMOVAL SHEET IL ROUTE 159	F.A.P. RTE. 600	SECTION 60-(30,31,128)-1	COUNTY MADISON/ST. CLAIR	TOTAL SHEETS 399	SHEET NO. 42	
	PLOT SCALE = #SCALE#	DRAWN -	REVISED -			SCALE: 1" = 20'	SHEET NO. 1 OF 11 SHEETS	STA. 100+00.00 TO STA. 108+00.00	CONTRACT NO. 76830		
	PLOT DATE = #DATE#	CHECKED -	REVISED -			FED. ROAD DIST. NO. ILLINOIS FED. AID PROJECT					
		DATE -	REVISED -								