

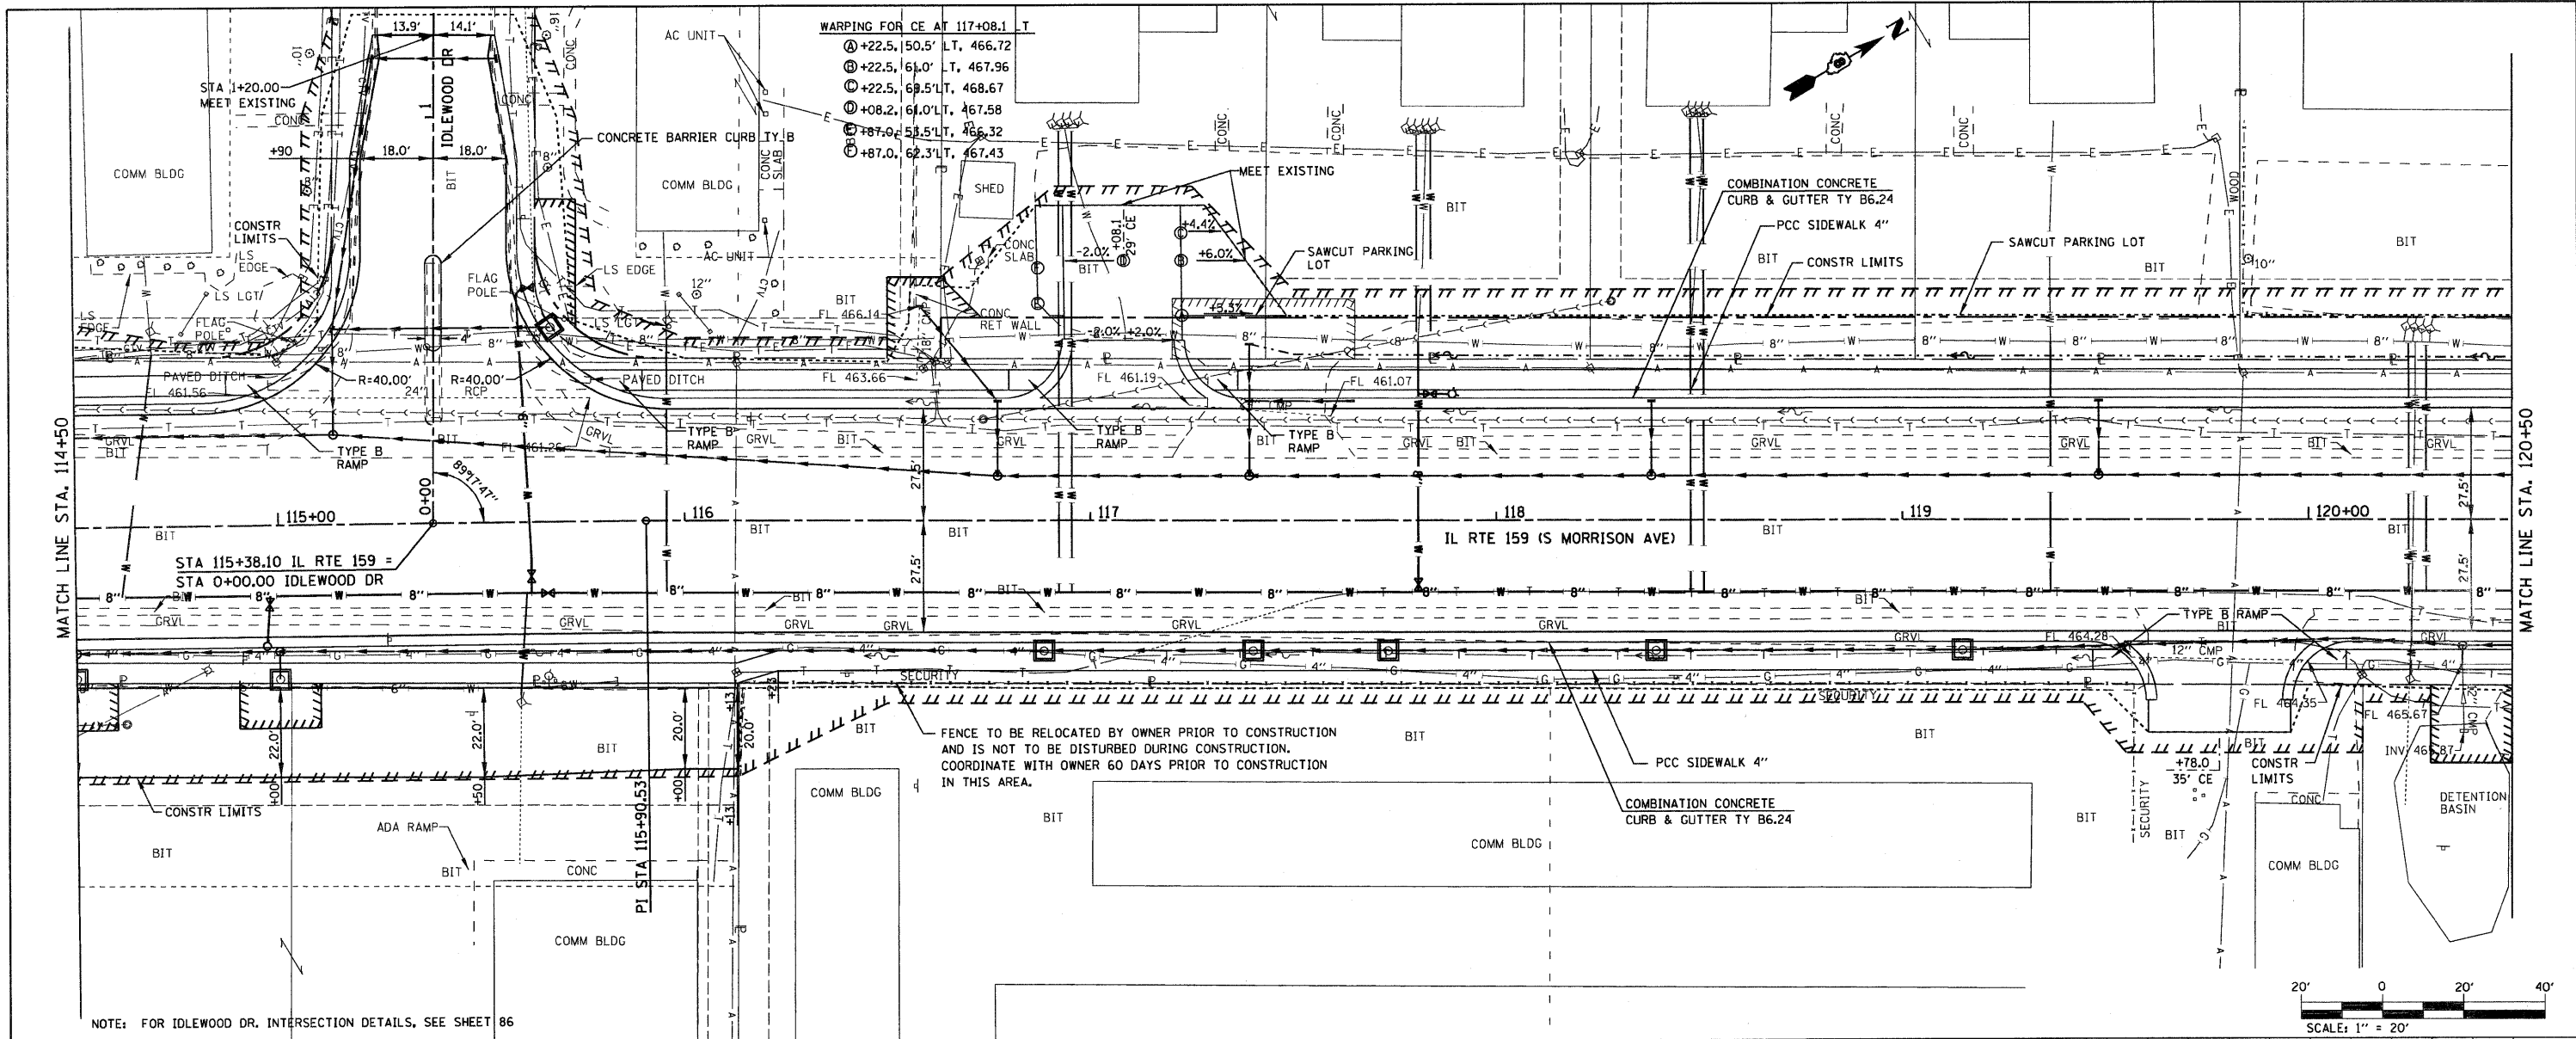


DATE	
BY	
REVIEWED	
PLOTTED	
CHECKED	
NO. OF SHEETS	
NOTE BOOK	
FILE NAME	

DATE	
BY	
REVIEWED	
PLOTTED	
CHECKED	
NO. OF SHEETS	
NOTE BOOK	
FILE NAME	

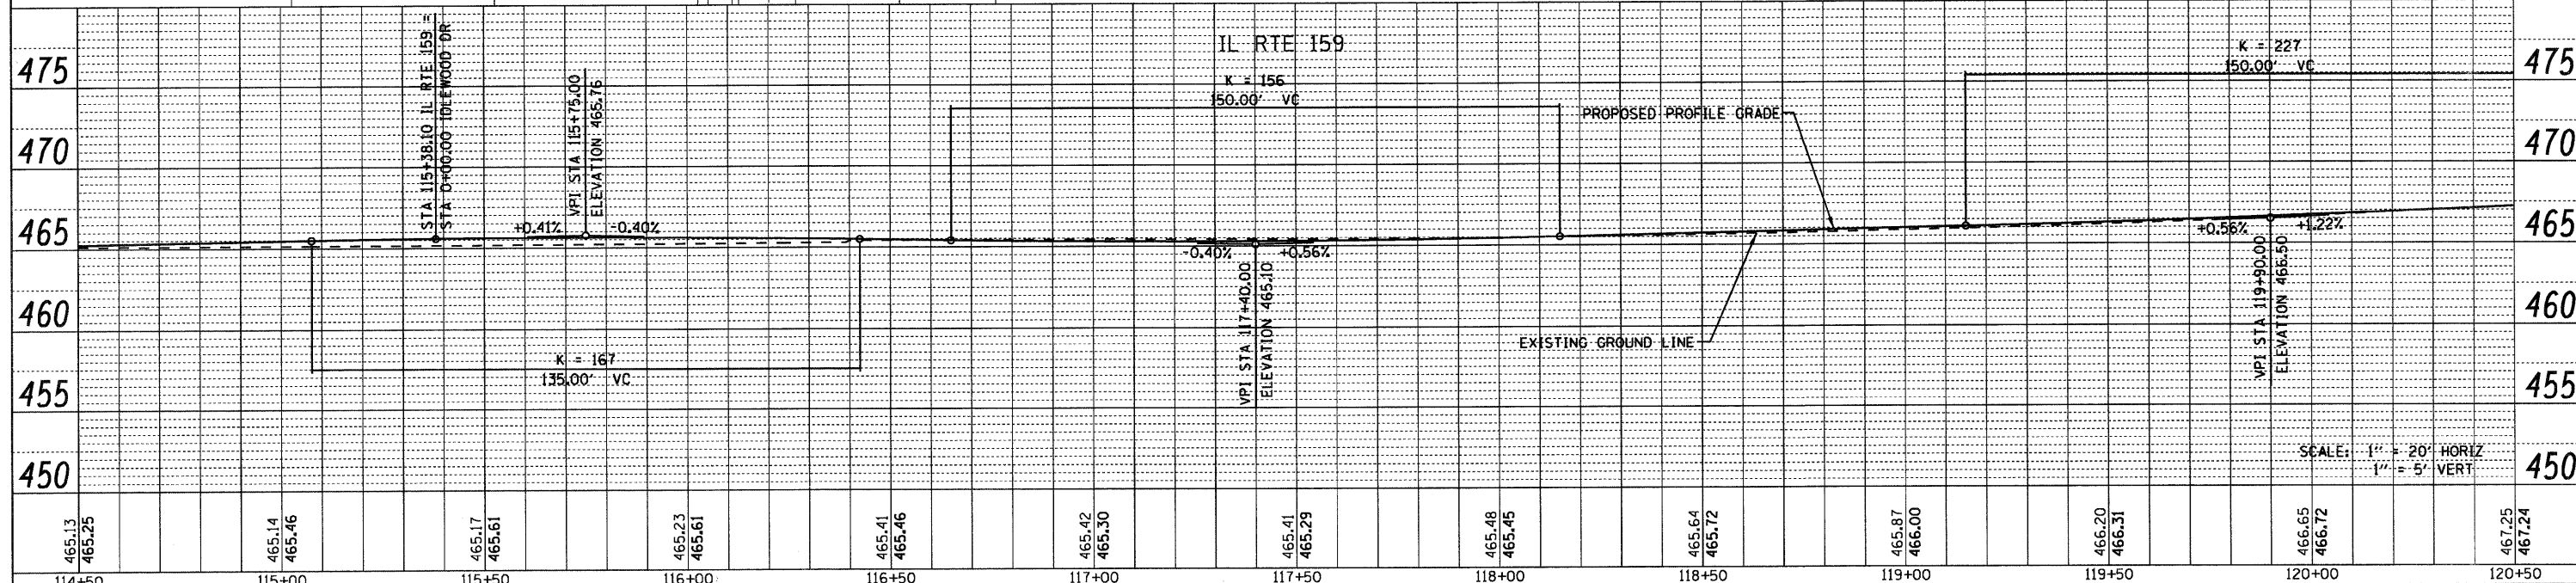

NOTE: FOR IDLEWOOD DR, INTERSECTION DETAILS, SEE SHEET 86

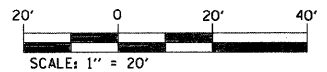

FILE NAME =	USER NAME = default	DESIGNED -	REVISED -	STATE OF ILLINOIS DEPARTMENT OF TRANSPORTATION	PLANPROFILE IL ROUTE 159	F.A.P. RTE.	SECTION	COUNTY	TOTAL SHEETS	SHEET NO.	
p:\projects\1513501\cadd\dgn\0876830-sh1-p	npr.f.dgn	DRAWN -	REVISED -			600	60-(30,31,128)-1	WADSWORTH, CLAIR	399	60	
		PLOT SCALE = 20.0000' / IN.	REVISED -			SCALE: 1" = 20'					
		PLOT DATE = 8/25/2009	REVISED -			SHEET NO. 4 OF 24 SHEETS STA. 114+50.00 TO STA. 120+50.00					
						FED. ROAD DIST. NO.		ILLINOIS FED. AID PROJECT			
						CONTRACT NO. 76830					