


PLAN	SURVEYED	BY	DATE
	PLOTTED		
	ALIGNMENT CHECKED		
	NOTE BOOK		
	NO.	FILE NAME	

PROFILE	SURVEYED	BY	DATE
	PLOTTED		
	GRADES CHECKED		
	NOTE BOOK		
	NO.	NOTATION DPTD	

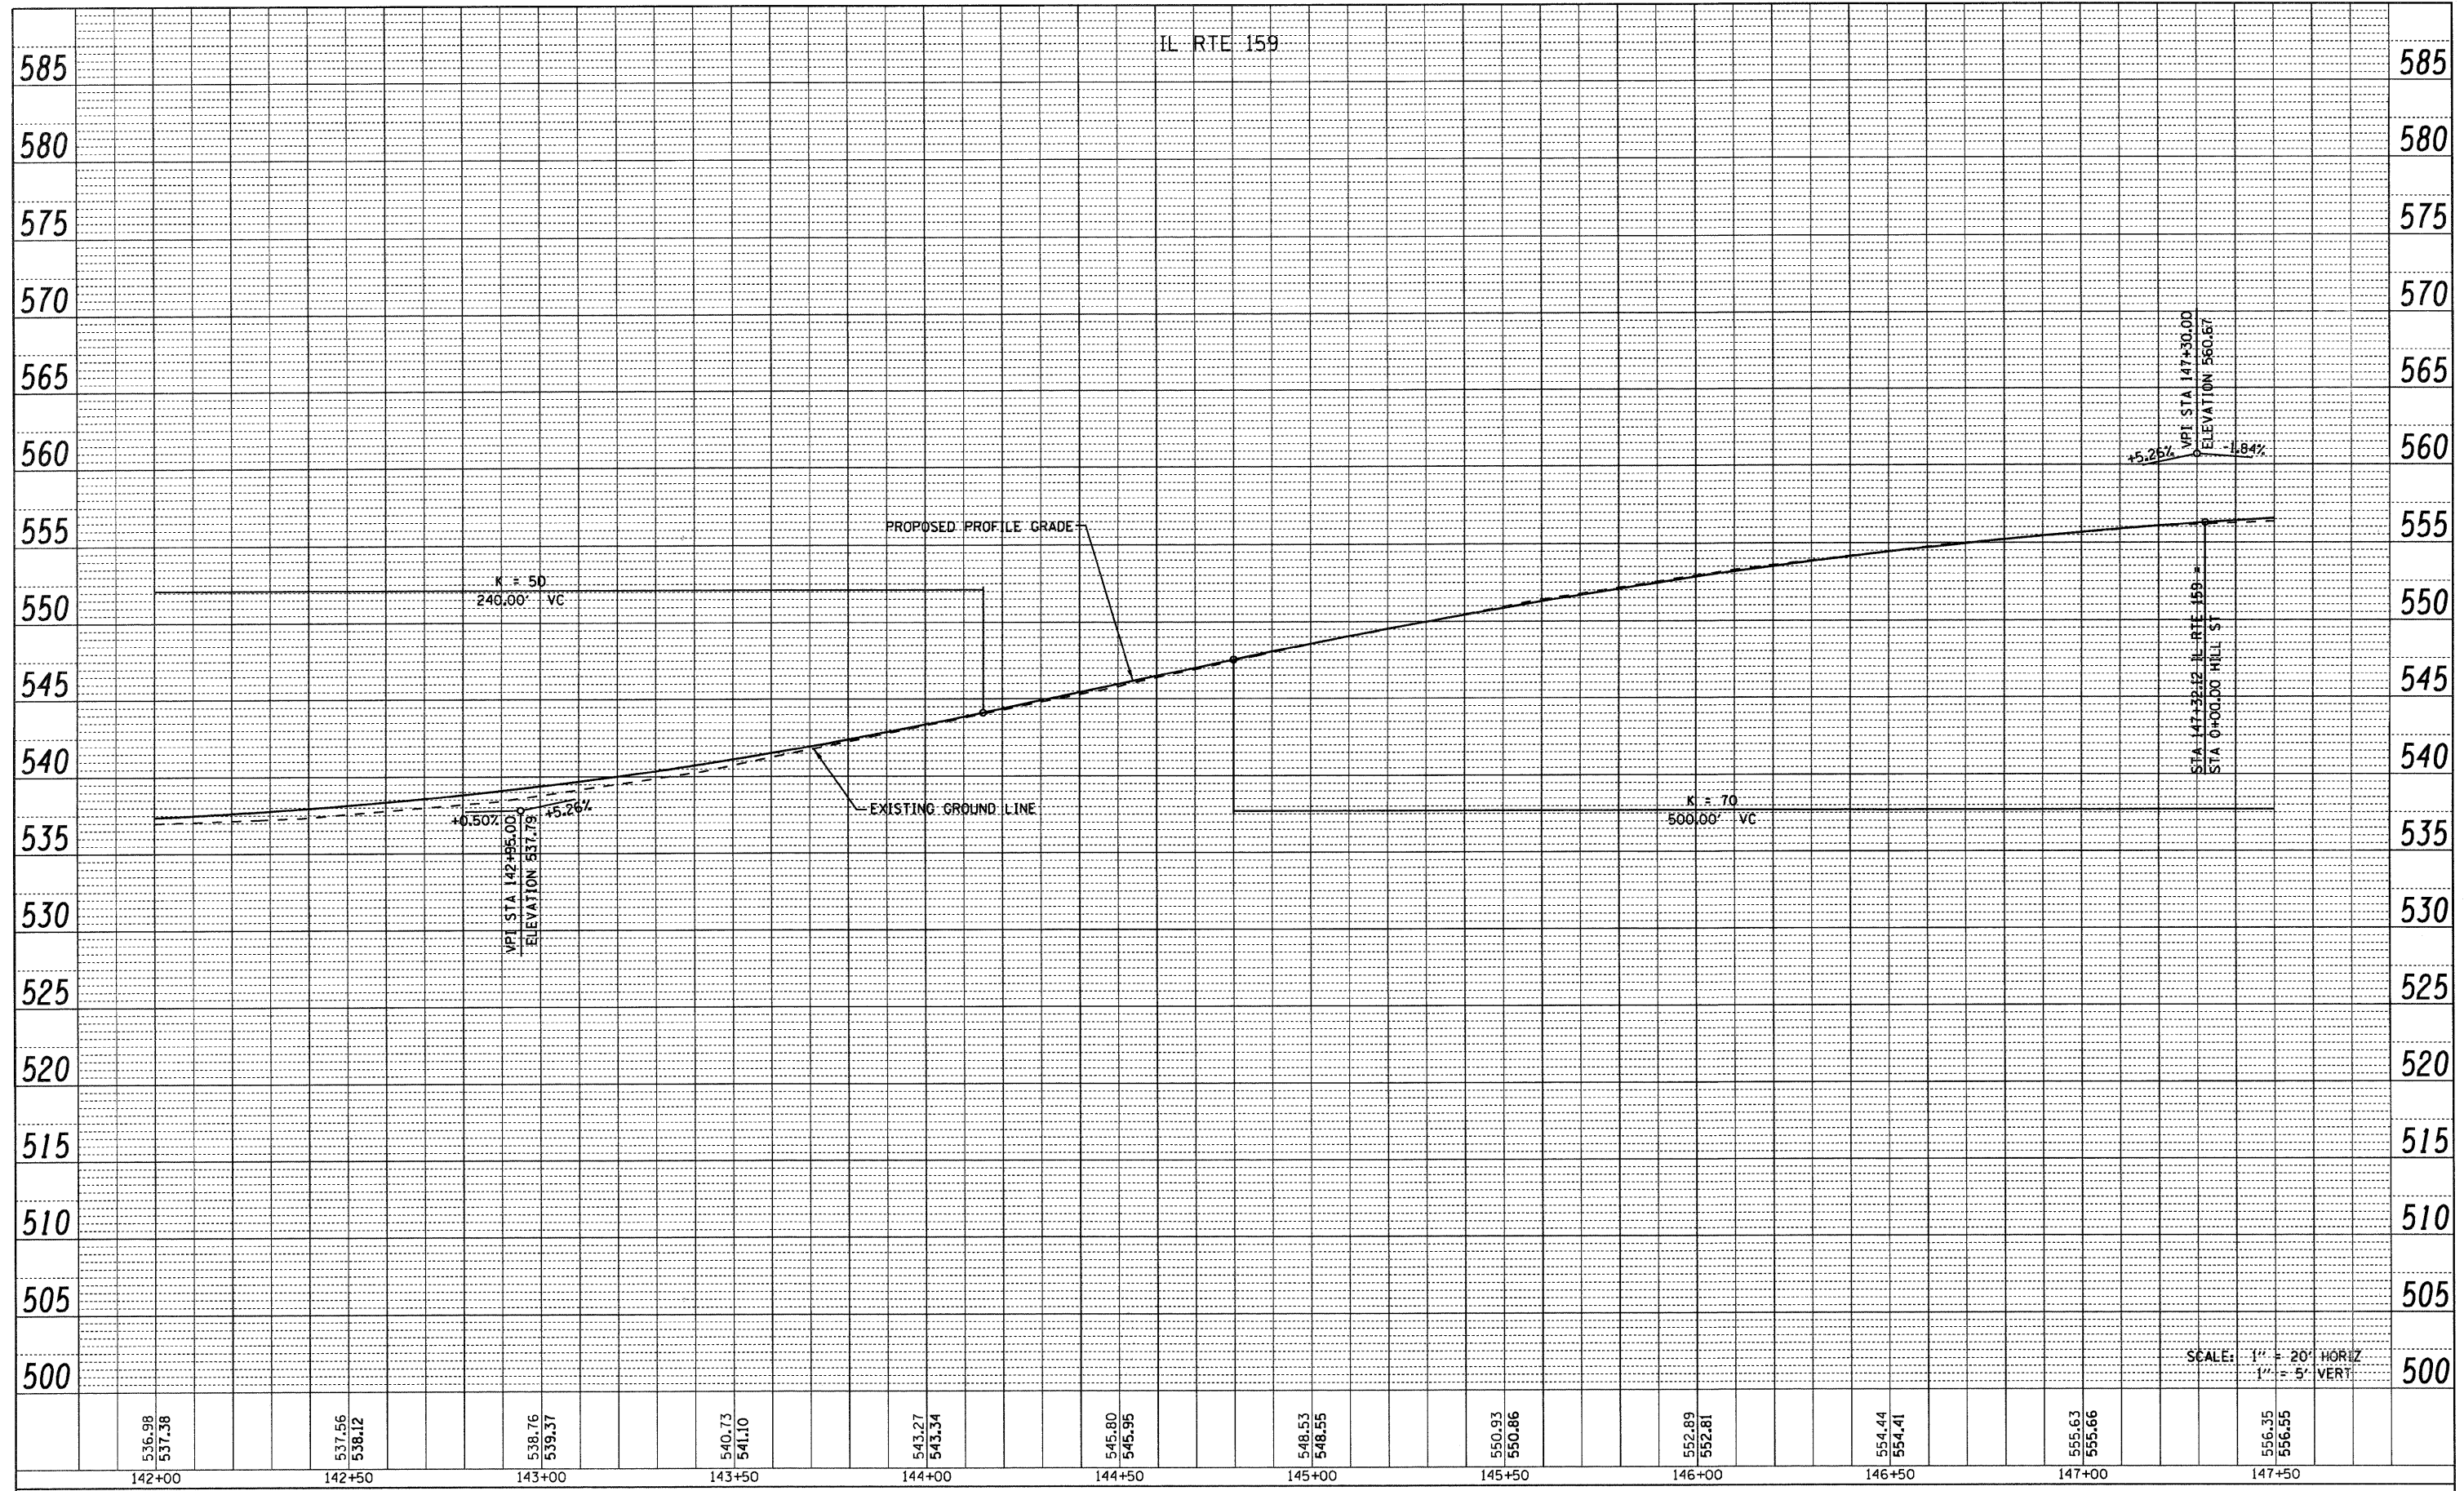

FILE NAME = p:\projects\513581\cadd\ dgn\0876838-sh1-p

USER NAME = default
npr.f.dgn
PLOT SCALE = 20.00000 ' / IN.
PLOT DATE = 8/25/2009

DESIGNED -	REVISED -
DRAWN -	REVISED -
CHECKED -	REVISED -
DATE -	REVISED -

**STATE OF ILLINOIS
DEPARTMENT OF TRANSPORTATION**

**PROFILE
IL ROUTE 159**

SCALE: SHEET NO. 11 OF 24 SHEETS STA. 142+00.00 TO STA. 147+50.00

F.A.P. RTE.	SECTION	COUNTY	TOTAL SHEETS	SHEET NO.
600	60-(30,31,128)-1	WADSWORTH ST. CLAIR	399	67
CONTRACT NO. 76830		ILLINOIS FED. AID PROJECT		