


PLAN SURVEYED BY DATE
 PLOTTED BY
 NOTE BOOK NO. CHECKED BY
 ALIGNED FILE NAME
 DRAW FILE NAME

PROFILE SURVEYED BY DATE
 PLOTTED BY
 NOTE BOOK NO. CHECKED BY
 GRADES STRUCTURE NOTATIONS CHFD

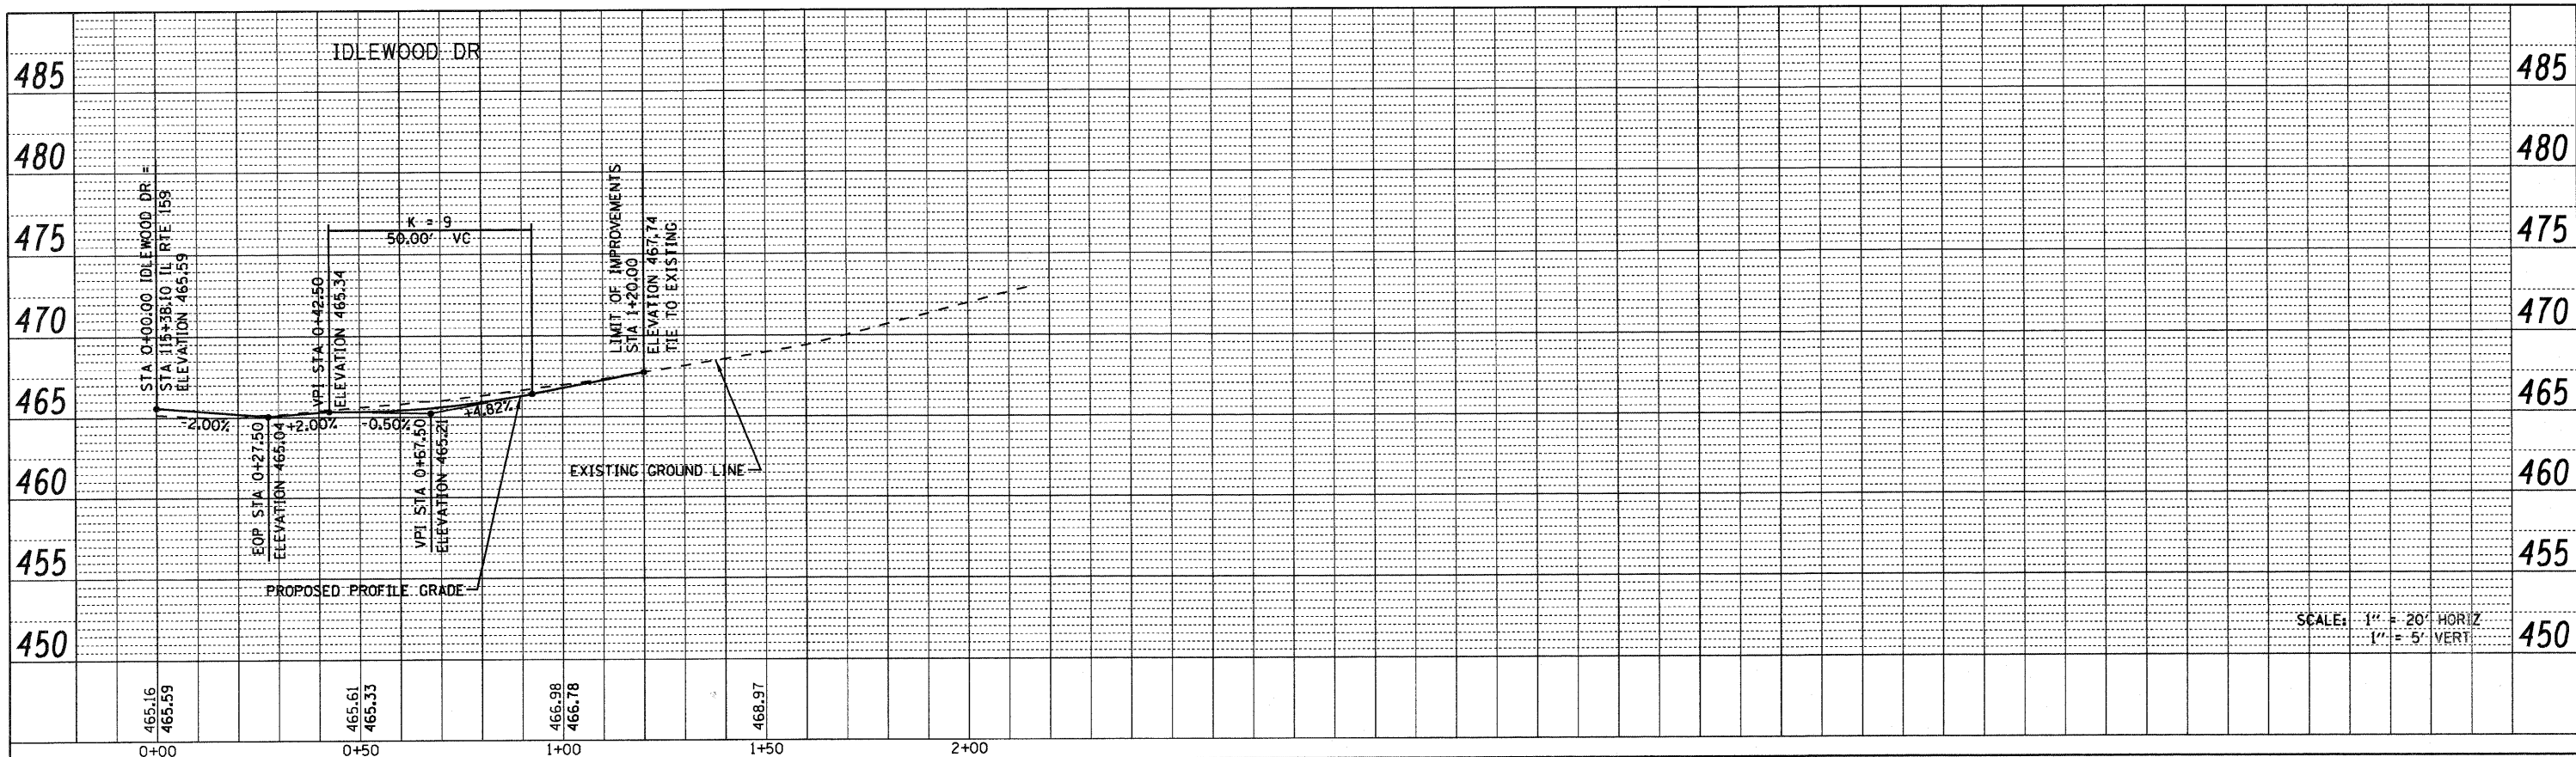

SCALE: 1" = 20' HORIZ
 1" = 5' VERT

FILE NAME = p:\projects\513581\cadd\dgn\0876830-shr-p	USER NAME = default	DESIGNED -	REVISED -
	nprf.dgn	DRAWN -	REVISED -
		CHECKED -	REVISED -
		DATE -	REVISED -

STATE OF ILLINOIS
 DEPARTMENT OF TRANSPORTATION

SIDE ROAD PROFILE		SCALE: 1" = 20'	
IDLEWOOD DR.		SHEET NO. 16 OF 24 SHEETS	
		STA. 0+00.00 TO STA. 1+20.00	

F.A.P. RTE. 600	SECTION 60-(30,31,128)-1	COUNTY MADISON/ST. CLAIR	TOTAL SHEETS 399	SHEET NO. 72
FED. ROAD DIST. NO.		ILLINOIS FED. AID PROJECT		
CONTRACT NO. 76830				