



PLAN	SURVEYED	BY	DATE
	PLOTTED		
	GRADES CHECKED		
	STRUCTURE NOTATIONS CHECKED		
	NO.		

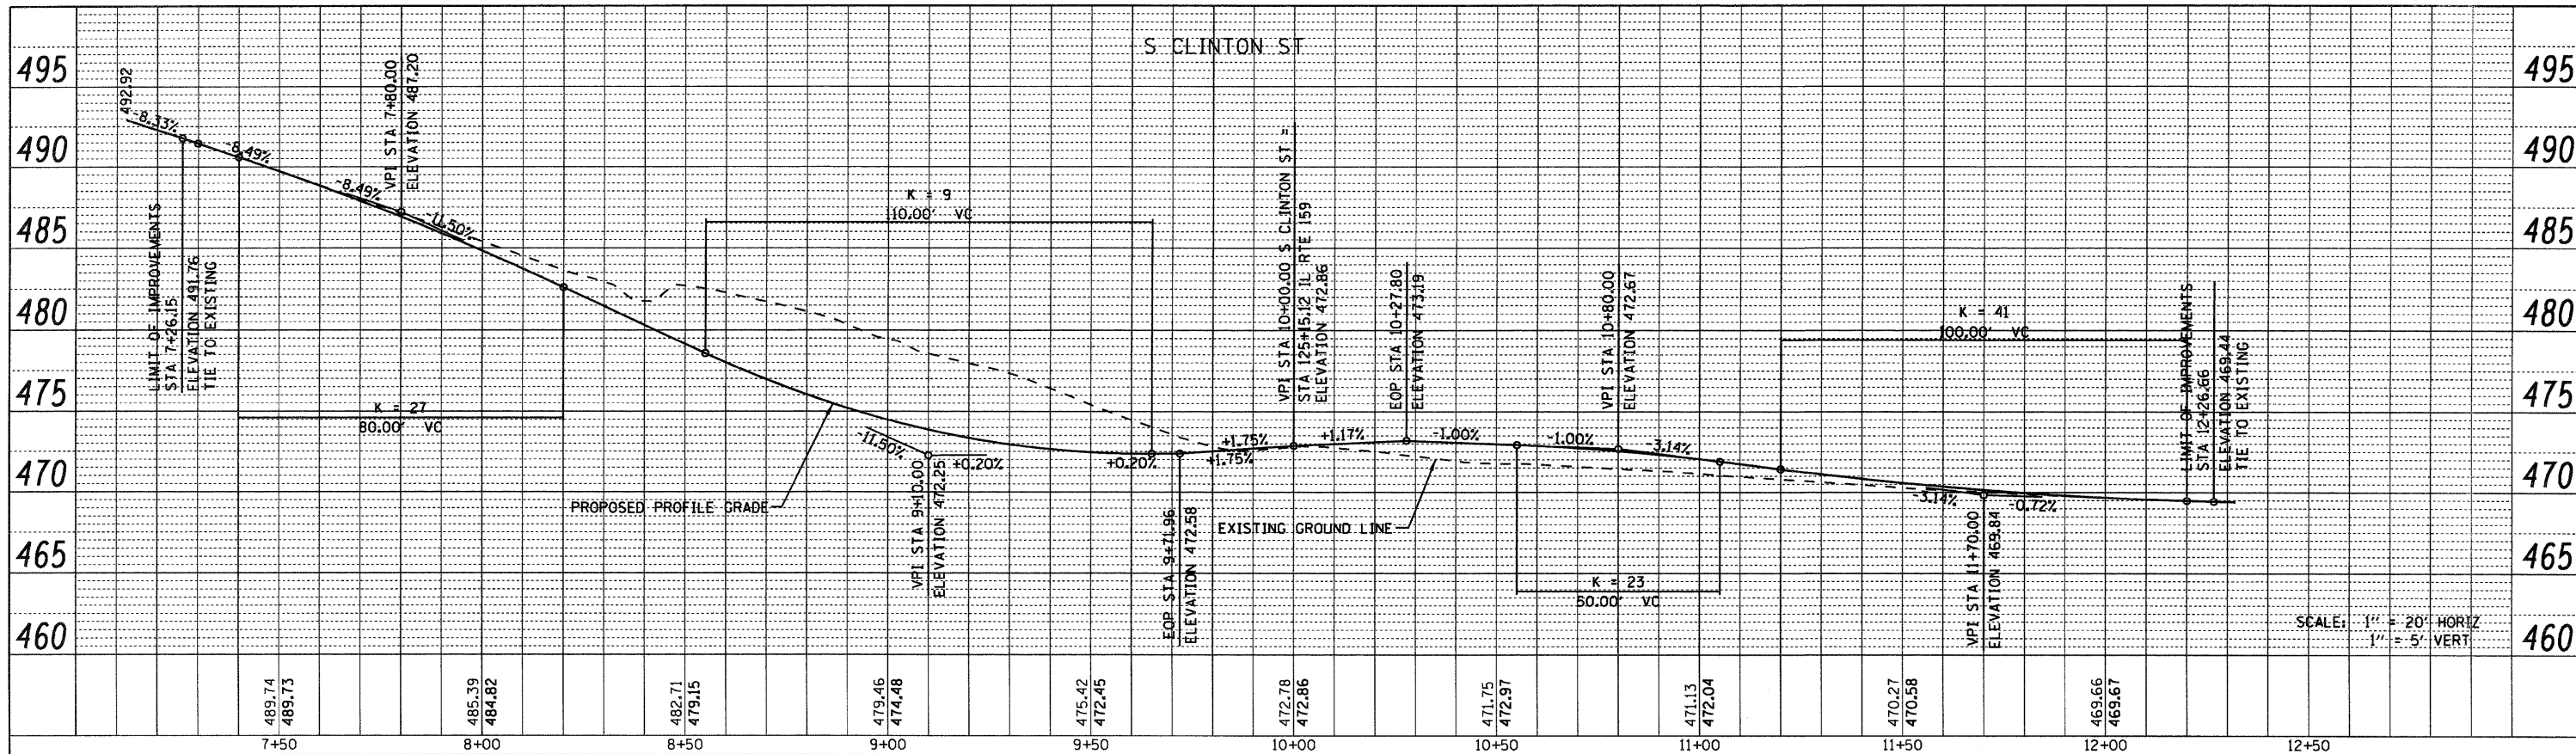

PROFILE	SURVEYED	BY	DATE
	PLOTTED		
	GRADES CHECKED		
	STRUCTURE NOTATIONS CHECKED		
	NO.		

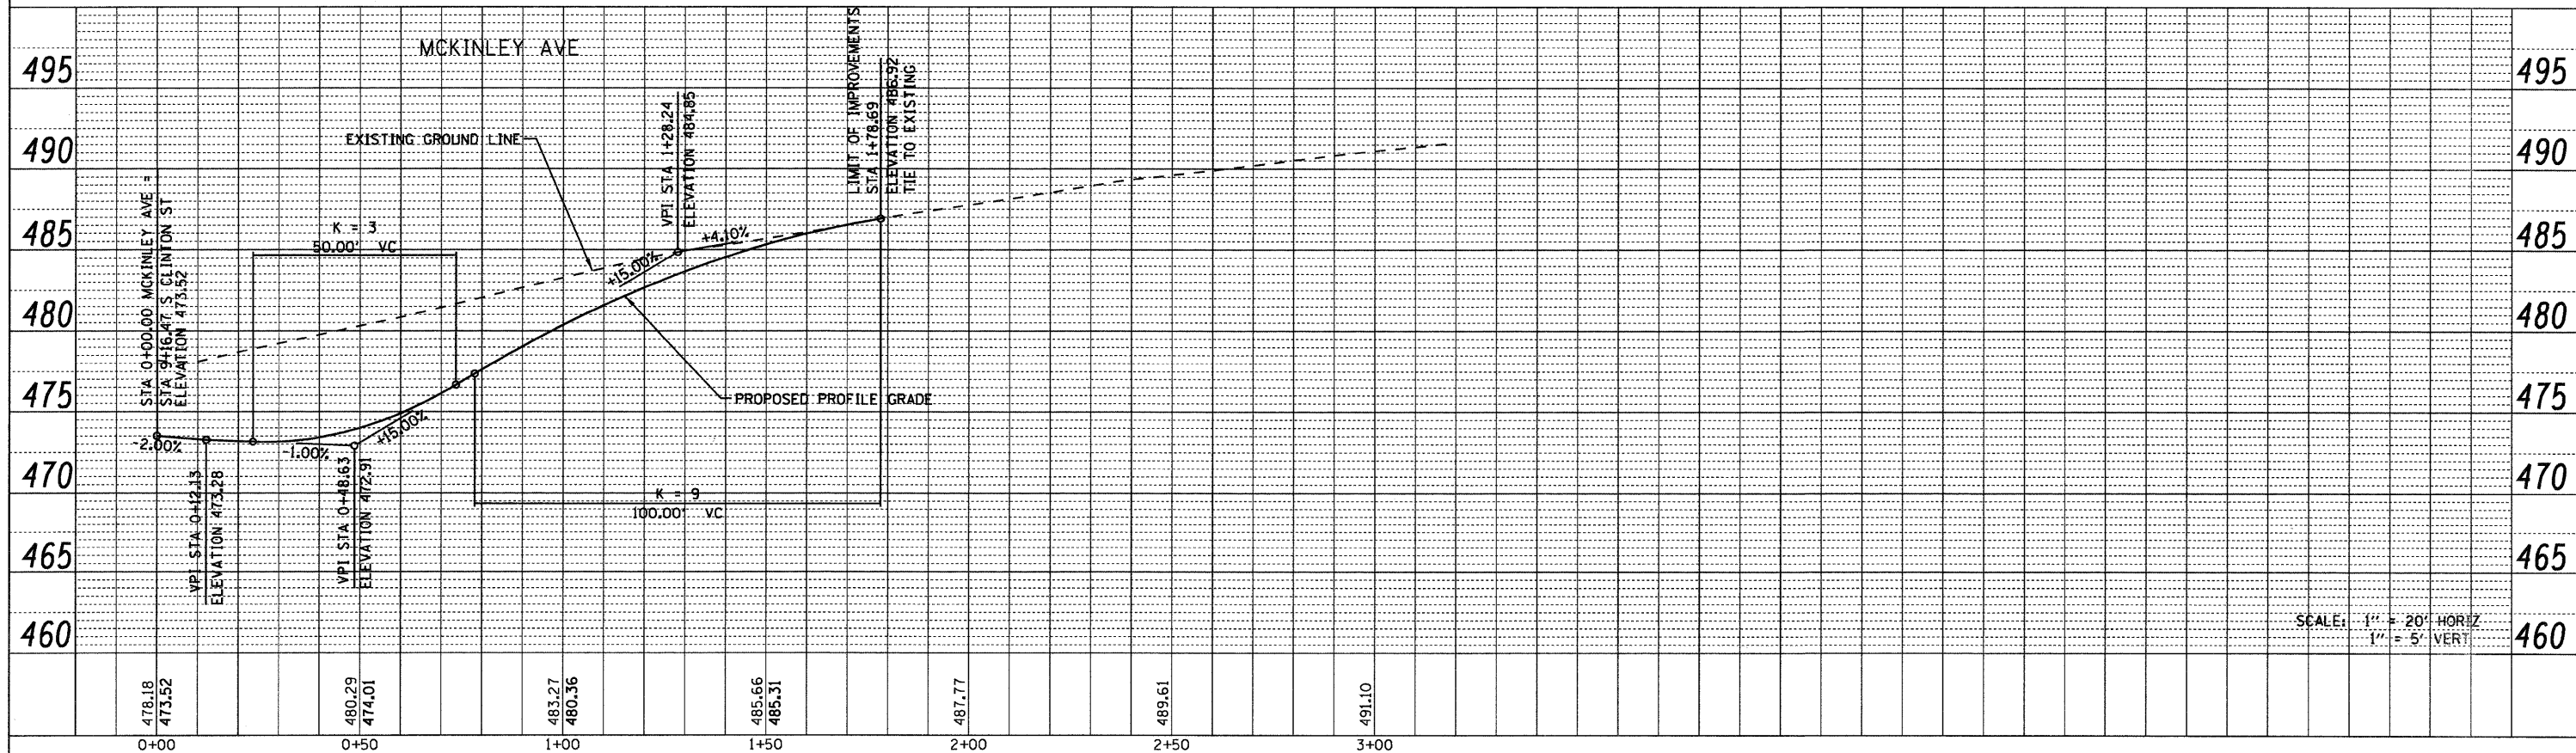

FILE NAME = p:\proj\secta\513501\cadd\dgn\0876830-sh1-p

USER NAME = default

DESIGNED -

DRAWN -

CHECKED -

DATE -

PLotted SCALE = 20.0000' / IN.

PLOT DATE = 8/26/2009

REVISd -

REVISd -

REVISd -

REVISd -

STATE OF ILLINOIS
DEPARTMENT OF TRANSPORTATION

SIDE ROAD PROFILES
S. CLINTON ST. AND MCKINLEY AVE

SCALE: 1" = 20'

SHEET NO. 18 OF 24 SHEETS

STA. N/A TO STA. N/A

F.A.P. RTE.	SECTION	COUNTY	TOTAL SHEETS	SHEET NO.
600	60-(30,31,128)-1	MADISON/ST. CLAIR	399	74
CONTRACT NO. 76830				

FED. ROAD DIST. NO. ILLINOIS FED. AID PROJECT