



PLAN	SURVEYED	BY	DATE
	NOTED		
	NOTED		
	NOTED		
	NOTED		

PROFILE	SURVEYED	BY	DATE
	NOTED		
	NOTED		
	NOTED		
	NOTED		

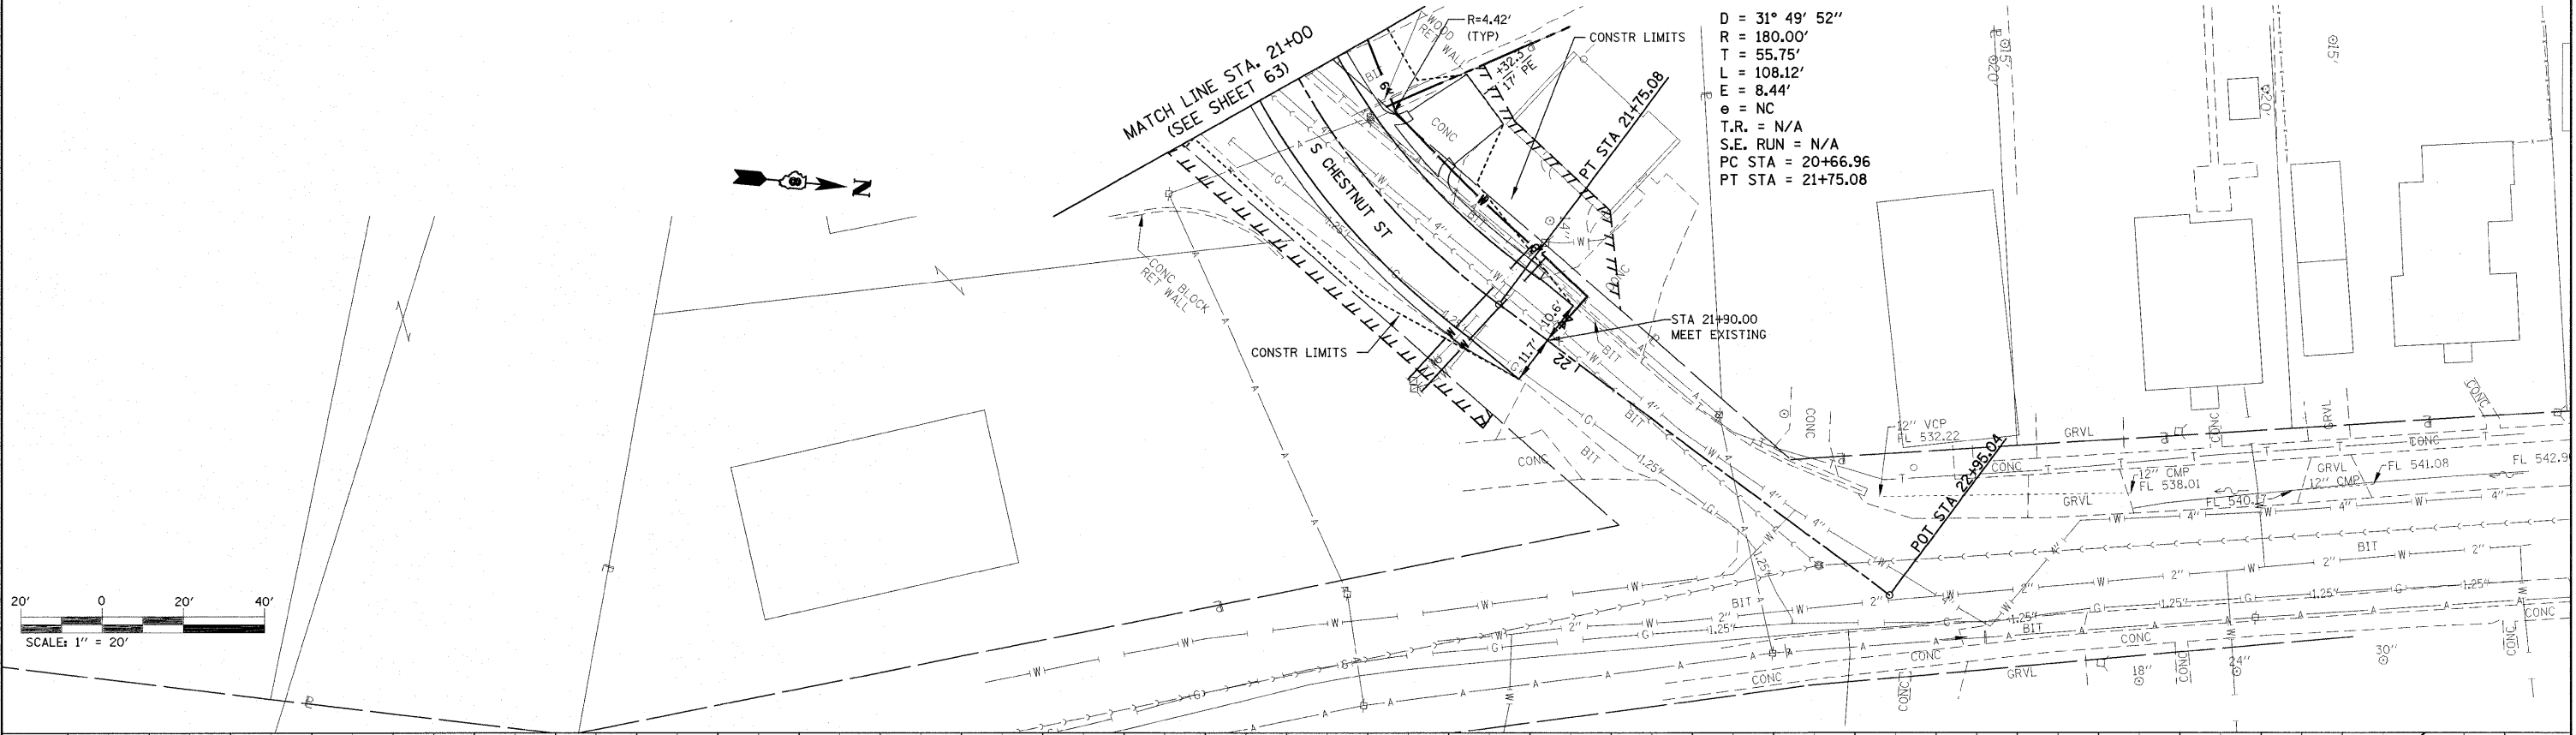

$D = 31^\circ 49' 52''$
 $R = 180.00'$
 $T = 55.75'$
 $L = 108.12'$
 $E = 8.44'$
 $\theta = NC$
 $T.R. = N/A$
 $S.E. RUN = N/A$
 $PC STA = 20+66.96$
 $PT STA = 21+75.08$

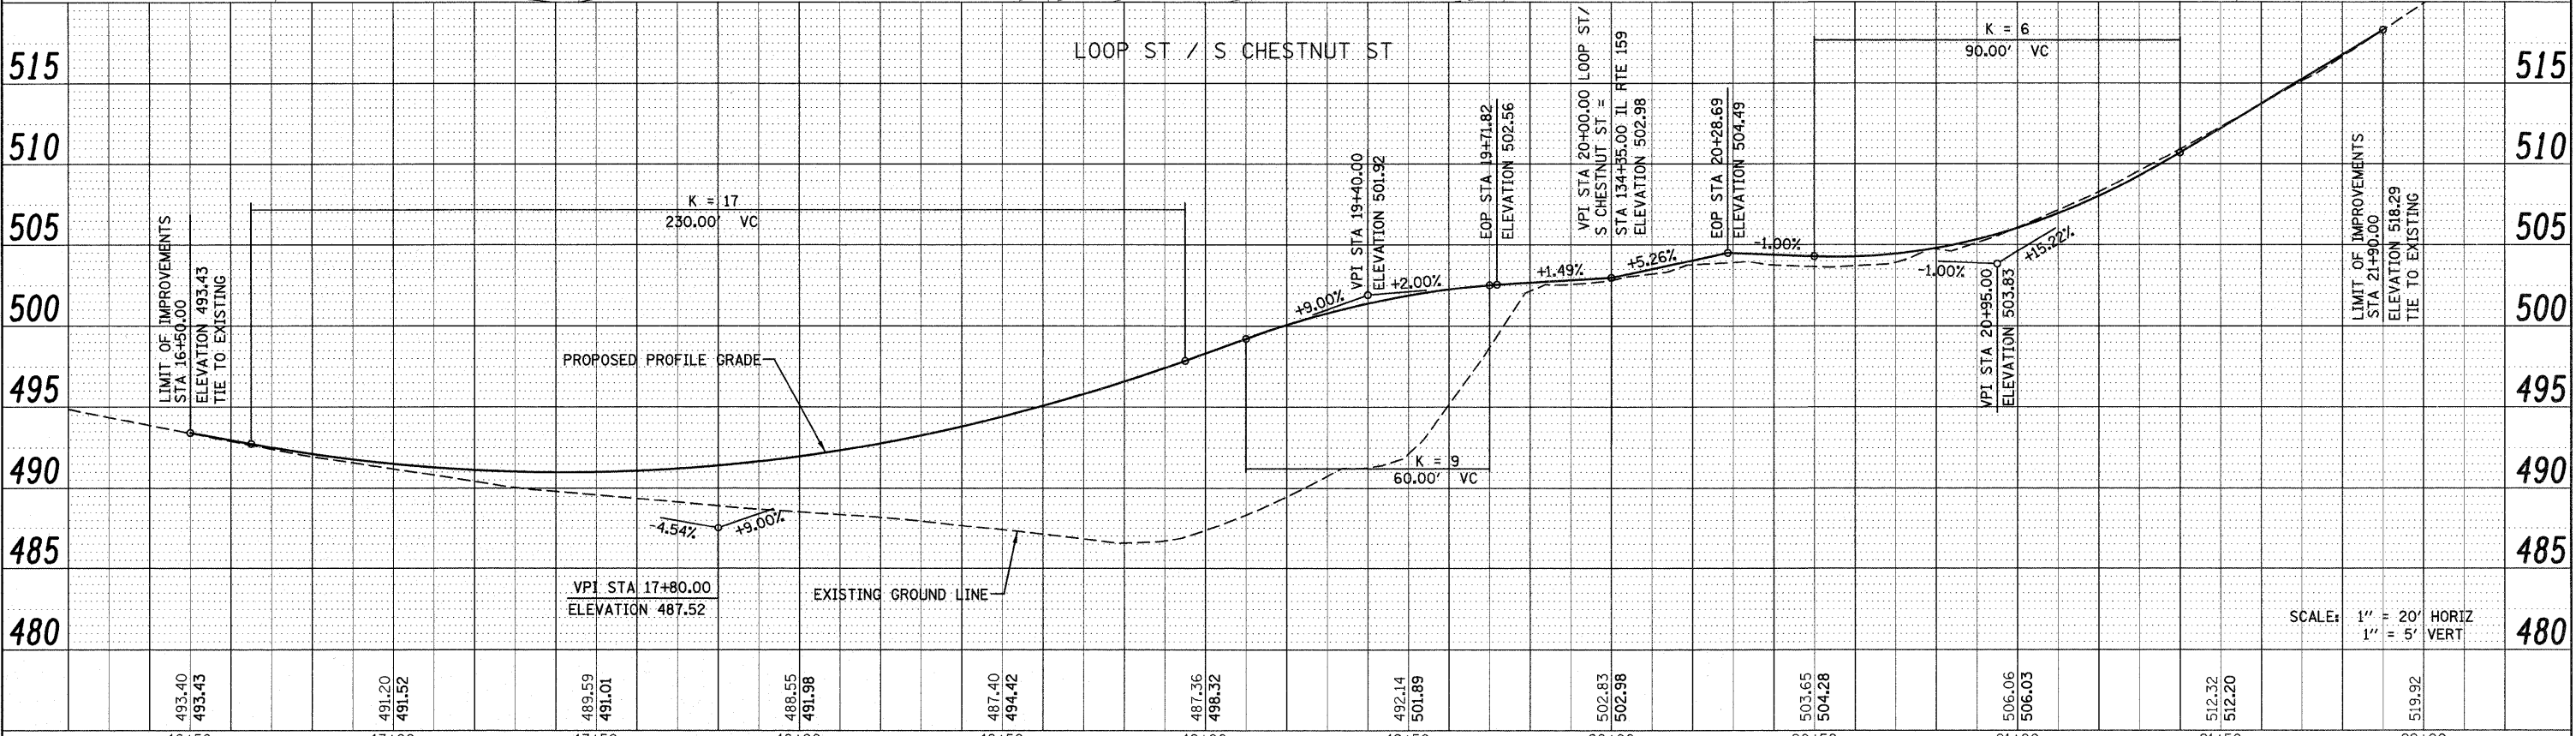

FILE NAME =	USER NAME = default	DESIGNED -	REVISED -	STATE OF ILLINOIS DEPARTMENT OF TRANSPORTATION	SIDE ROAD PLAN/PROFILE LOOP ST./S. CHESTNUT ST.		F.A.P. RTE.	SECTION	COUNTY	TOTAL SHEETS	SHEET NO.	
Pa\Projects\513501\CADD\DWG\0876830-shrtp	nprf.dgn	DRAWN -	REVISED -		SCALE: 1" = 20'	SHEET NO. 19 OF 24 SHEETS	STA. N/A TO STA. N/A	600	60-(30,31,128)-1	MADISON/ST. CLAIR	399	75
		CHECKED -	REVISED -		CONTRACT NO. 76830							
		DATE -	REVISED -		FED. ROAD DIST. NO. ILLINOIS FED. AID PROJECT							