



PLAN	SUBMITTED	BY	DATE
	PLOTTED		
	GRADES CHECKED		
	STRUCTURE NOTATIONS CHECKED		
	NO. _____		
	FILE NAME		

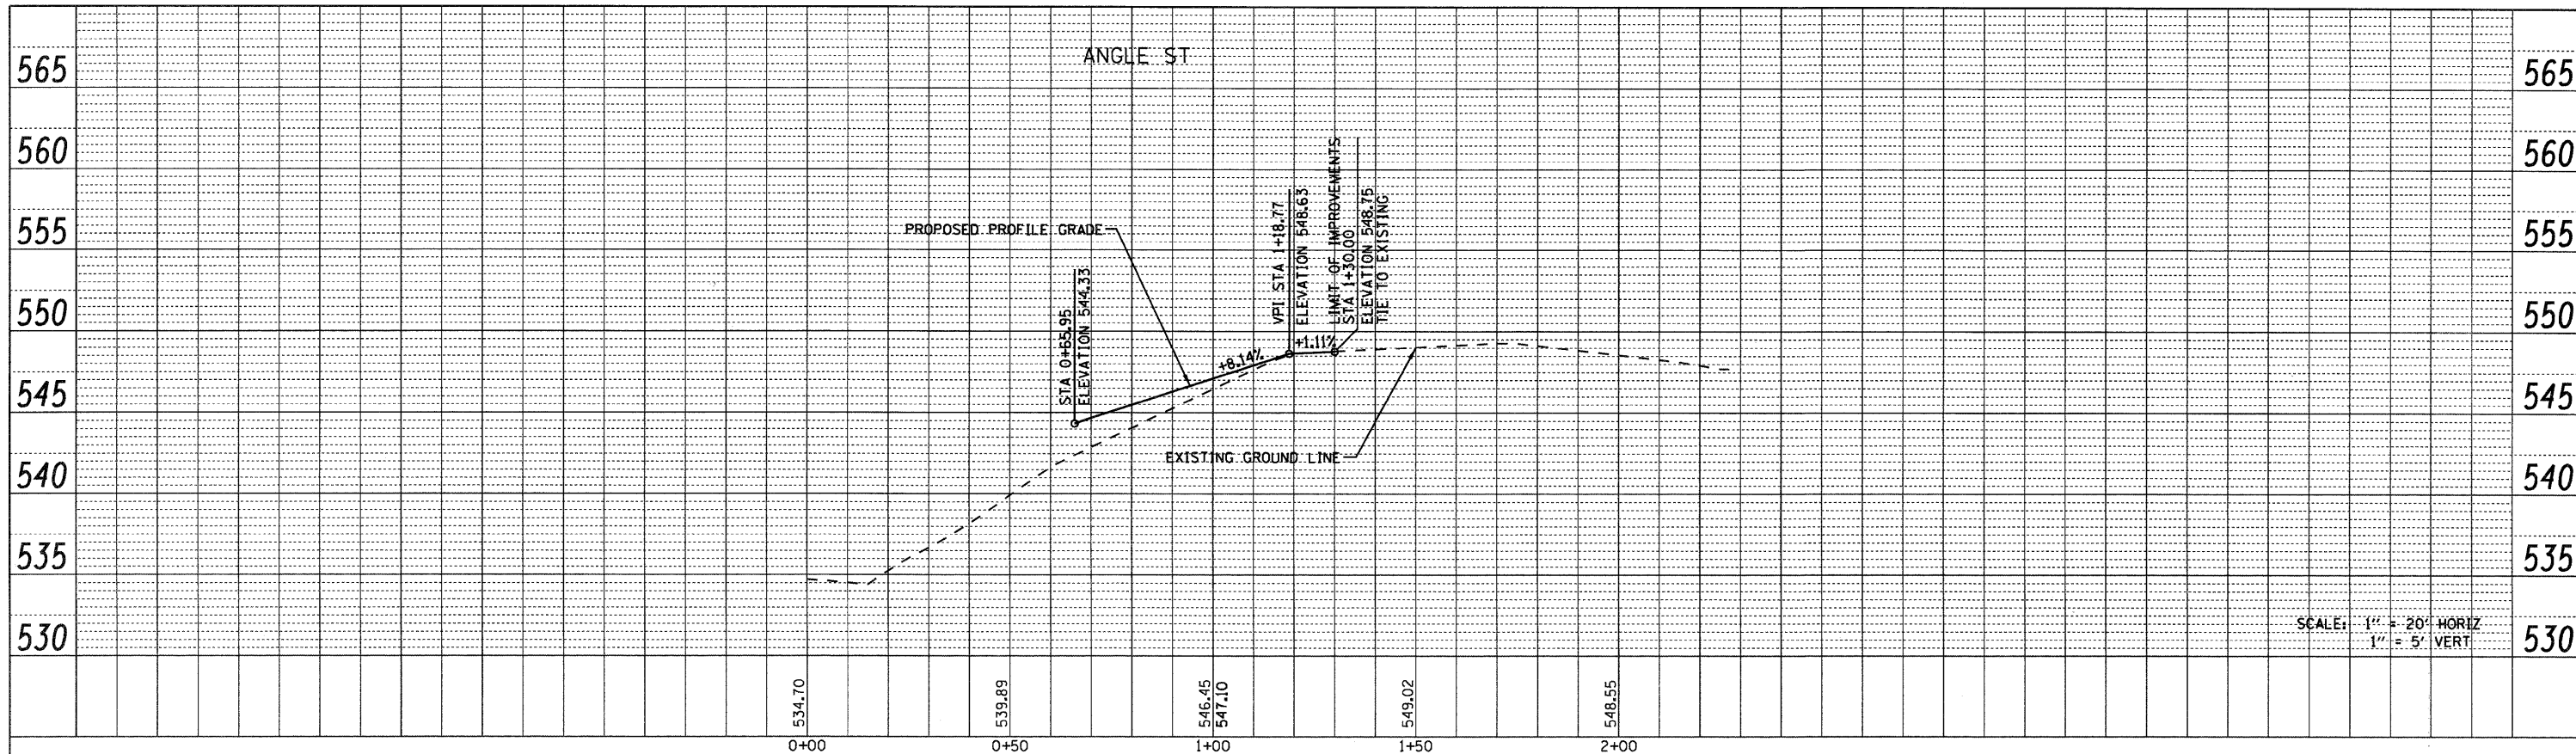

SCALE: 1" = 20' HORIZ
1" = 5' VERT

PROFILE	SUBMITTED	BY	DATE
	PLOTTED		
	GRADES CHECKED		
	STRUCTURE NOTATIONS CHECKED		
	NO. _____		
	FILE NAME		

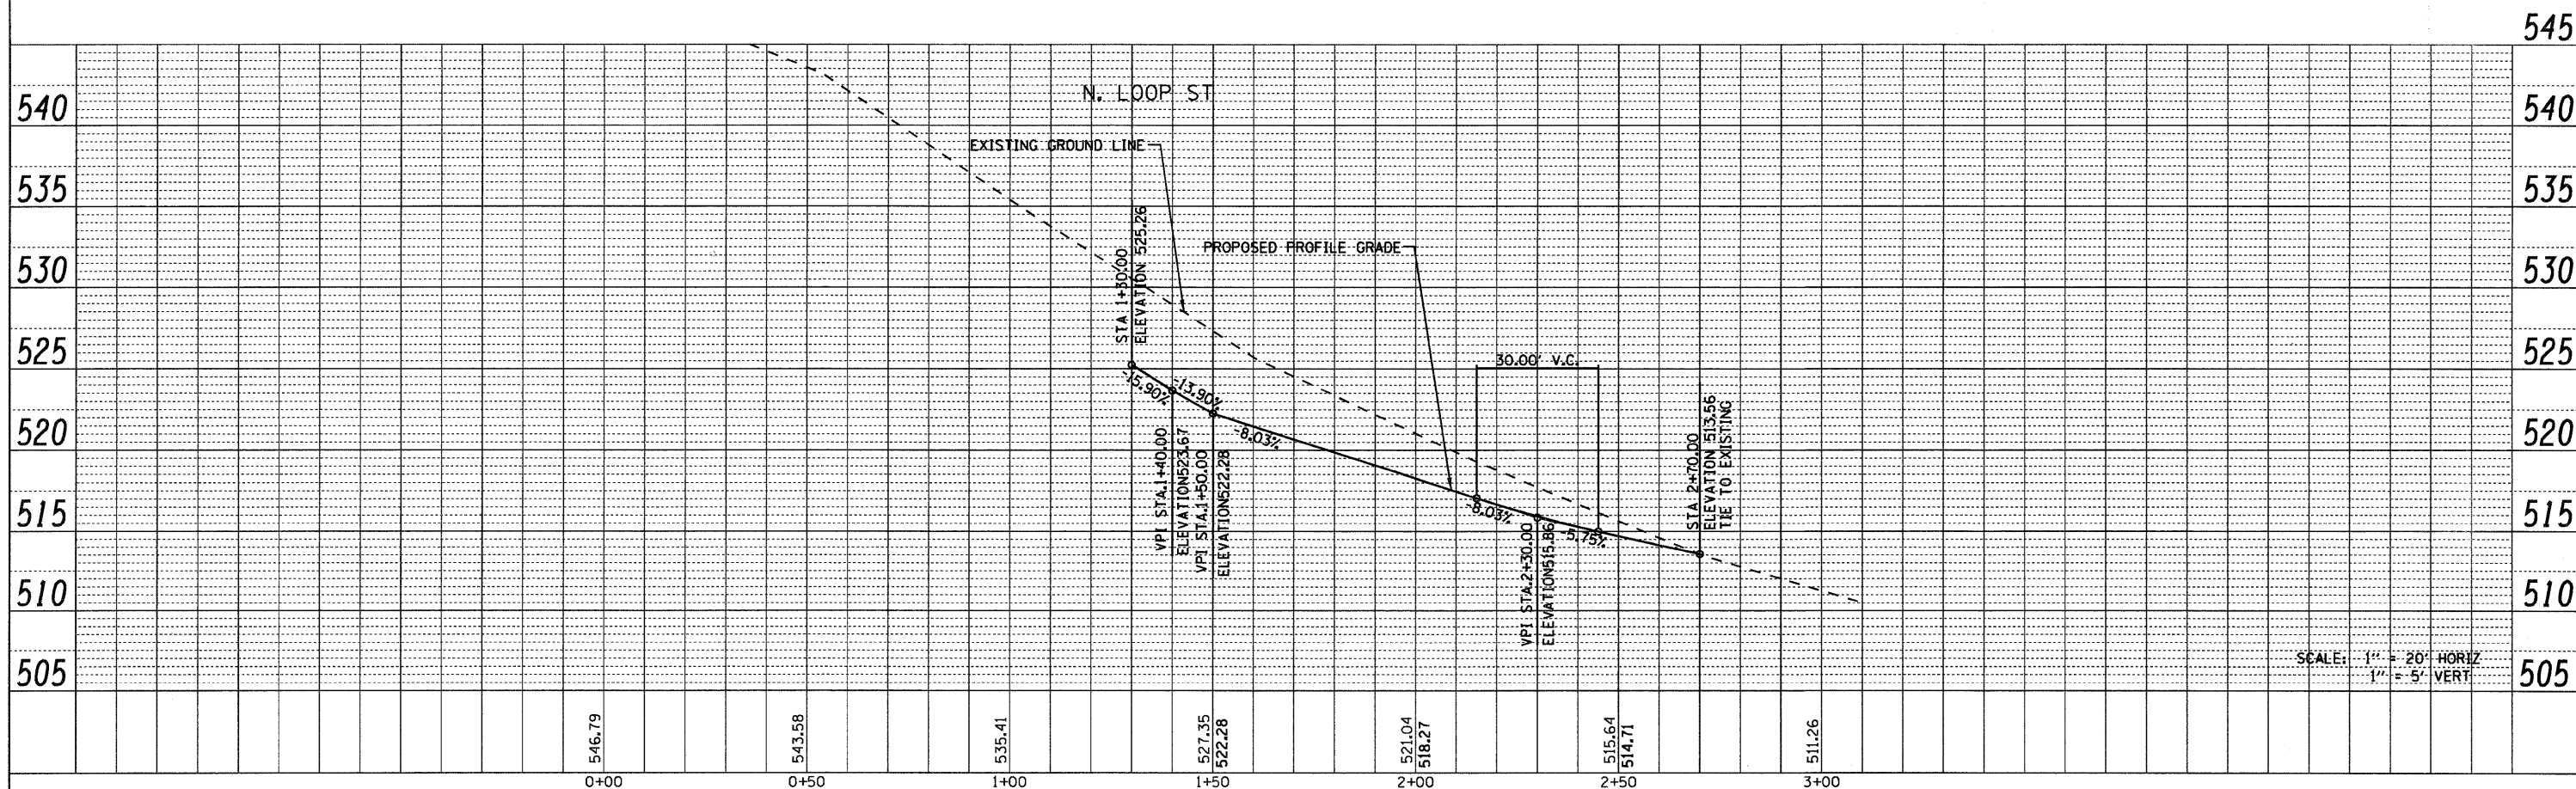

SCALE: 1" = 20' HORIZ
1" = 5' VERT

FILE NAME =	USER NAME = default	DESIGNED -	REVISED -	STATE OF ILLINOIS DEPARTMENT OF TRANSPORTATION	SIDE ROAD PROFILES ANGLE AVE. AND N. LOOP ST.			F.A.P. RTE. 600	SECTION 60-(30,31,128)-1	COUNTY MADISON/ST. CLAIR	TOTAL SHEETS 399	SHEET NO. 76
pr\projects\513501\cadd\dgn\0876838-sht-p	npr.f.dgn	DRAWN -	REVISED -		SCALE: 1" = 20'	SHEET NO. 20 OF 24 SHEETS	STA. N/A	TO STA. N/A	FED. ROAD DIST. NO.	ILLINOIS FED. AID PROJECT	CONTRACT NO. 76830	
		CHECKED -	REVISED -									
		DATE -	REVISED -									