



PLAN	DATE
BY	
REVIEWED	
PLOTTED	
CHECKED	
RT. OF WAY CHECKED	
NO. _____	
FILE NAME	

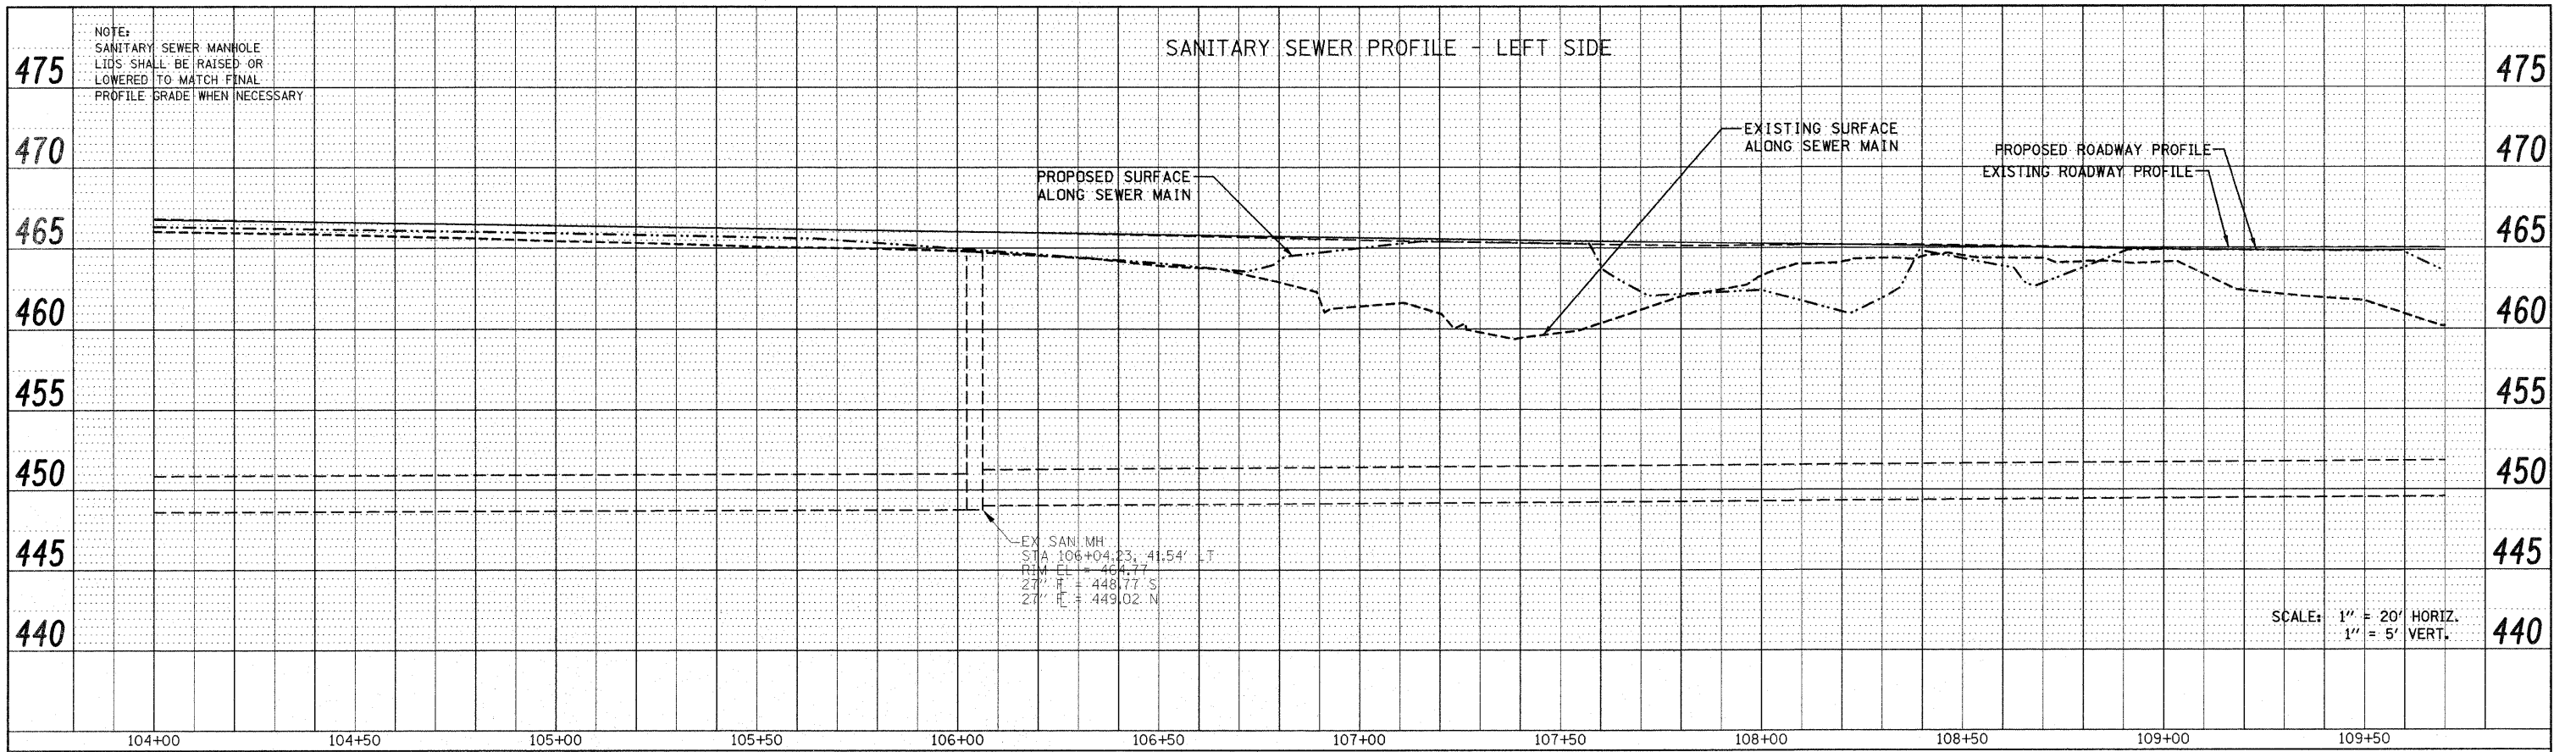

PROFILE	DATE
BY	
REVIEWED	
PLOTTED	
CHECKED	
RT. OF WAY CHECKED	
NO. _____	
FILE NAME	

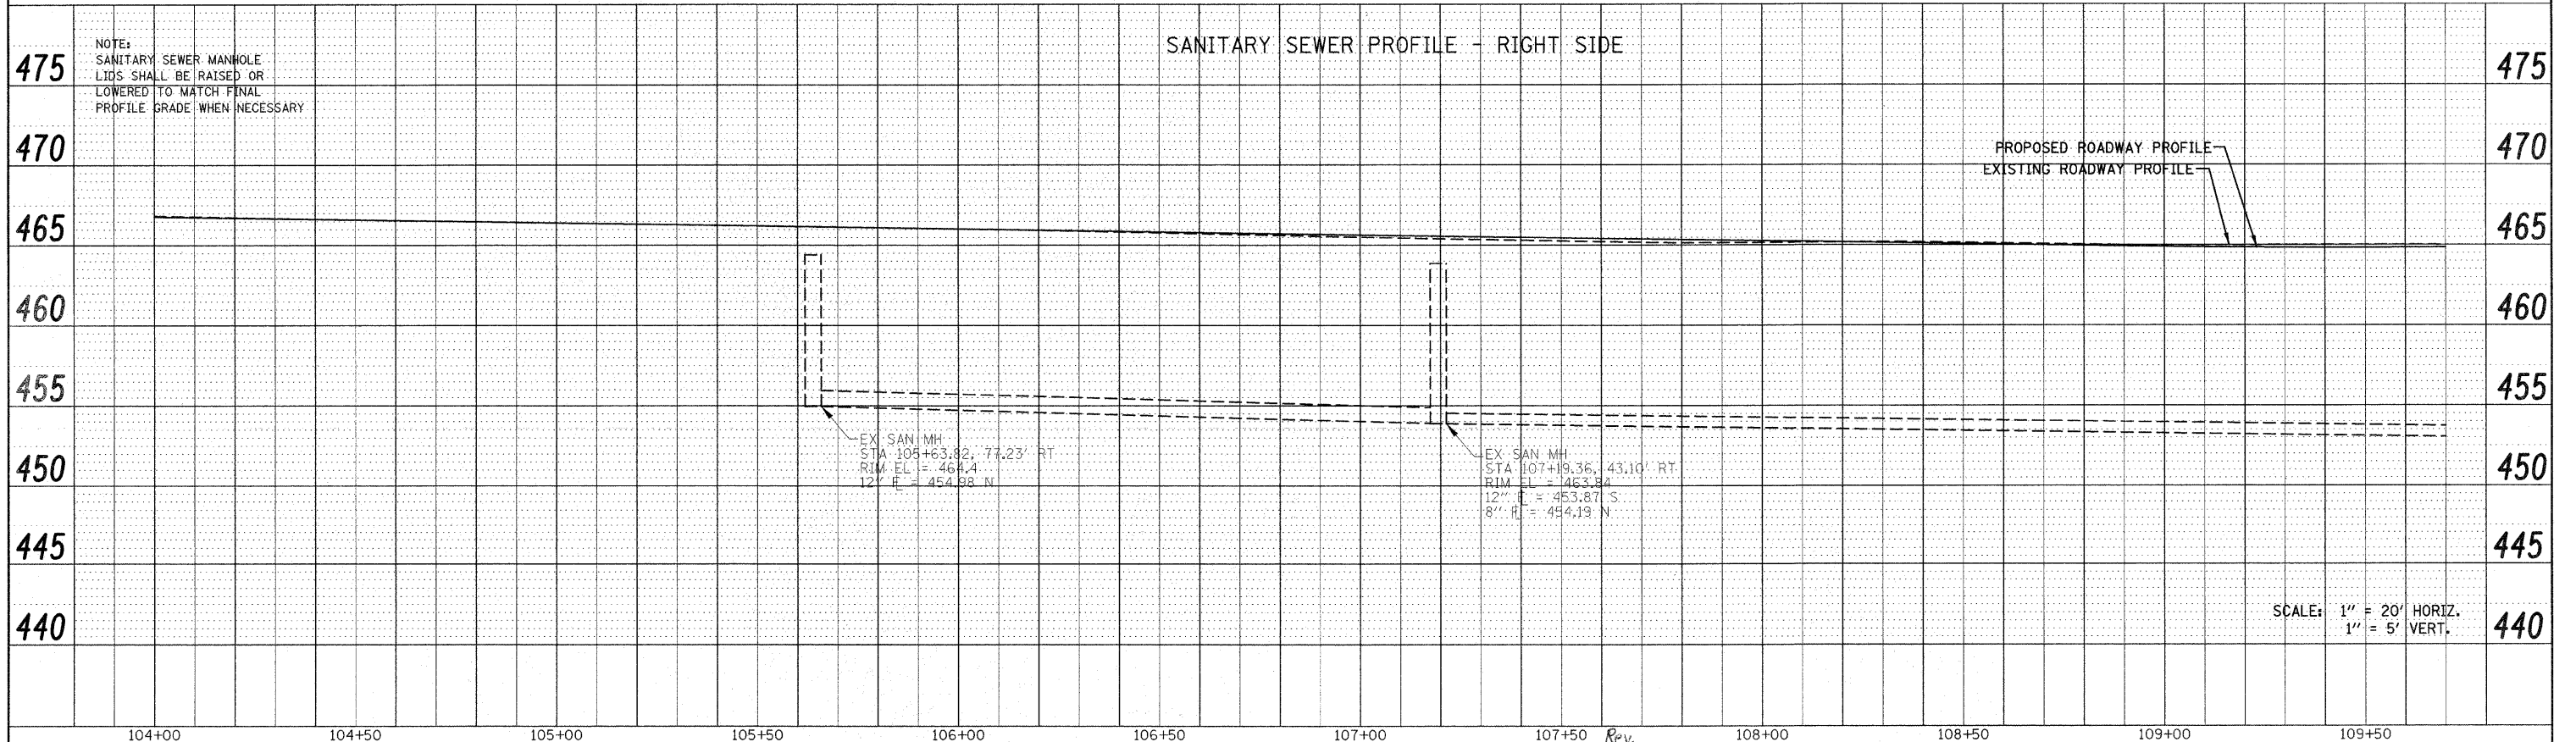

FILE NAME =	USER NAME = default	DESIGNED -	REVISED -	<b>STATE OF ILLINOIS DEPARTMENT OF TRANSPORTATION</b>	<b>DRAINAGE AND UTILITY PROFILES IL ROUTE 159</b>		F.A.P. RTE.	SECTION	COUNTY	TOTAL SHEETS	SHEET NO.	
PLOT SCALE = 20.0000' / IN.	DATE = 12/17/2009	DRAWN -	REVISED -		SCALE: 1" = 20'	SHEET NO. 5 OF 33 SHEETS	STA 104+00.00 TO STA 109+50.00	600	60-(30,31,128)-1	MADISON/ST. CLAIR	399	93
		CHECKED -	REVISED -		CONTRACT NO. 76830							
		DATE -	REVISED -		FED. ROAD DIST. NO. ILLINOIS FED. AID PROJECT							