



PLAN	SURVEYED	DATE
	PLOTTED	
	CHECKED	
	BY	
	NO.	
	FILE NAME	

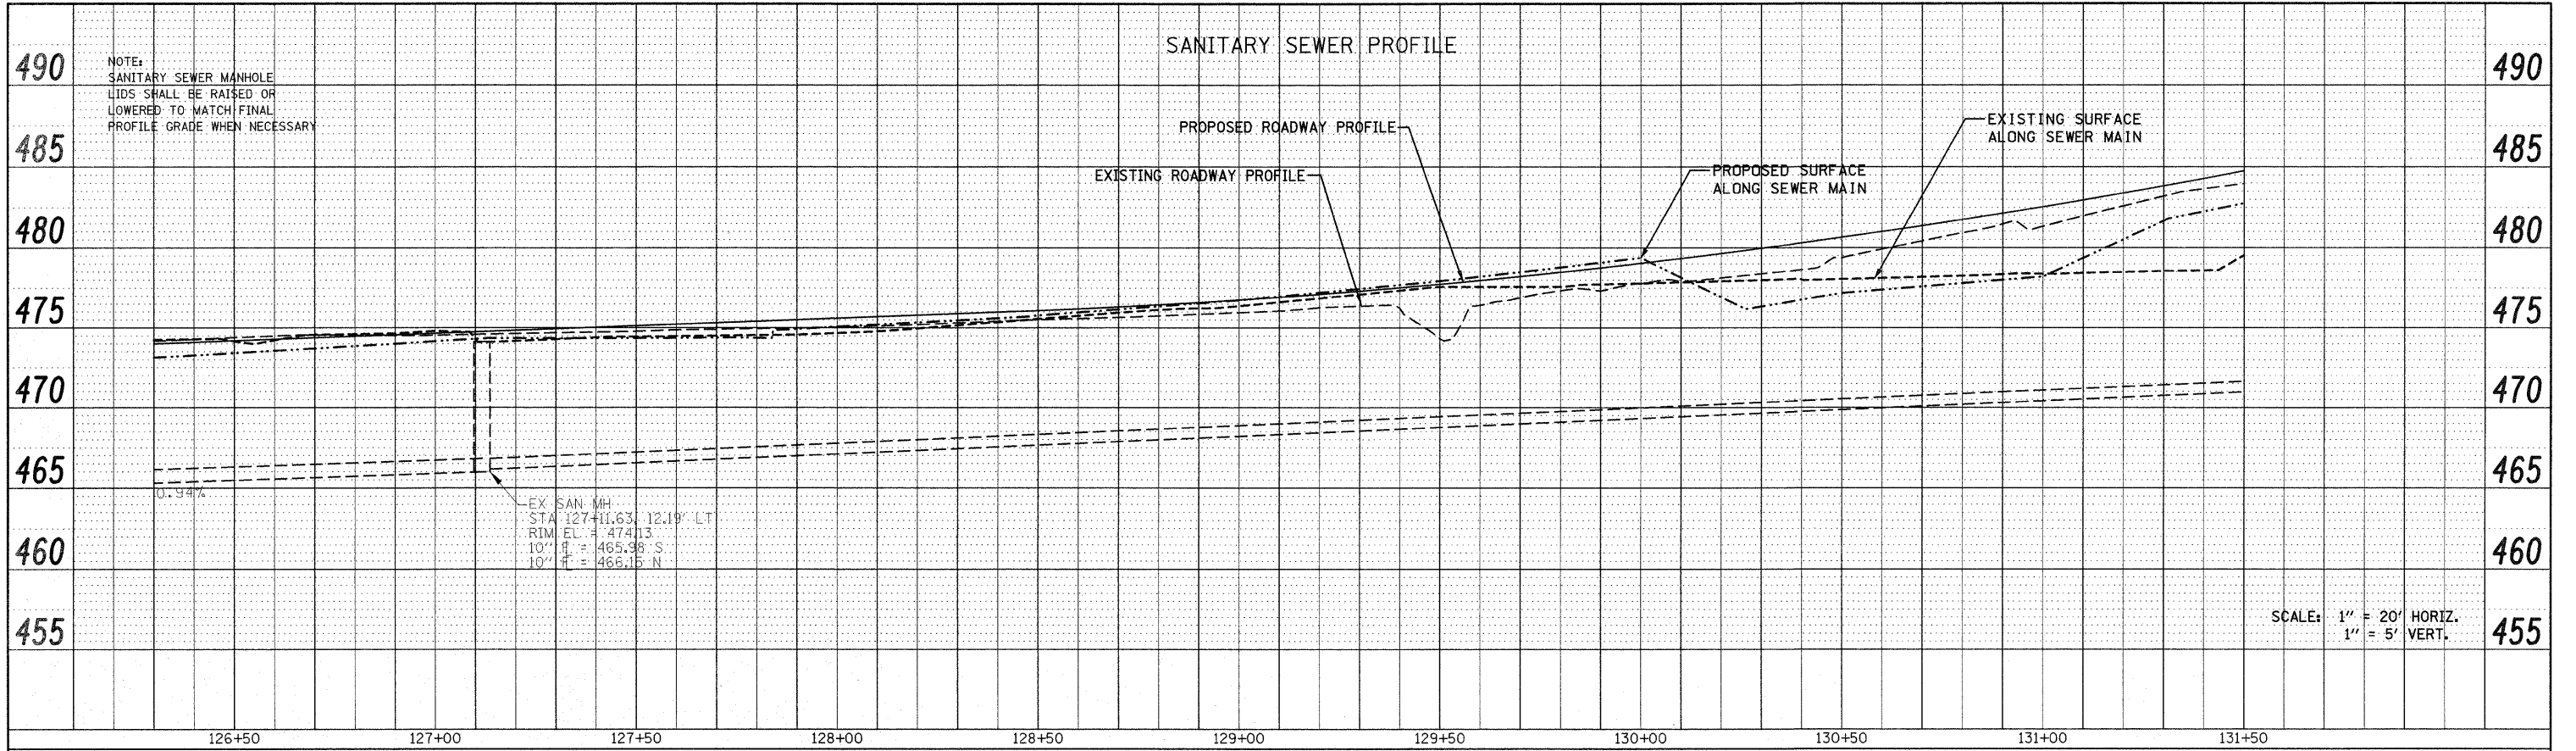

PROFILE	SURVEYED	DATE
	PLOTTED	
	CHECKED	
	BY	
	NO.	
	FILE NAME	

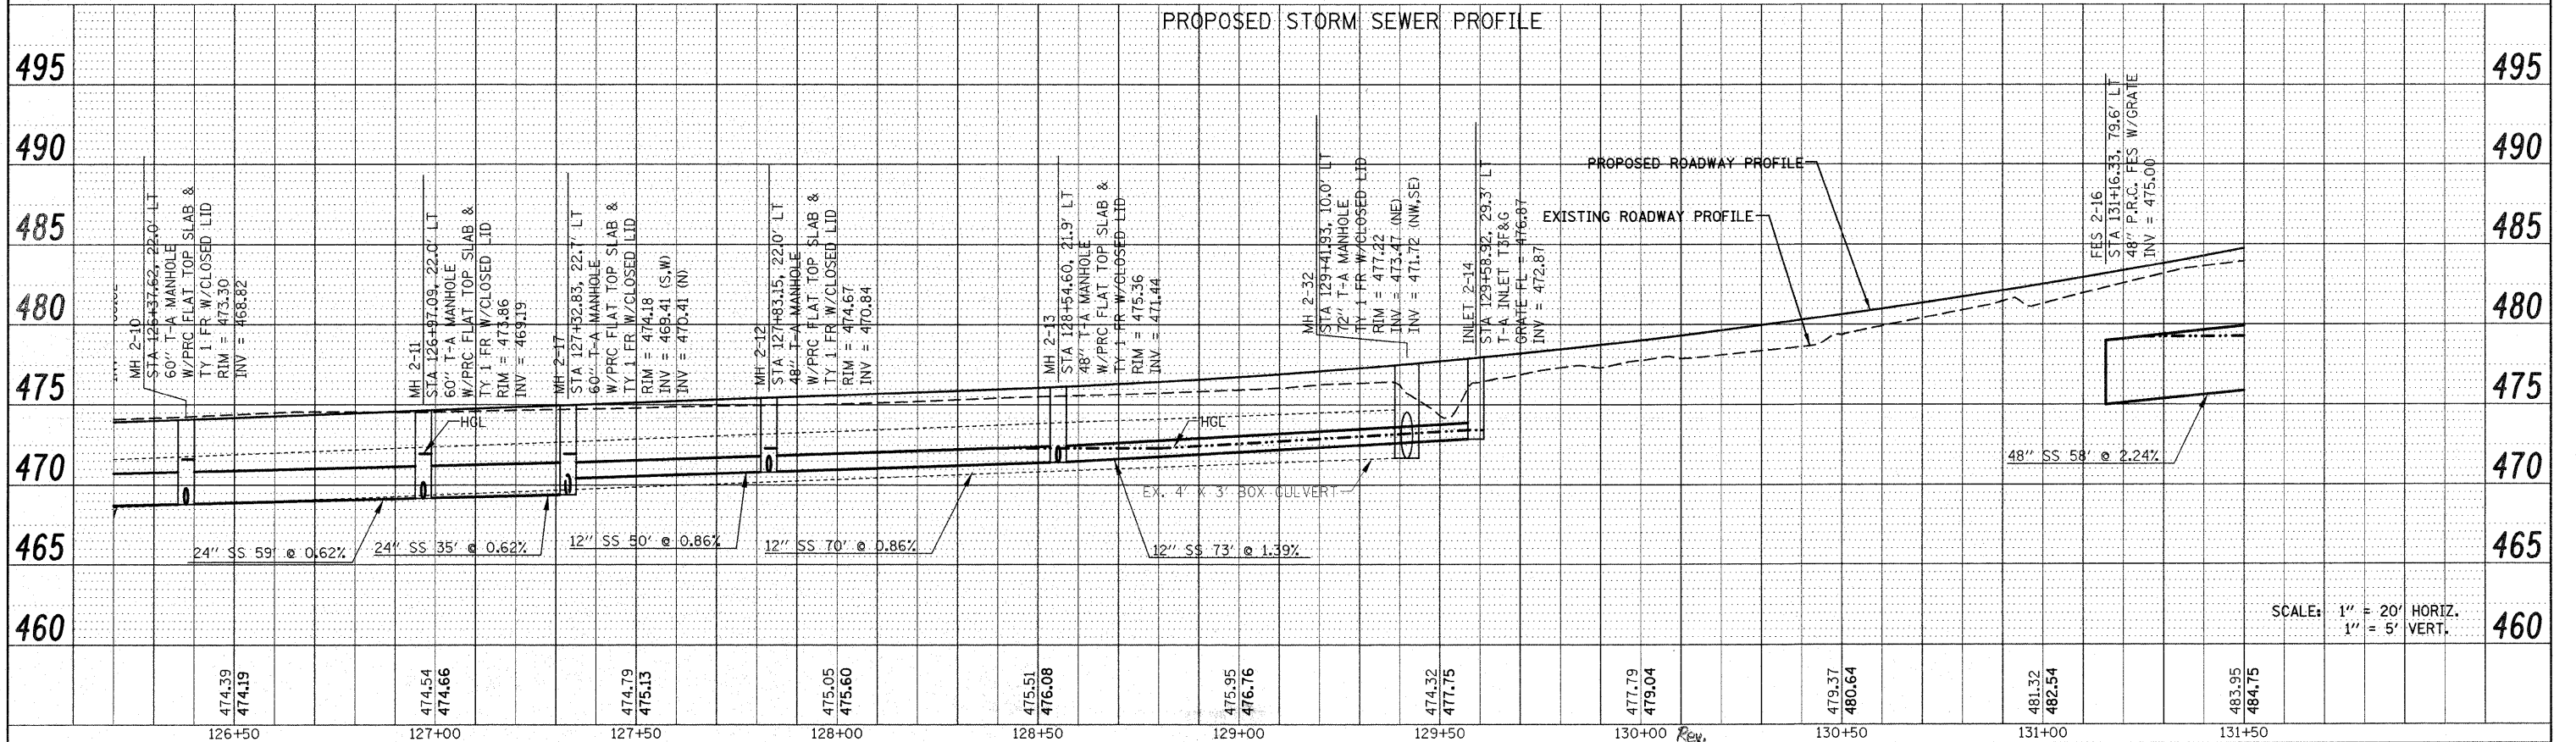

FILE NAME =	USER NAME = default	DESIGNED -	REVISED -	<b>STATE OF ILLINOIS DEPARTMENT OF TRANSPORTATION</b>	<b>DRAINAGE AND UTILITY PROFILES IL ROUTE 159</b>			F.A.P. RTE.	SECTION	COUNTY	TOTAL SHEETS	SHEET NO.
Pr:\Projects\513501\CADD\DWG\0876830-shr-d	andn	DRAWN -	REVISED -		SCALE: 1" = 20'	SHEET NO. 17 OF 33 SHEETS	STA 126+50.00 TO STA 131+50.00	600	60-(30,31,128)-1	MADISON/ST. CLAIR	399	105
	PLOT SCALE = 20.0000' / IN.	CHECKED -	REVISED -		CONTRACT NO. 76830							
	PLOT DATE = 12/17/2009	DATE -	REVISED -		FED. ROAD DIST. NO. ILLINOIS FED. AID PROJECT							