


PLAN	SURVEYED	BY	DATE
	PLOTTED		
	NOTED		
	RT. OF WAY CHECKED		
	CADD FILE NAME		

PROFILE	SURVEYED	BY	DATE
	PLOTTED		
	NOTED		
	STRUCTURE NOTATION CHECKED		

PROPOSED STORM SEWER PROFILE

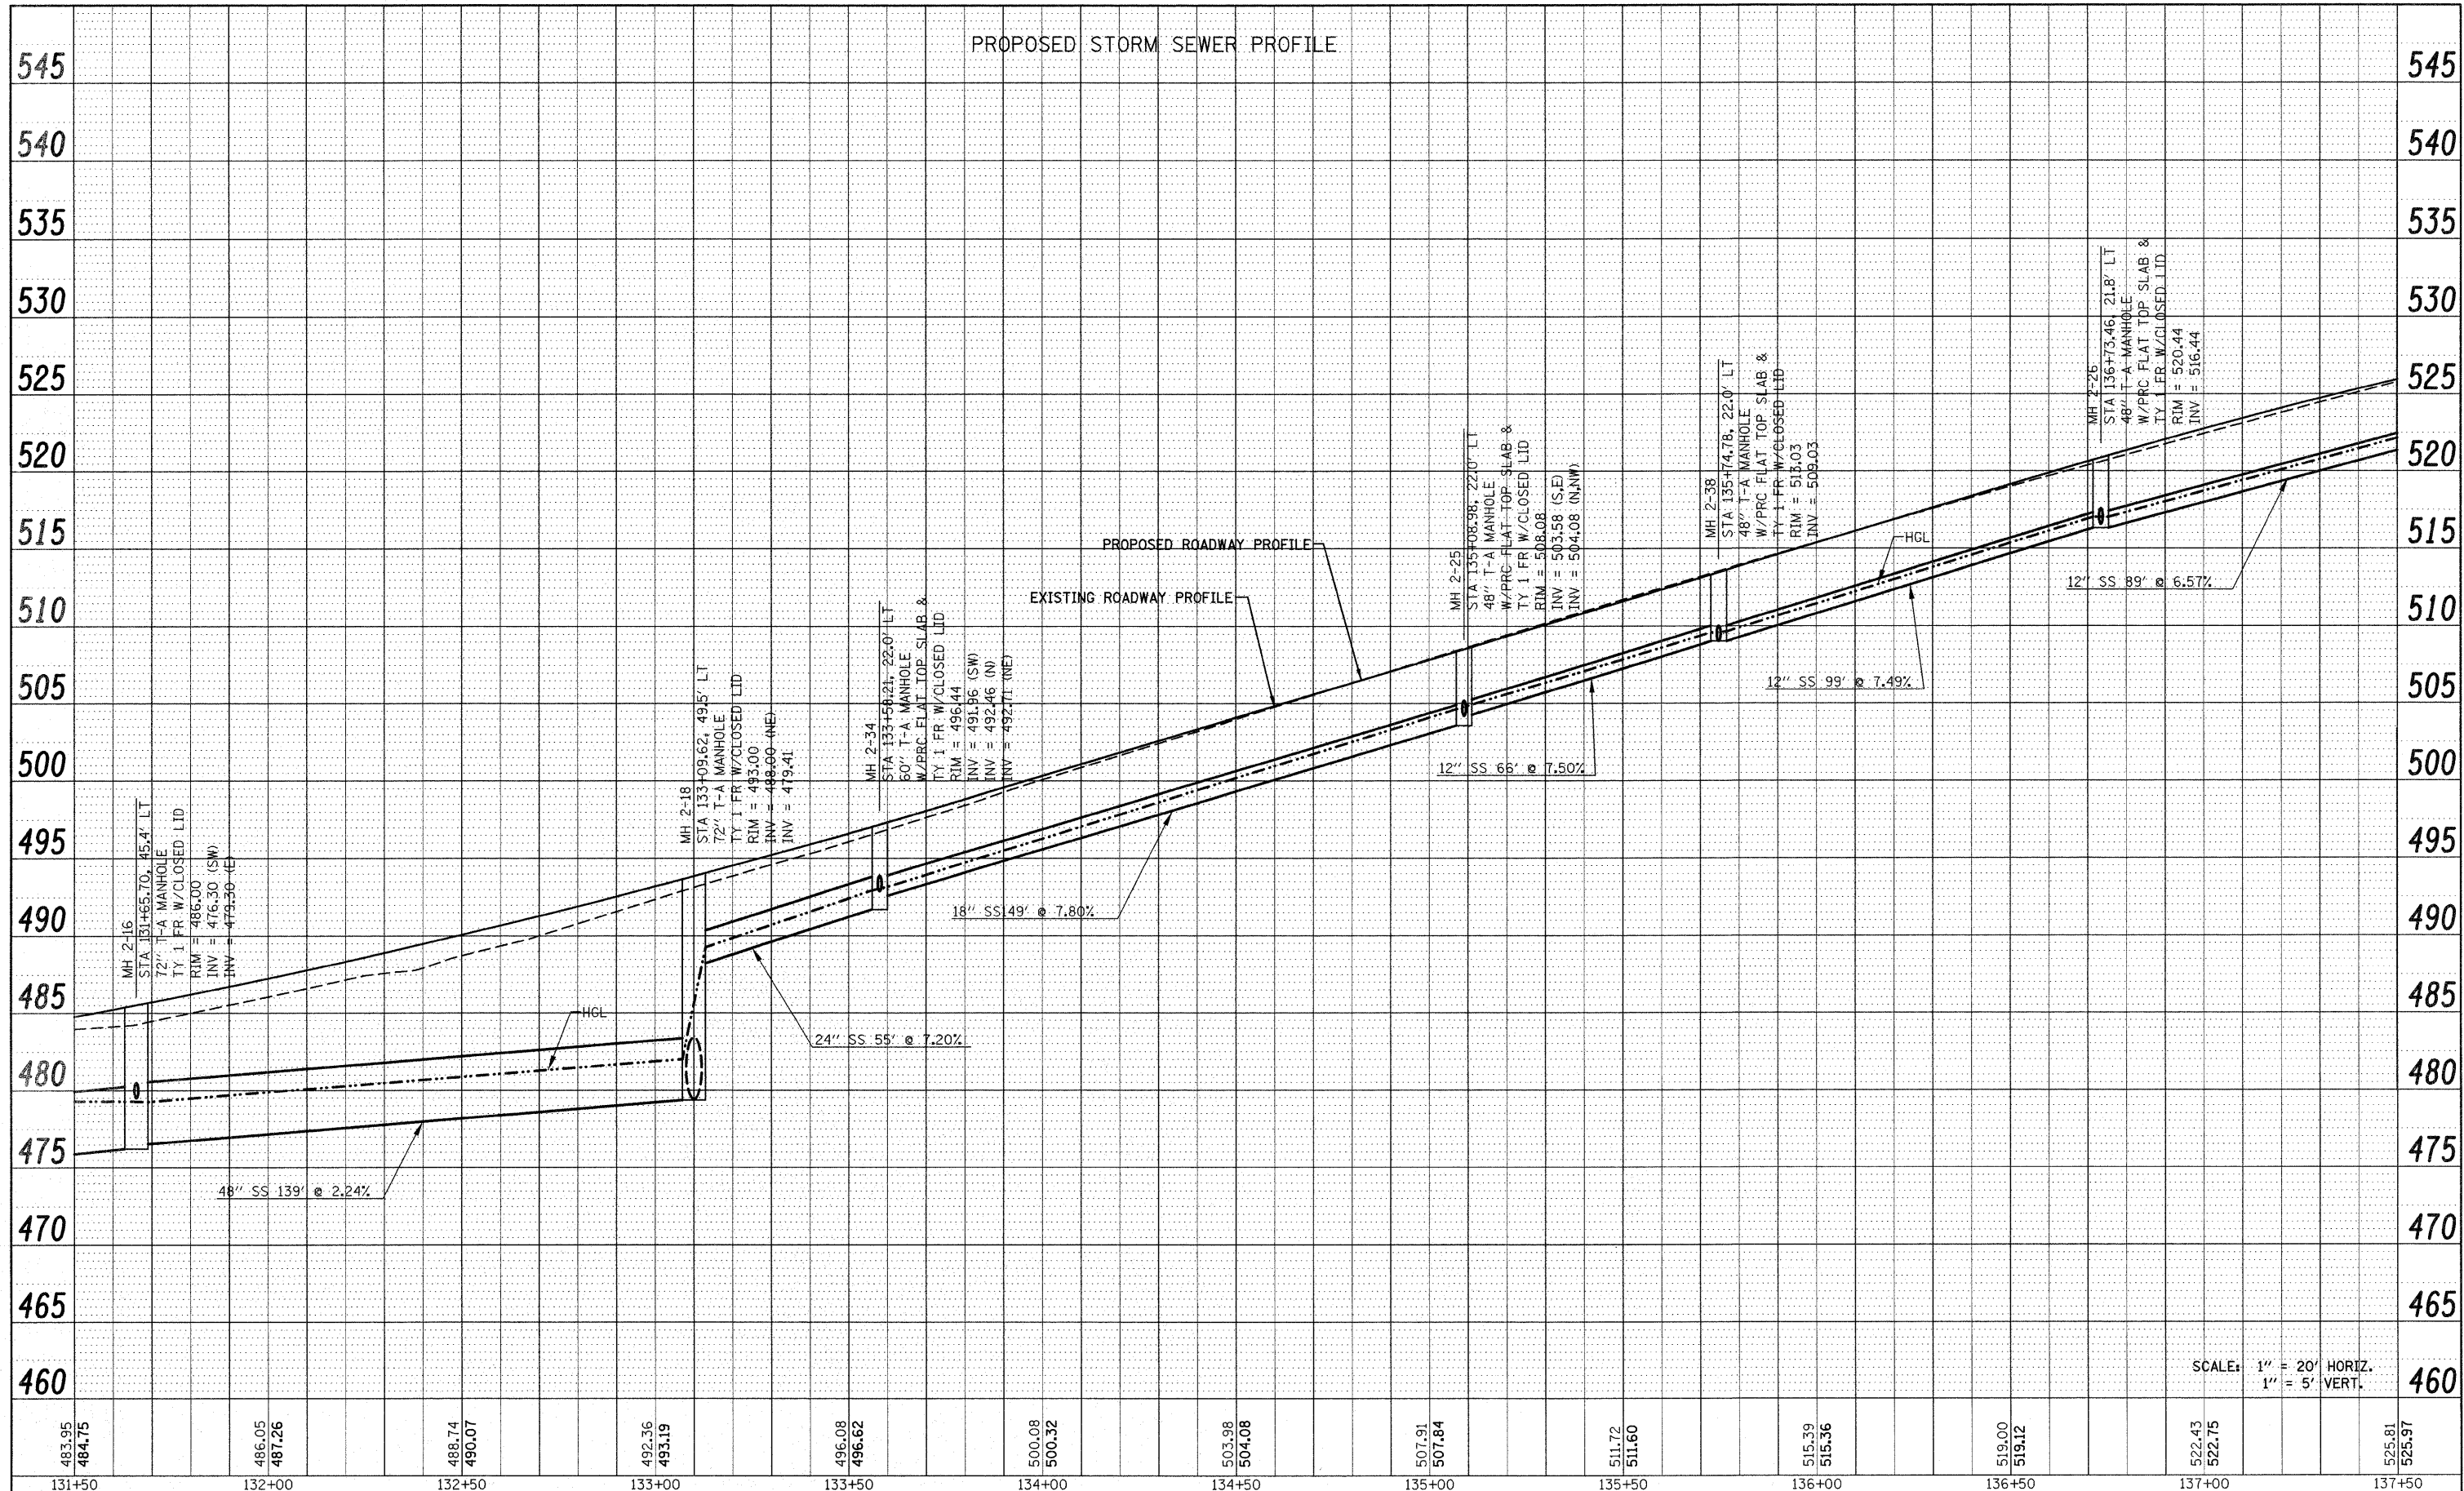

SCALE: 1" = 20' HORIZ.
1" = 5' VERT.

FILE NAME = P:\Projects\151950\1\CADD\DWG\DS76830-shd.dwg	USER NAME = default	DESIGNED -	REVISED -	STATE OF ILLINOIS DEPARTMENT OF TRANSPORTATION	DRAINAGE AND UTILITY PROFILE IL ROUTE 159			F.A.P. RTE. 600	SECTION 60-(30,31,128)-1	COUNTY MADISON/ST. CLAIR	TOTAL SHEETS 399	SHEET NO. 109
PLOT SCALE = 20.0000' / IN.	PLOT DATE = 12/17/2009	DRAWN -	REVISED -		SCALE: 1" = 20'	SHEET NO. 21 OF 33 SHEETS	STA 131+50.00 TO STA 137+50.00	CONTRACT NO. 76830				
		CHECKED -	REVISED -		ILLINOIS FED. AID PROJECT							
		DATE -	REVISED -									