
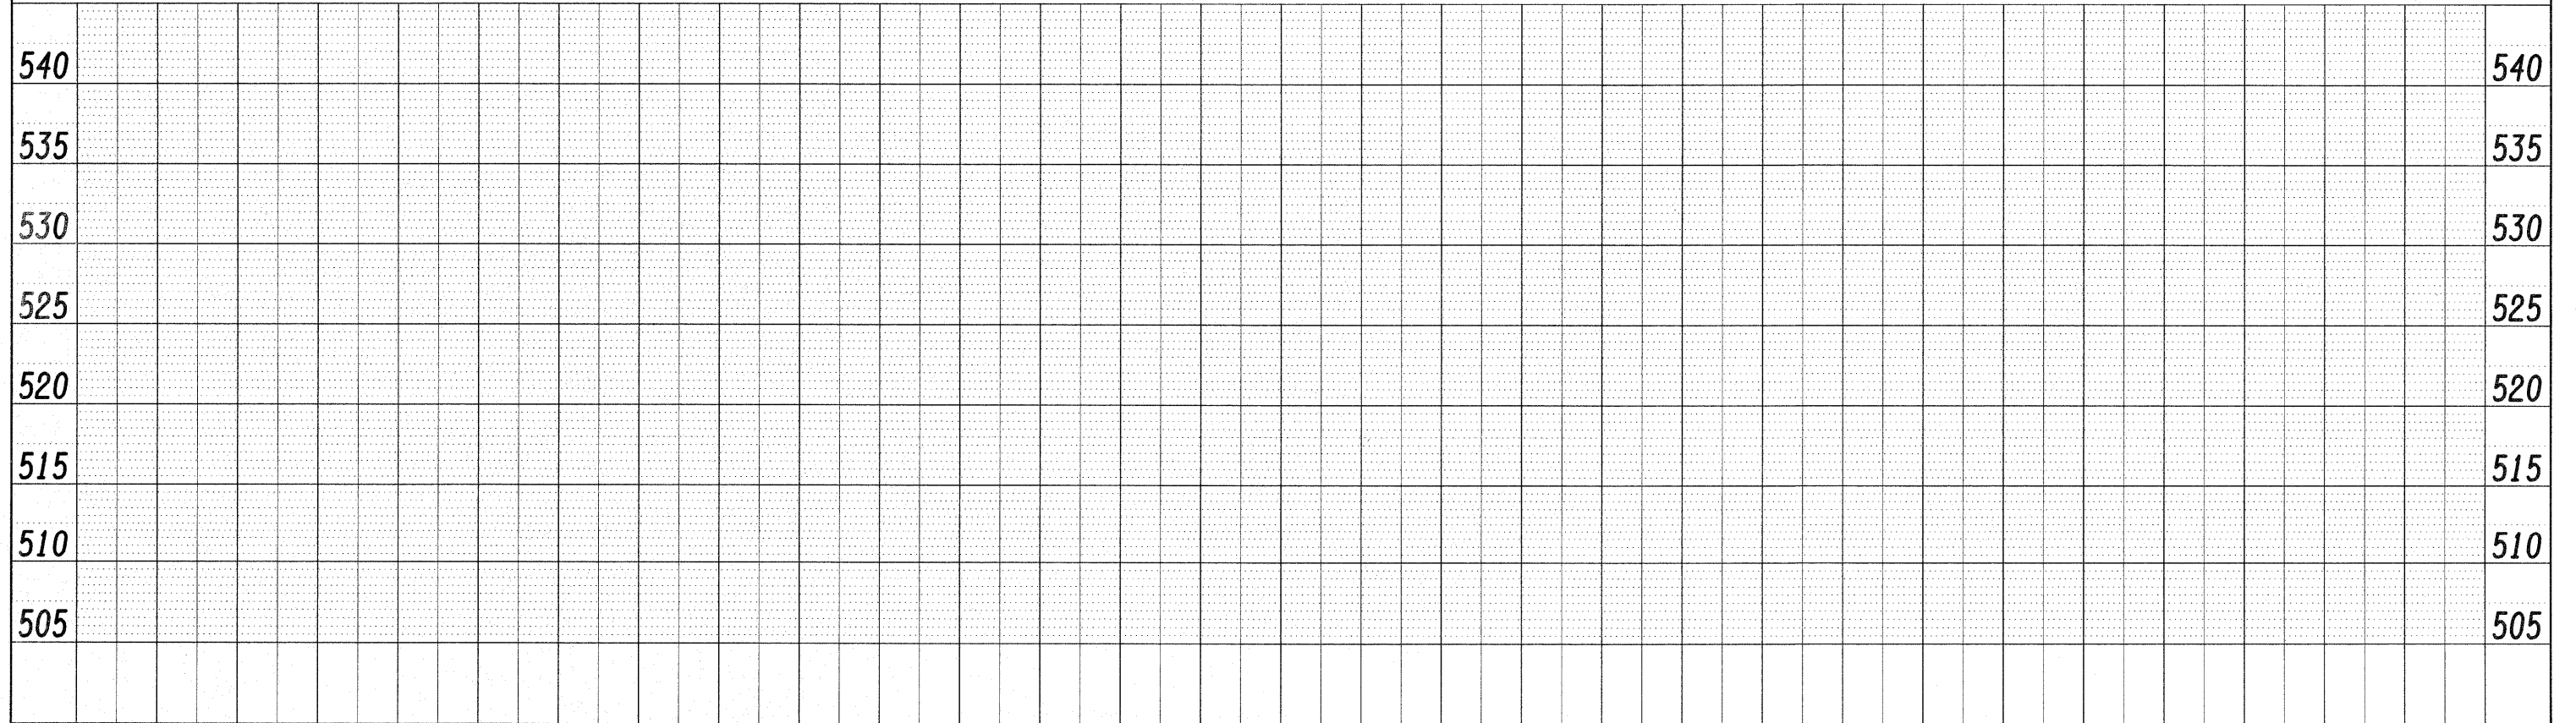


PLAN	SURVEYED	BY	DATE
	PLOTTED		
	NOTED		
	CHECKED		
	FILED		
	NO.		
	FILE NAME		

PROFILE	SURVEYED	BY	DATE
	PLOTTED		
	NOTED		
	CHECKED		
	FILED		
	NO.		
	FILE NAME		

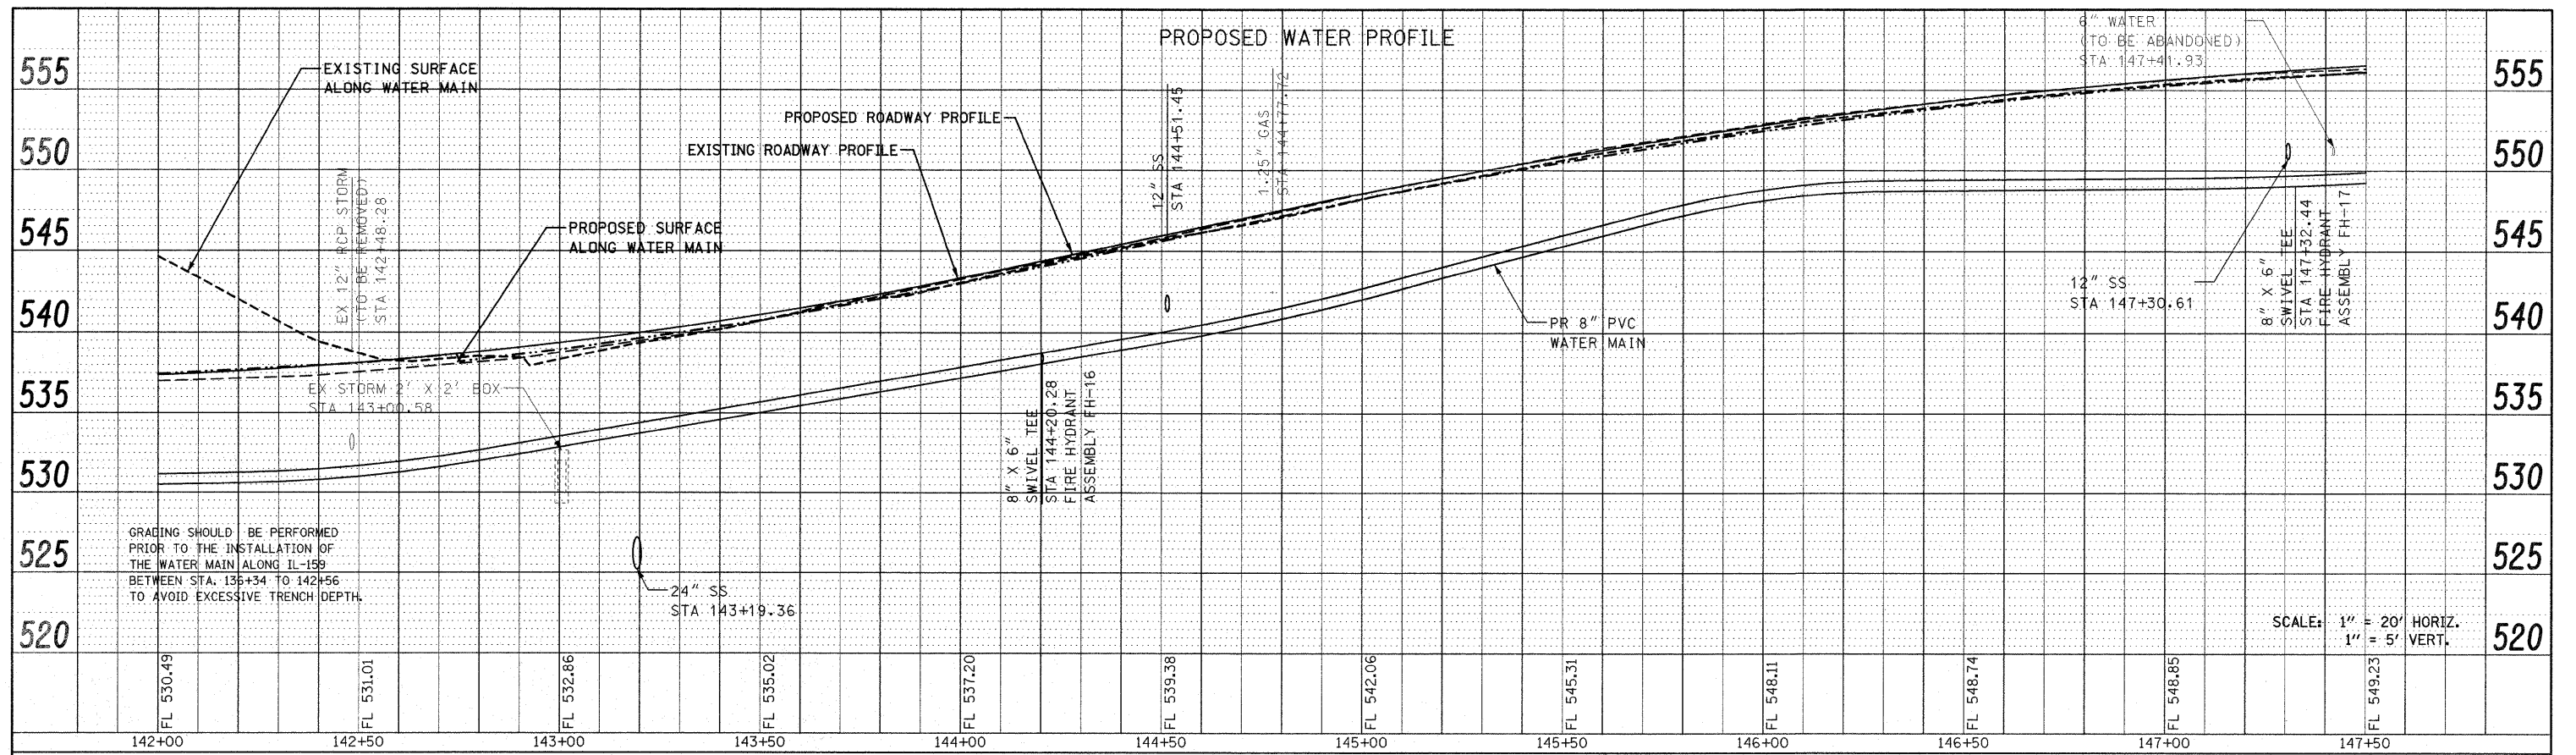

FILE NAME = P:\Projects\513501\CA00\DGN\0876830-shr-d	USER NAME = default	DESIGNED -	REVISED -	<b>STATE OF ILLINOIS DEPARTMENT OF TRANSPORTATION</b>	<b>DRAINAGE AND UTILITY PROFILE IL ROUTE 159</b>		F.A.P. RTE. 600	SECTION 60-(30,31,128)-1	COUNTY MADISON/ST. CLAIR	TOTAL SHEETS 399	SHEET NO. 113
PLOT SCALE = 20.0000' / IN.	DATE = 12/17/2009	DRAWN -	REVISED -		SCALE: 1" = 20'	SHEET NO. 25 OF 33 SHEETS	STA 142+00.00 TO STA 147+50.00	CONTRACT NO. 76830		ILLINOIS FED. AID PROJECT	
		CHECKED -	REVISED -								
		DATE -	REVISED -								