


SANITARY SEWER PROFILE

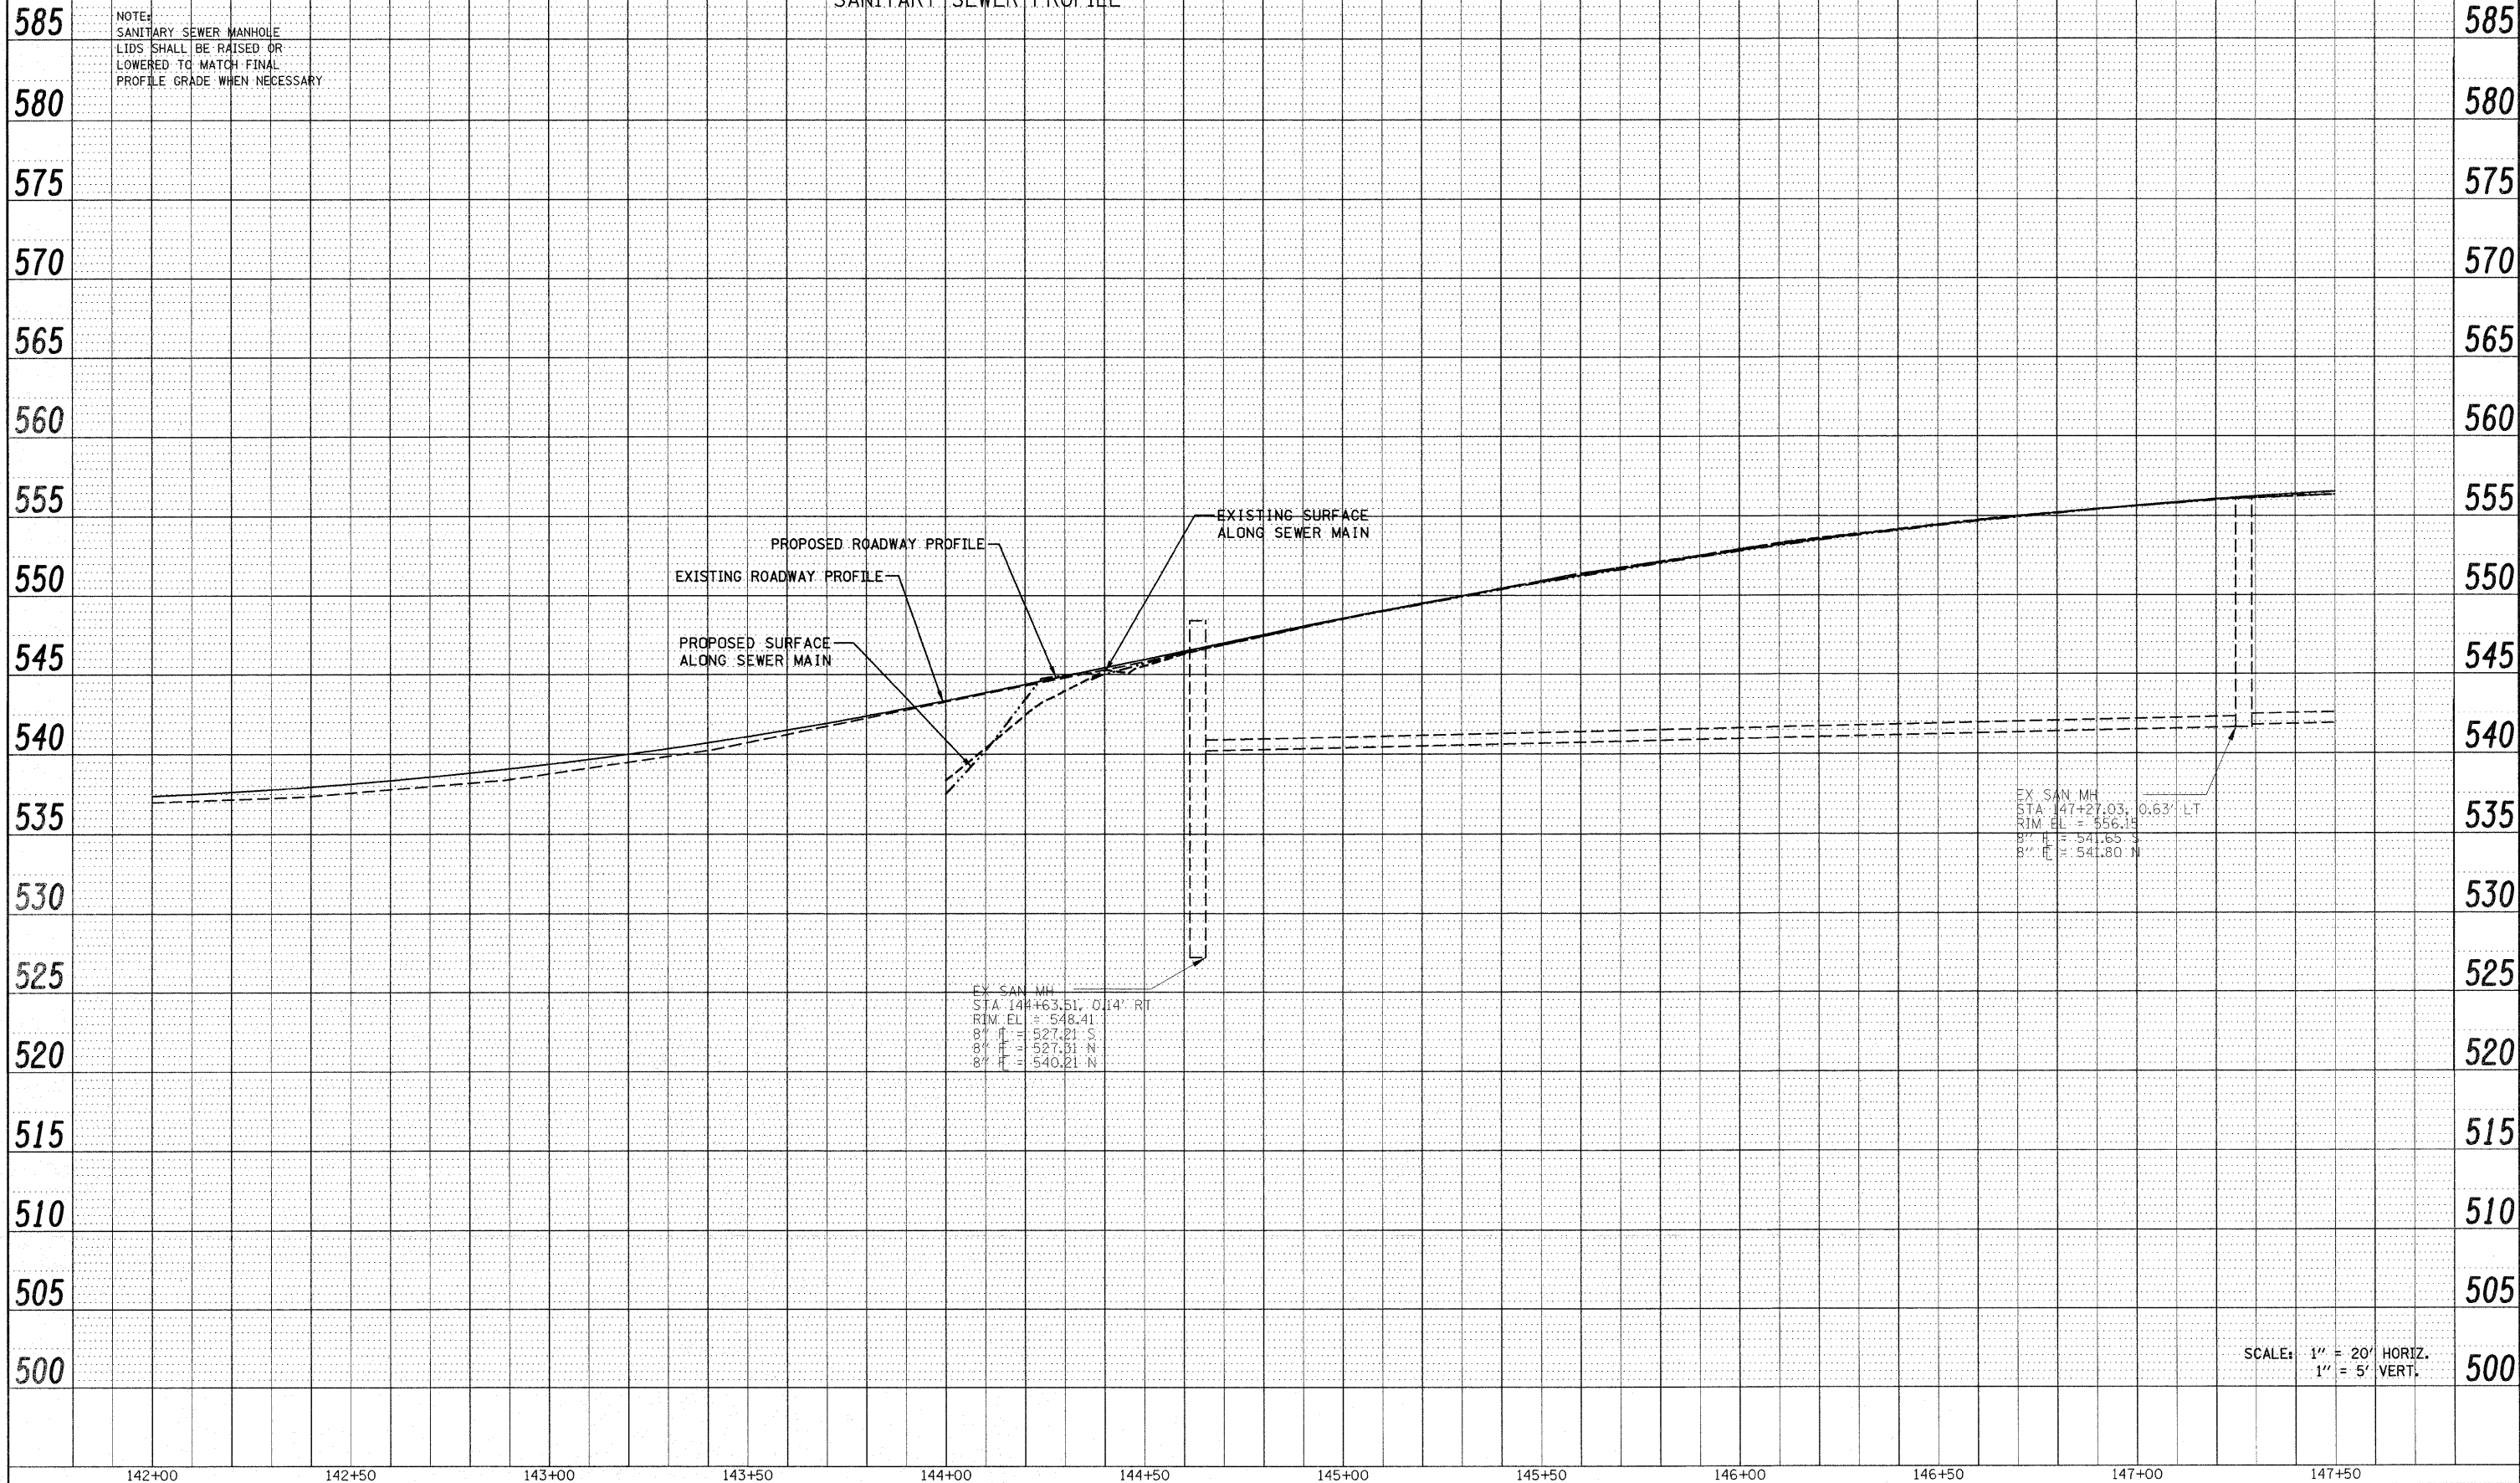

PLAN	SURVEYED	BY	DATE
	PLOTTED		
	CHECKED		
	RT OF WAY CHECKED		
	CADD FILE NAME		
	NO.		

PROFILE	SURVEYED	BY	DATE
	PLOTTED		
	CHECKED		
	STRUCTURE NOTATION CHKD		
	NO.		

FILE NAME = P:\Projects\513501\CADD\DWG\0876830-shd.dwg	USER NAME = default	DESIGNED -	REVISED -	STATE OF ILLINOIS DEPARTMENT OF TRANSPORTATION	DRAINAGE AND UTILITY PROFILE IL ROUTE 159	F.A.P. RTE. 600	SECTION 60-(30,31,128)-1	COUNTY MADISON/ST. CLAIR	TOTAL SHEETS 399	SHEET NO. 114
PLOT SCALE = 20,0000' / IN.	DATE = 12/17/2009	DRAWN -	REVISED -			SCALE: 1" = 20'	SHEET NO. 26 OF 33 SHEETS	STA 142+00.00 TO STA 147+50.00	CONTRACT NO. 76830	
		CHECKED -	REVISED -			FED. ROAD DIST. NO. ILLINOIS FED. AID PROJECT				
		DATE -	REVISED -							