



PLAN	SURVEYED	DATE
	PLOTTED	BY
	CHECKED	
	REVISIONS	
	NO. OF MAY CHECKED	
	CADD FILE NAME	
	NO.	

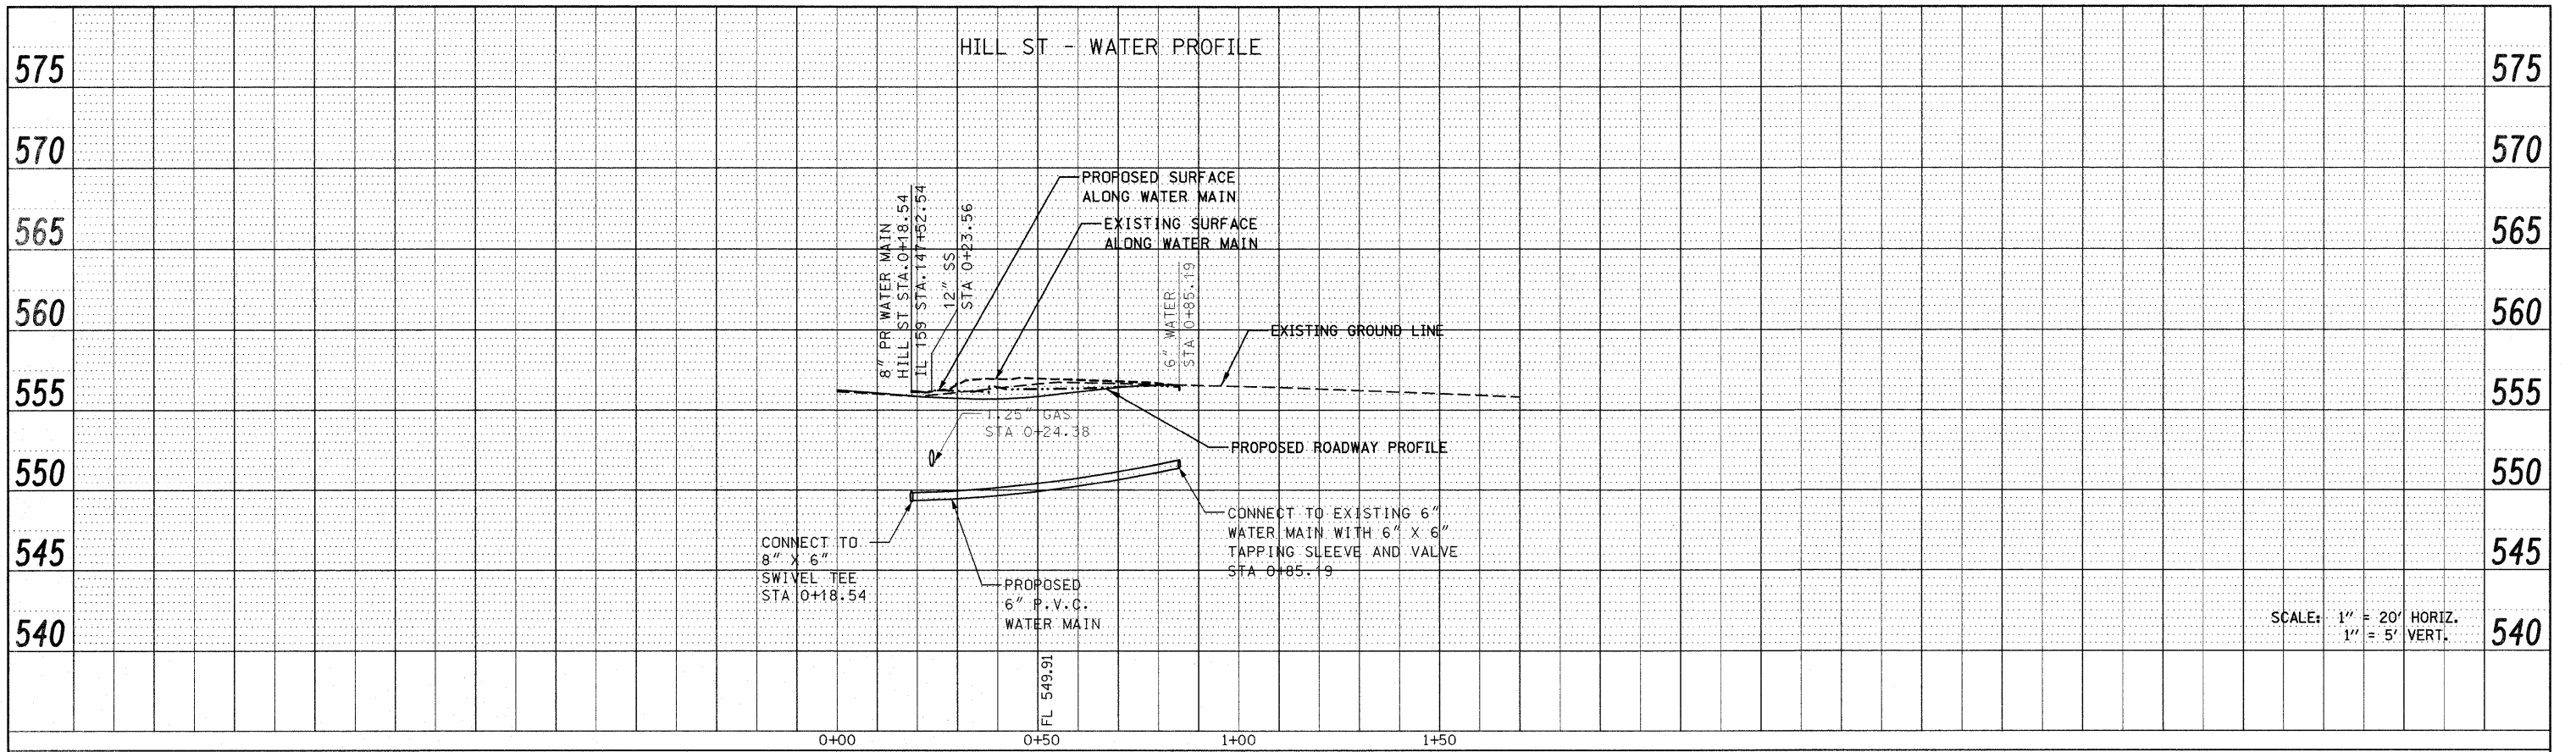

PROFILE	SURVEYED	DATE
	PLOTTED	BY
	CHECKED	
	REVISIONS	
	NO. OF MAY CHECKED	
	STRUCTURE NOTATION'S CIPAD	
	NO.	

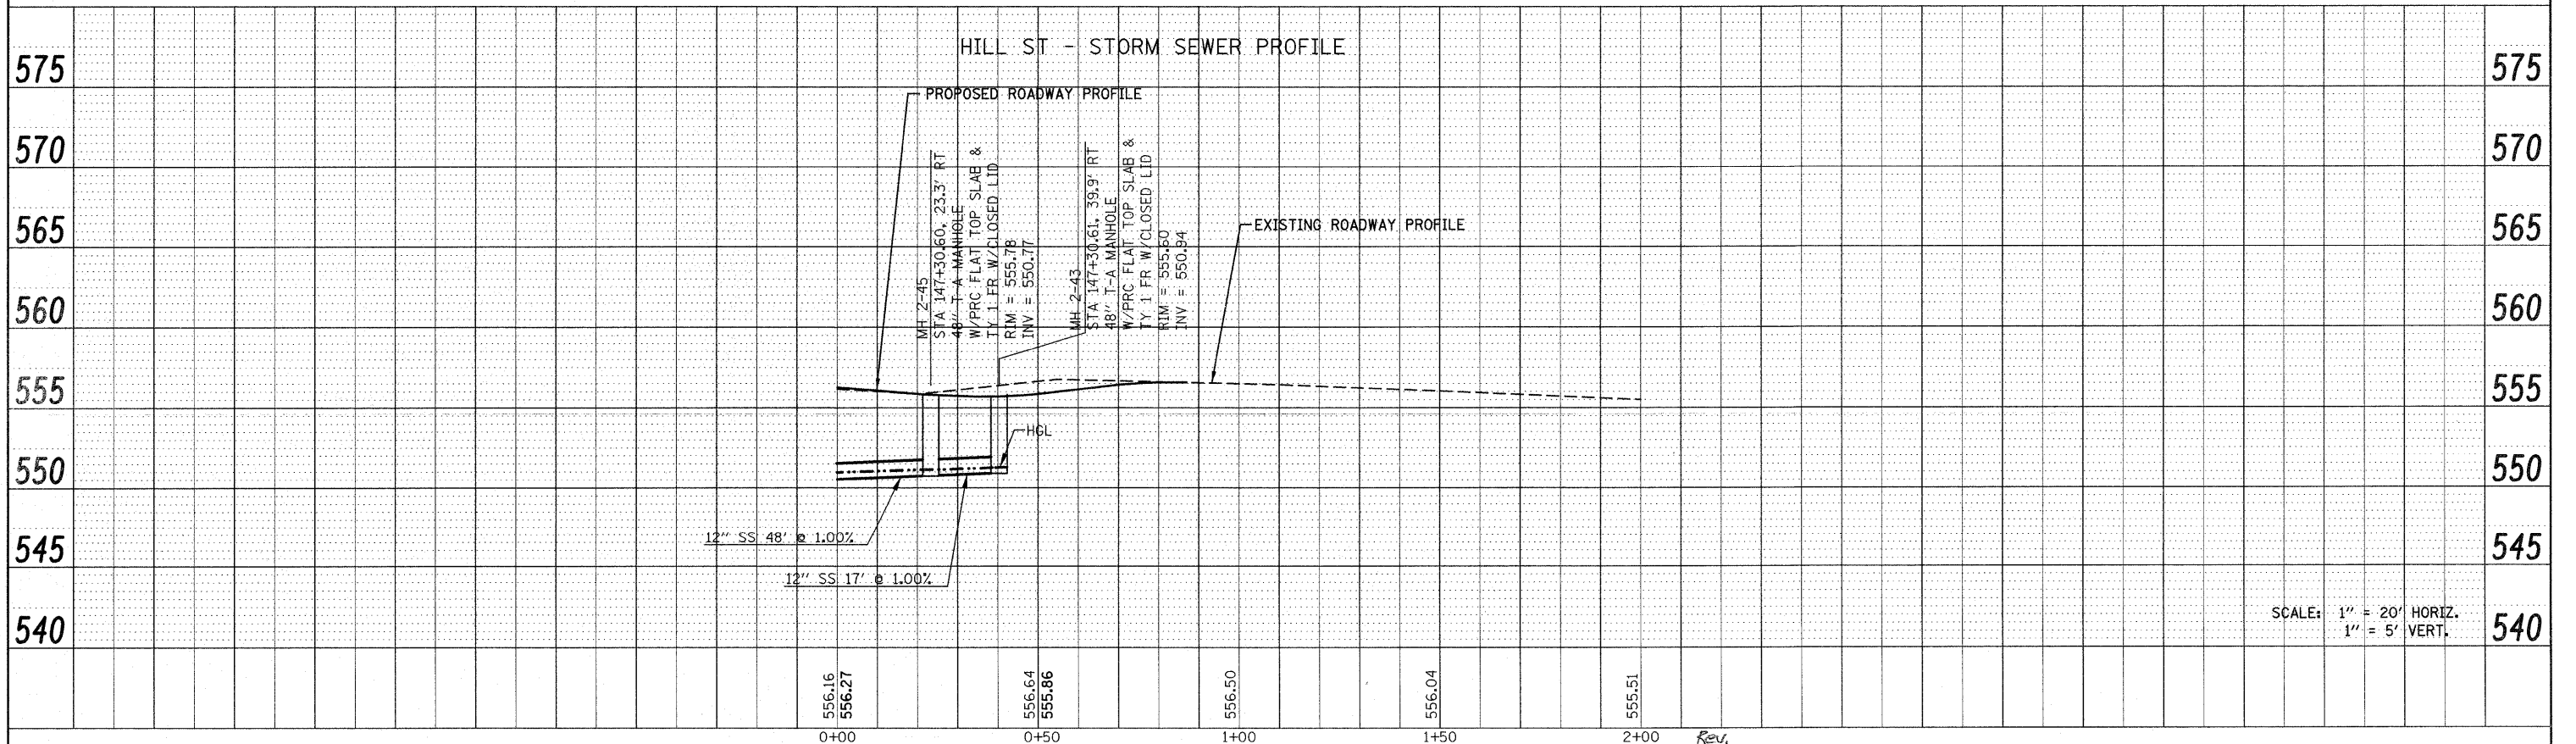

FILE NAME = p:\projects\513501\cadd\dgn\0876830-sht-d	USER NAME = default ain-sideroads.dgn	DESIGNED - DRAWN - CHECKED - DATE -	REVISED - REVISED - REVISED - REVISED -	<b>STATE OF ILLINOIS DEPARTMENT OF TRANSPORTATION</b>		<b>DRAINAGE AND UTILITY SIDE ROAD PROFILES HILL ST.</b>		F.A.P. RTE. 600	SECTION 60-(30,31,128)-1	COUNTY MADISON/ST. CLAIR	TOTAL SHEETS 399	SHEET NO. 130
PLOT SCALE = 20.0000' / IN. PLOT DATE = 12/17/2009				SCALE: 1" = 20'		SHEET NO. 9 OF 12 SHEETS		STA N/A TO STA N/A		CONTRACT NO. 76830 ILLINOIS FED. AID PROJECT		