



STATE OF ILLINOIS
DEPARTMENT OF TRANSPORTATION

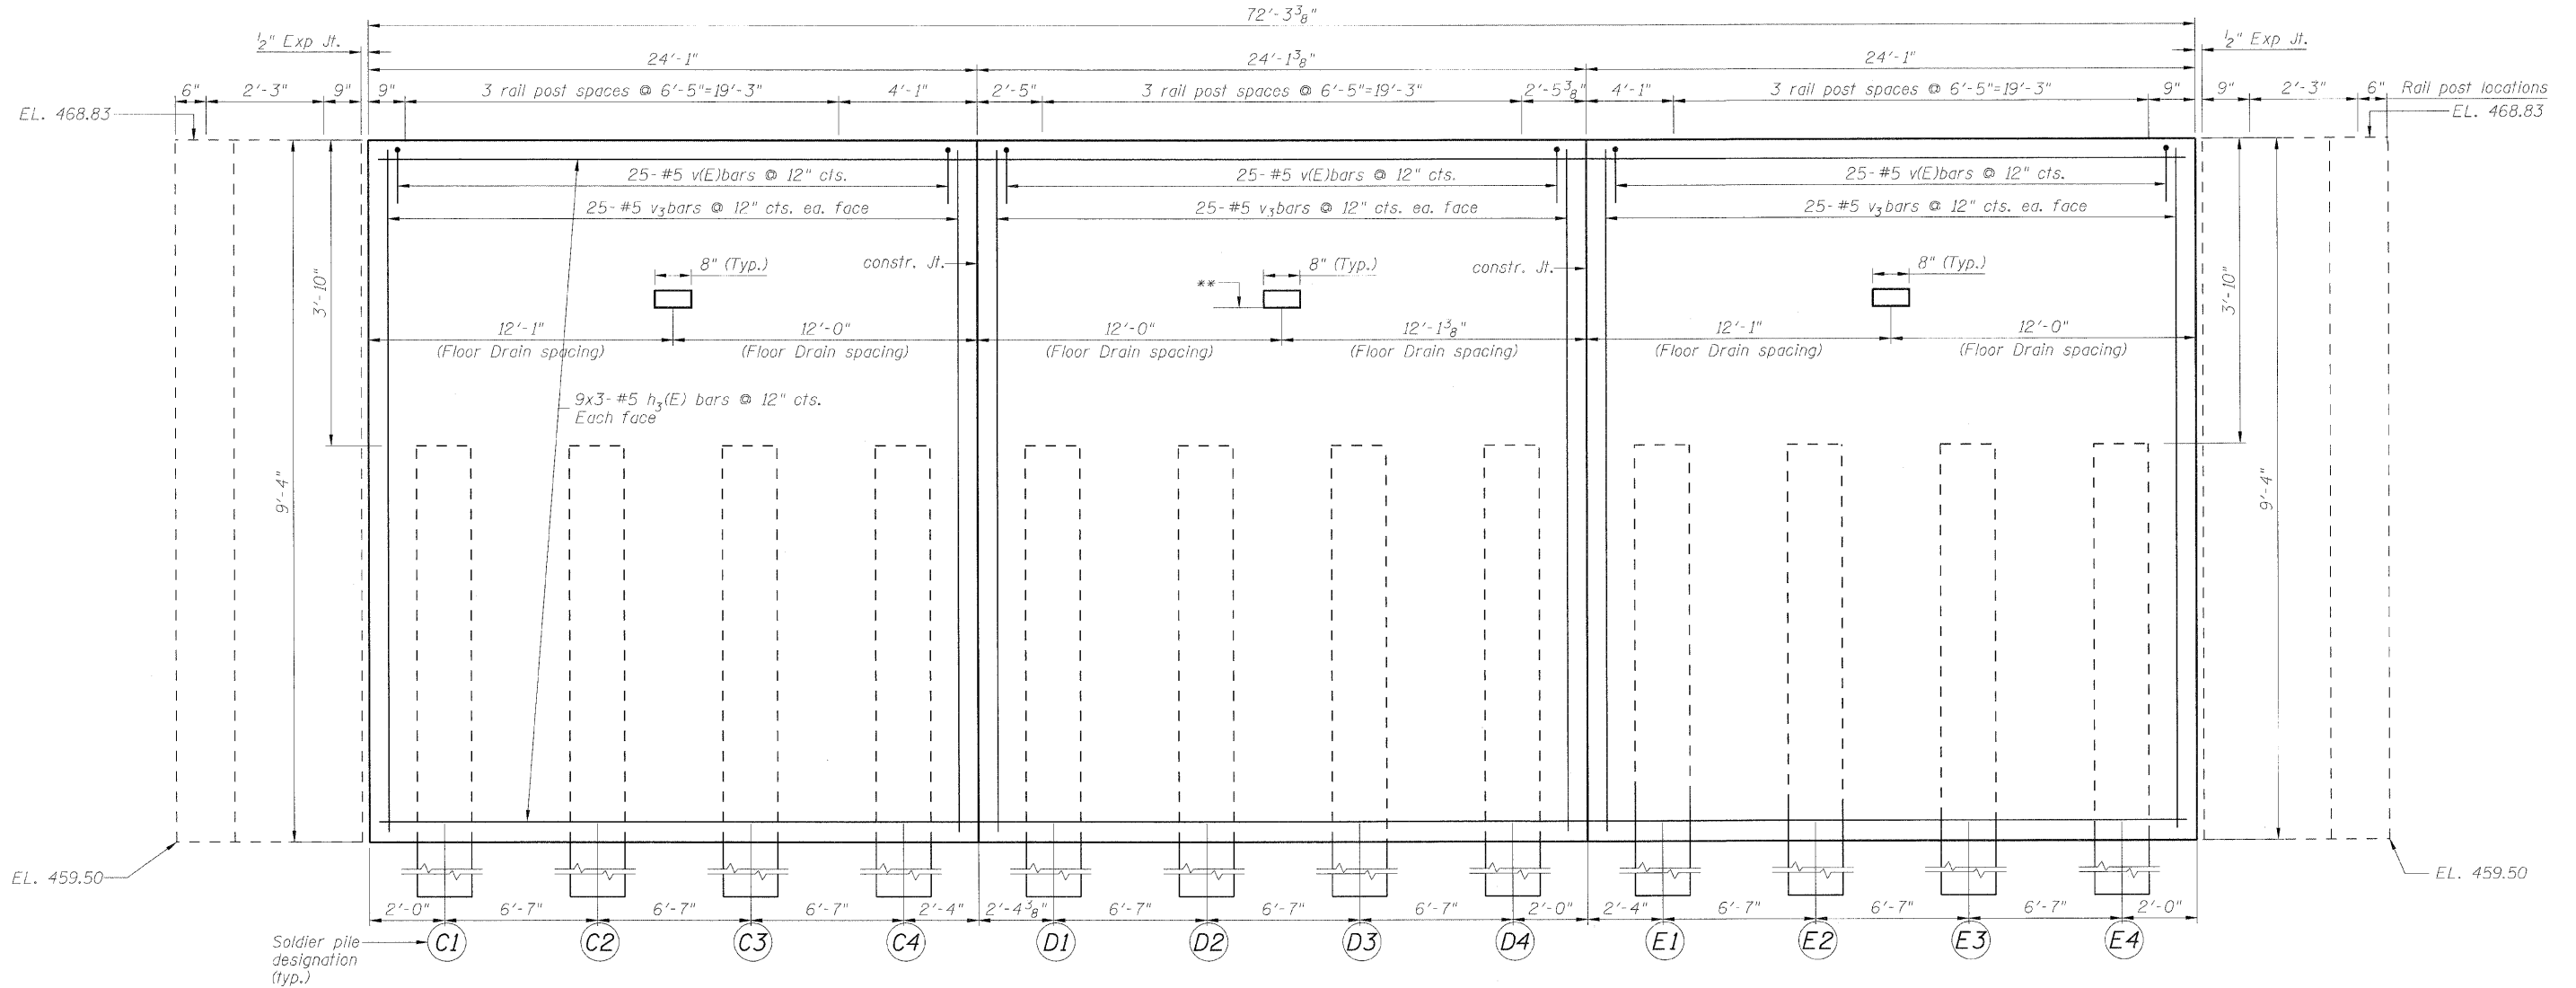

Panel B
See sht.
3 of 9

Panel F
See sht.
5 of 9

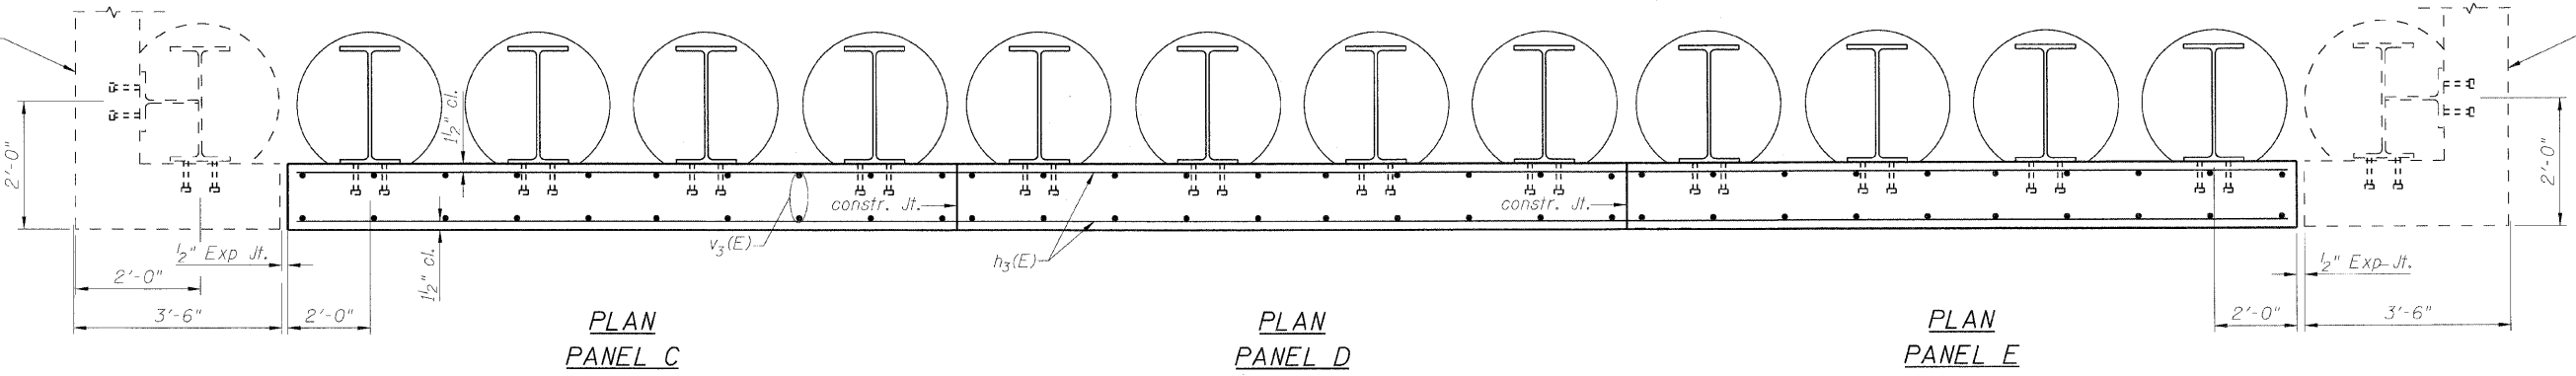

PLAN
PANEL C

PLAN
PANEL D

PLAN
PANEL E

DESIGNED - KRG
CHECKED - MJK
DRAWN - GSJ
CHECKED - MJK

Min. bar laps
(unless noted otherwise)
5 bar = 1'-8"

Note: For cross section thru panels & Soldier pile data
See sht. 7 of 9. For Expansion Jt. details see 5 of 9.
For Floor drain details see sht. 2 of 9.

** Ground surface behind the wall (Typ.)

MID-AMERICA ENGINEERING SERVICES

PANELS C & D & E

SHEET NO. 4 9 SHEETS	F.A.P. RTE.	SECTION	COUNTY	TOTAL SHEETS	SHEET NO.
	600	60-(30,31,128)-1	St. Clair/Madison	399	260
RETAINING WALL 1			CONTRACT NO. 76830		
FED. ROAD DIST. NO. ILLINOIS FED. AID PROJECT					