


FINAL SURVEY	BY	DATE
SURVEYED		
PLOTTED		
TEMPLATE		
AREAS CHECKED		
NO.		

ORIGINAL SURVEY	BY	DATE
SURVEYED		
PLOTTED		
TEMPLATE		
AREAS CHECKED		
NO.		

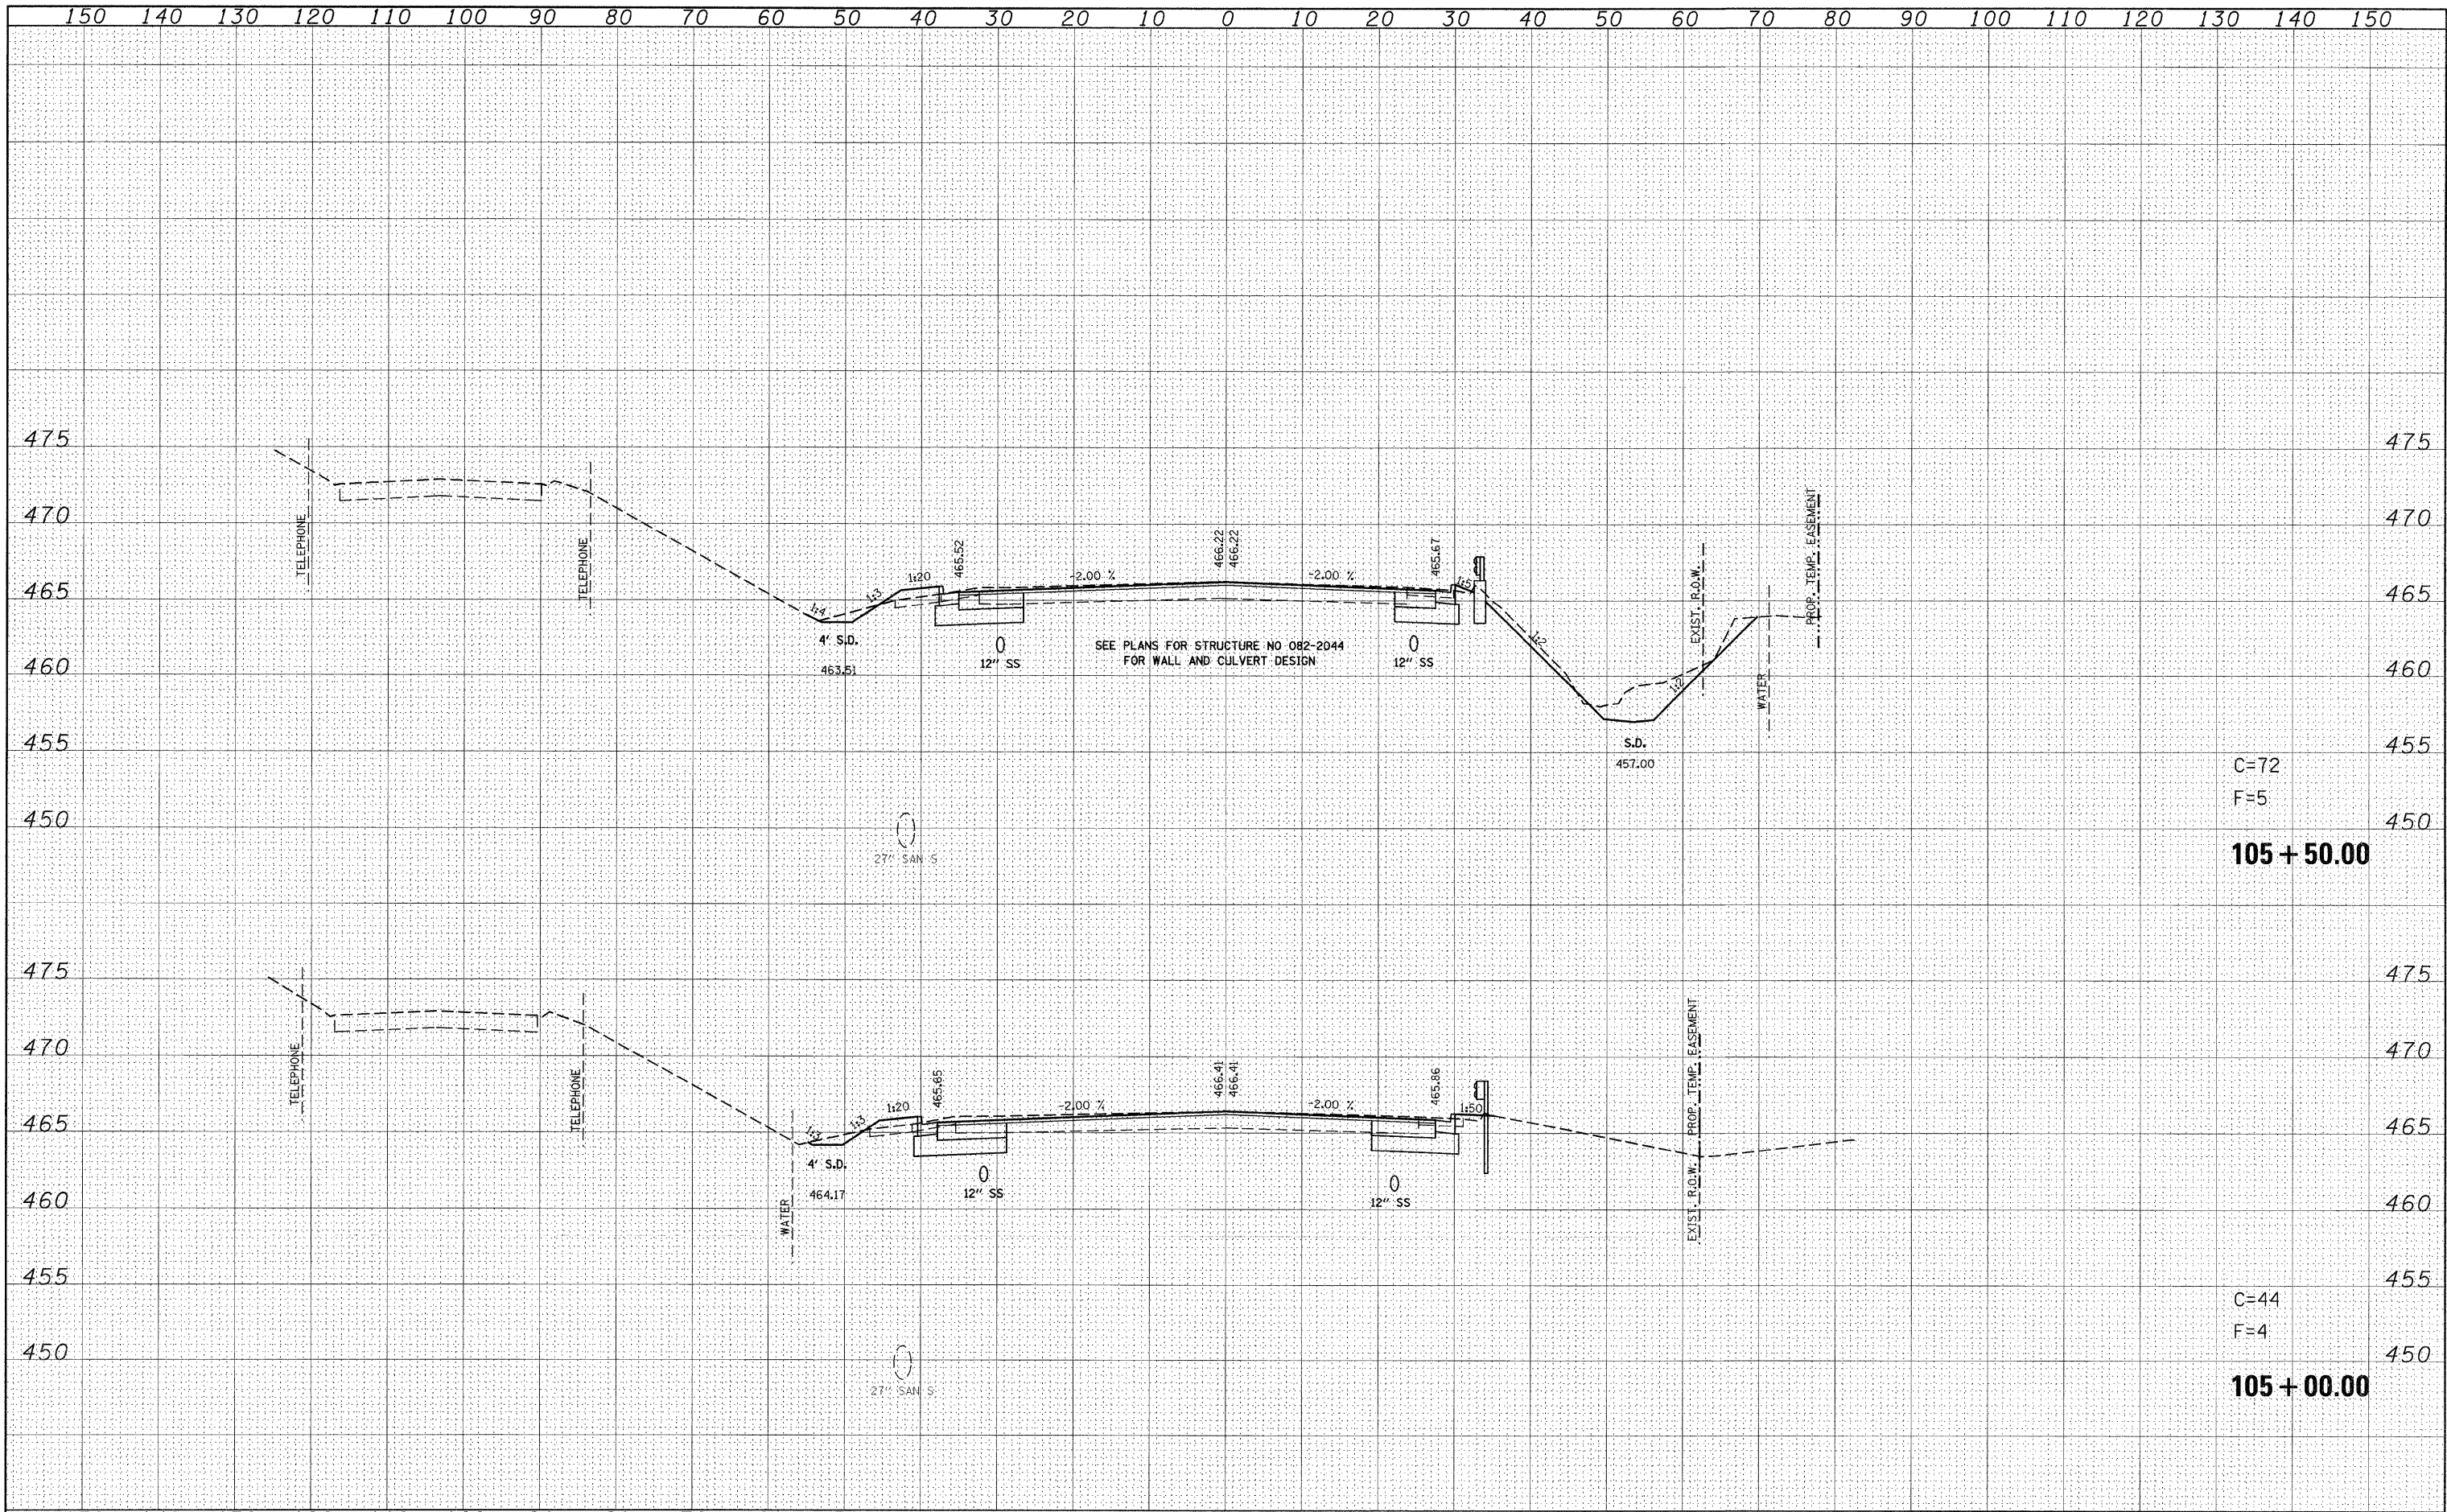

FILE NAME = p:\projects\513501\cadd\dgn\d876830-sht-xxsht-1159.dgn

USER NAME = default
 DESIGNED -
 DRAWN -
 CHECKED -
 PLOT DATE = 8/24/2009

REVISÉ -
 REVISÉ -
 REVISÉ -
 REVISÉ -

**STATE OF ILLINOIS
 DEPARTMENT OF TRANSPORTATION**

**IL ROUTE 159
 MAINLINE CROSS SECTIONS**

SCALE: SHEET NO. 5 OF 120 SHEETS STA. 105+00.00 TO STA. 105+50.00

F.A.P. RTE.	SECTION	COUNTY	TOTAL SHEETS	SHEET NO.
600	60-(30,31,128)-1	ST. CLAIR/MADISON	399	284
CONTRACT NO. 76830			ILLINOIS FED. AID PROJECT	