


BY	DATE

ORIGINAL SURVEY	DATE

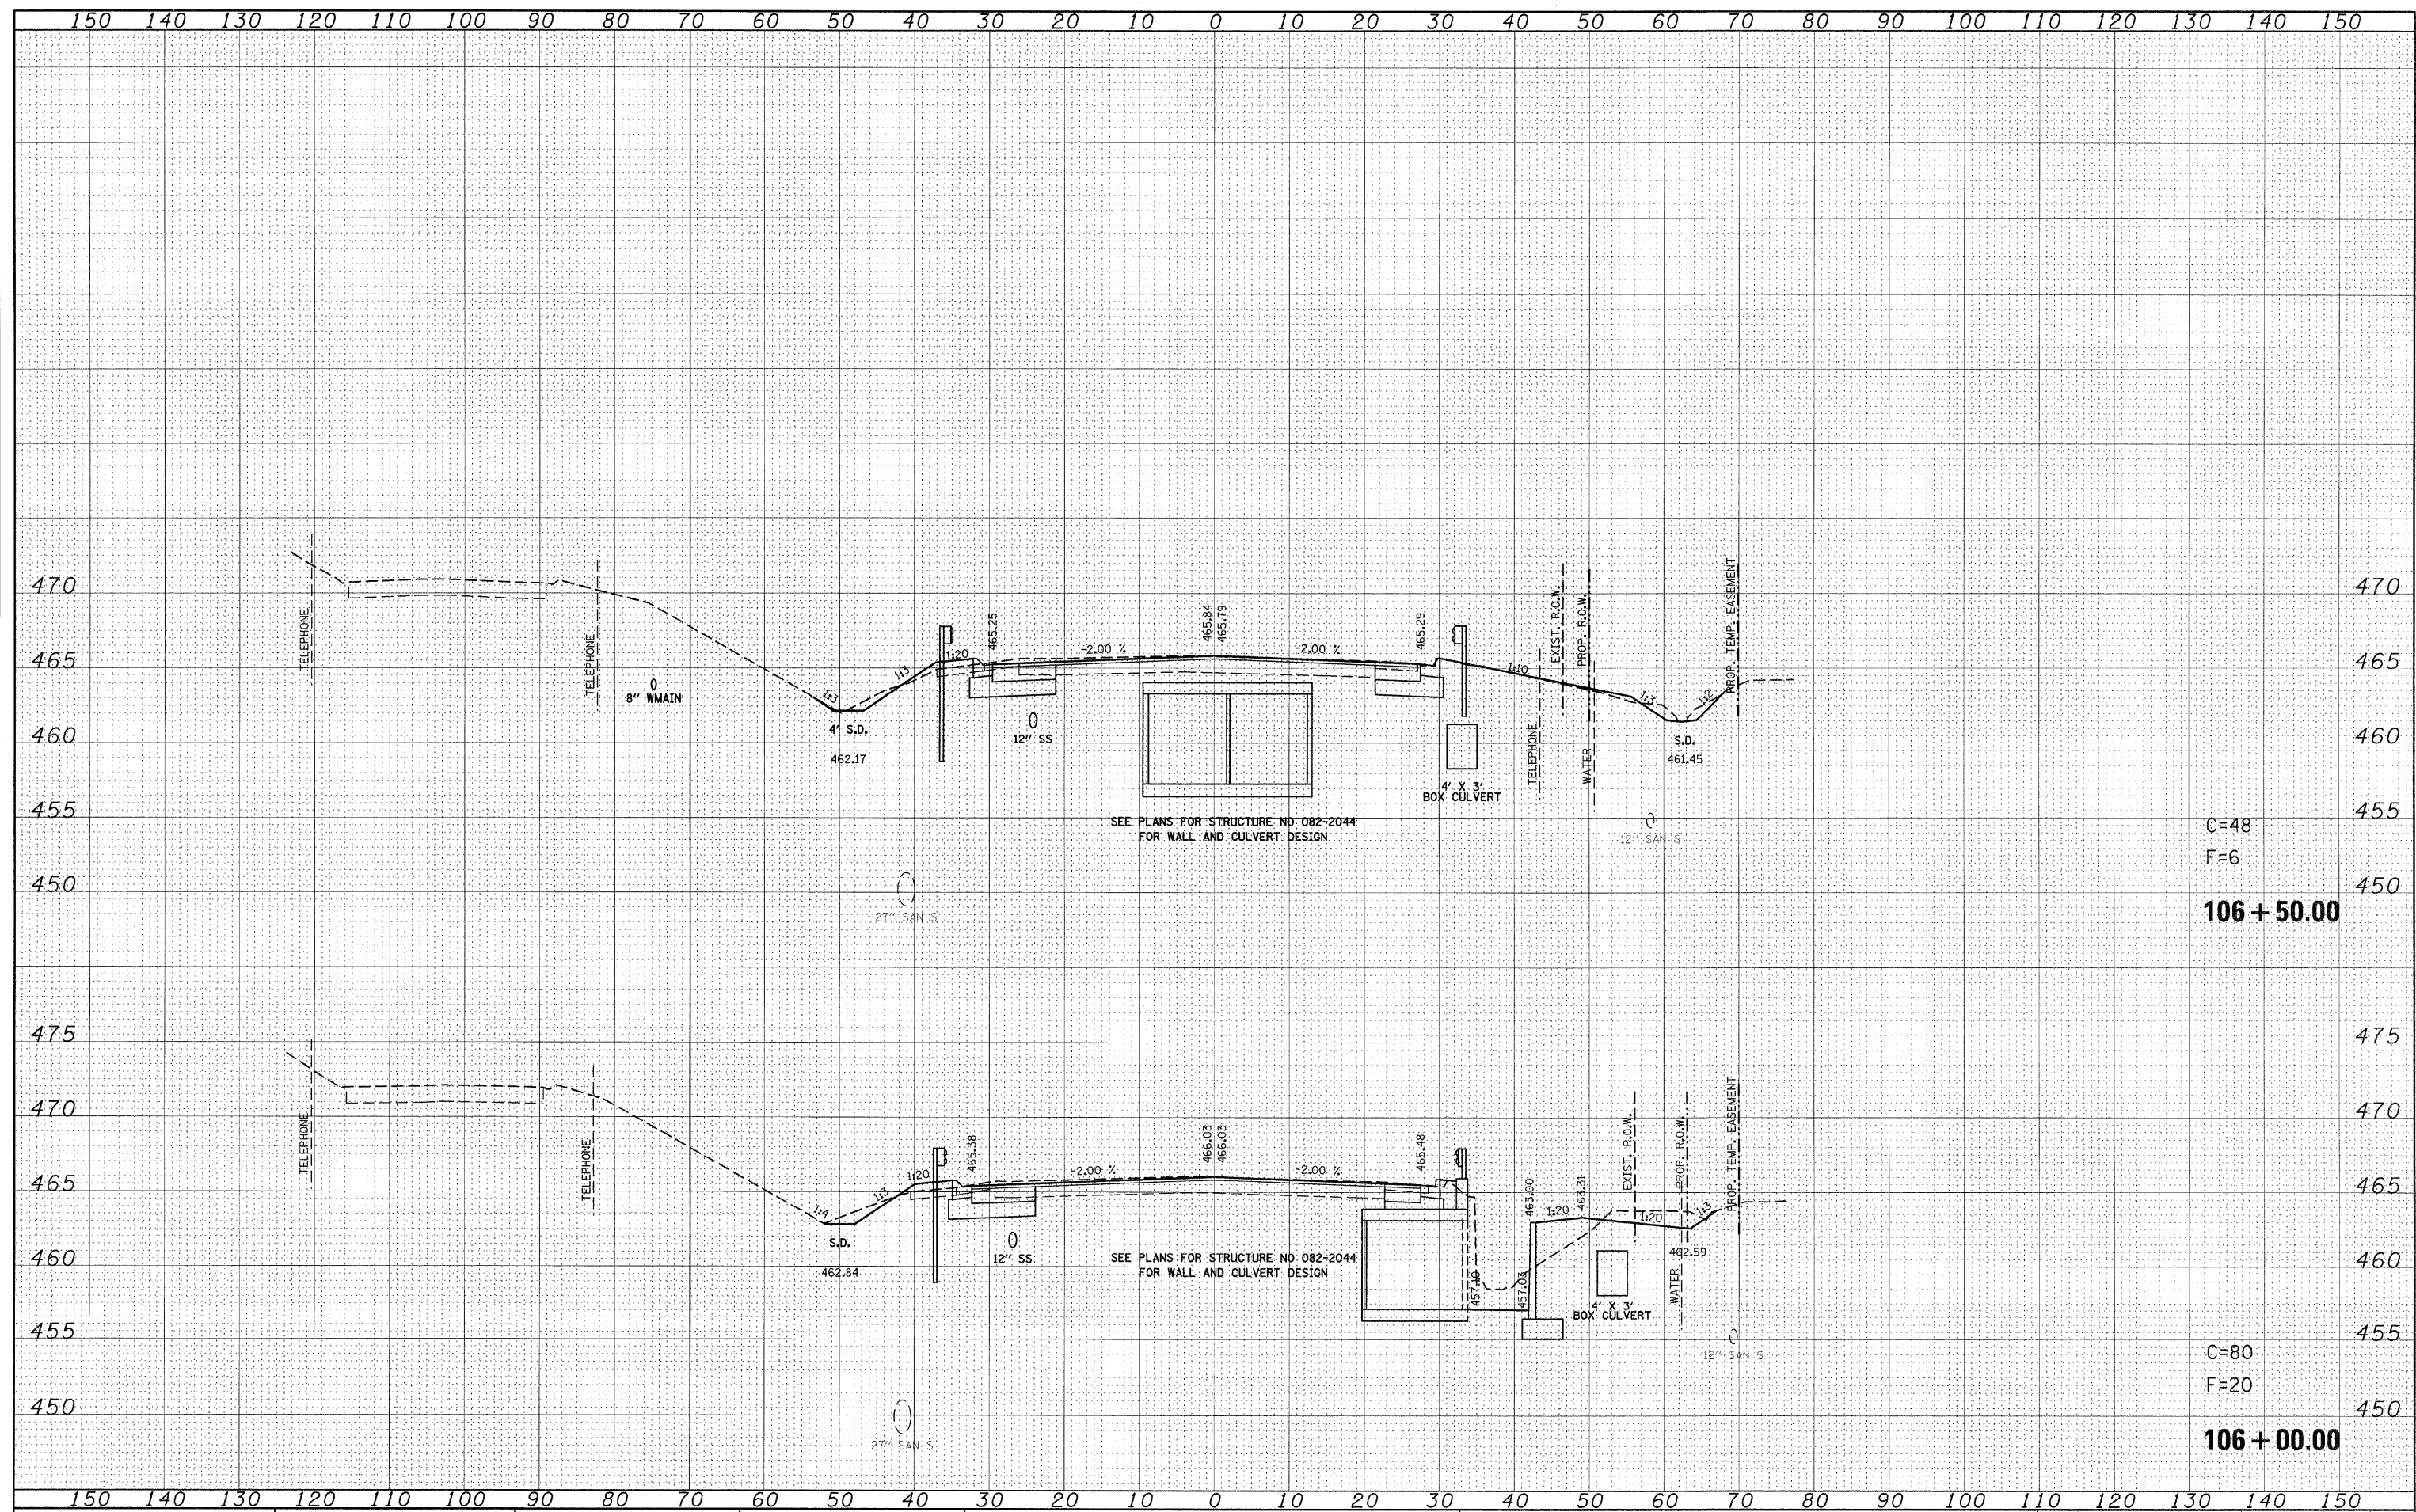

C=48
 F=6
106 + 50.00

C=80
 F=20
106 + 00.00

FILE NAME =	USER NAME = default
ps:\projects\513501\cadd\dgn\d876630-shr-ssht-1	159.dgn
PLOT SCALE = 10,0000 / IN.	CHECKED -
PLOT DATE = 8/24/2009	DATE -

DESIGNED -	REVISED -
DRAWN -	REVISED -
CHECKED -	REVISED -
DATE -	REVISED -

**STATE OF ILLINOIS
 DEPARTMENT OF TRANSPORTATION**

**IL ROUTE 159
 MAINLINE CROSS SECTIONS**

SCALE: SHEET NO. 6 OF 120 SHEETS STA. 106+00.00 TO STA. 106+50.00

F.A.P. RTE.	SECTION	COUNTY	TOTAL SHEETS	SHEET NO.
600	60-(30,31,128)-1	ST. CLAIR/MADISON	399	285
				CONTRACT NO. 76830

ILLINOIS FED. AID PROJECT