


| | |
|---------------|------|
| FINAL SURVEY | DATE |
| SURVISED | BY |
| NOTE BOOK | |
| TEMPLATE | |
| AREAS CHECKED | |
| NO. | |

| | |
|-----------------|------|
| ORIGINAL SURVEY | DATE |
| SURVISED | BY |
| NOTE BOOK | |
| TEMPLATE | |
| AREAS CHECKED | |
| NO. | |

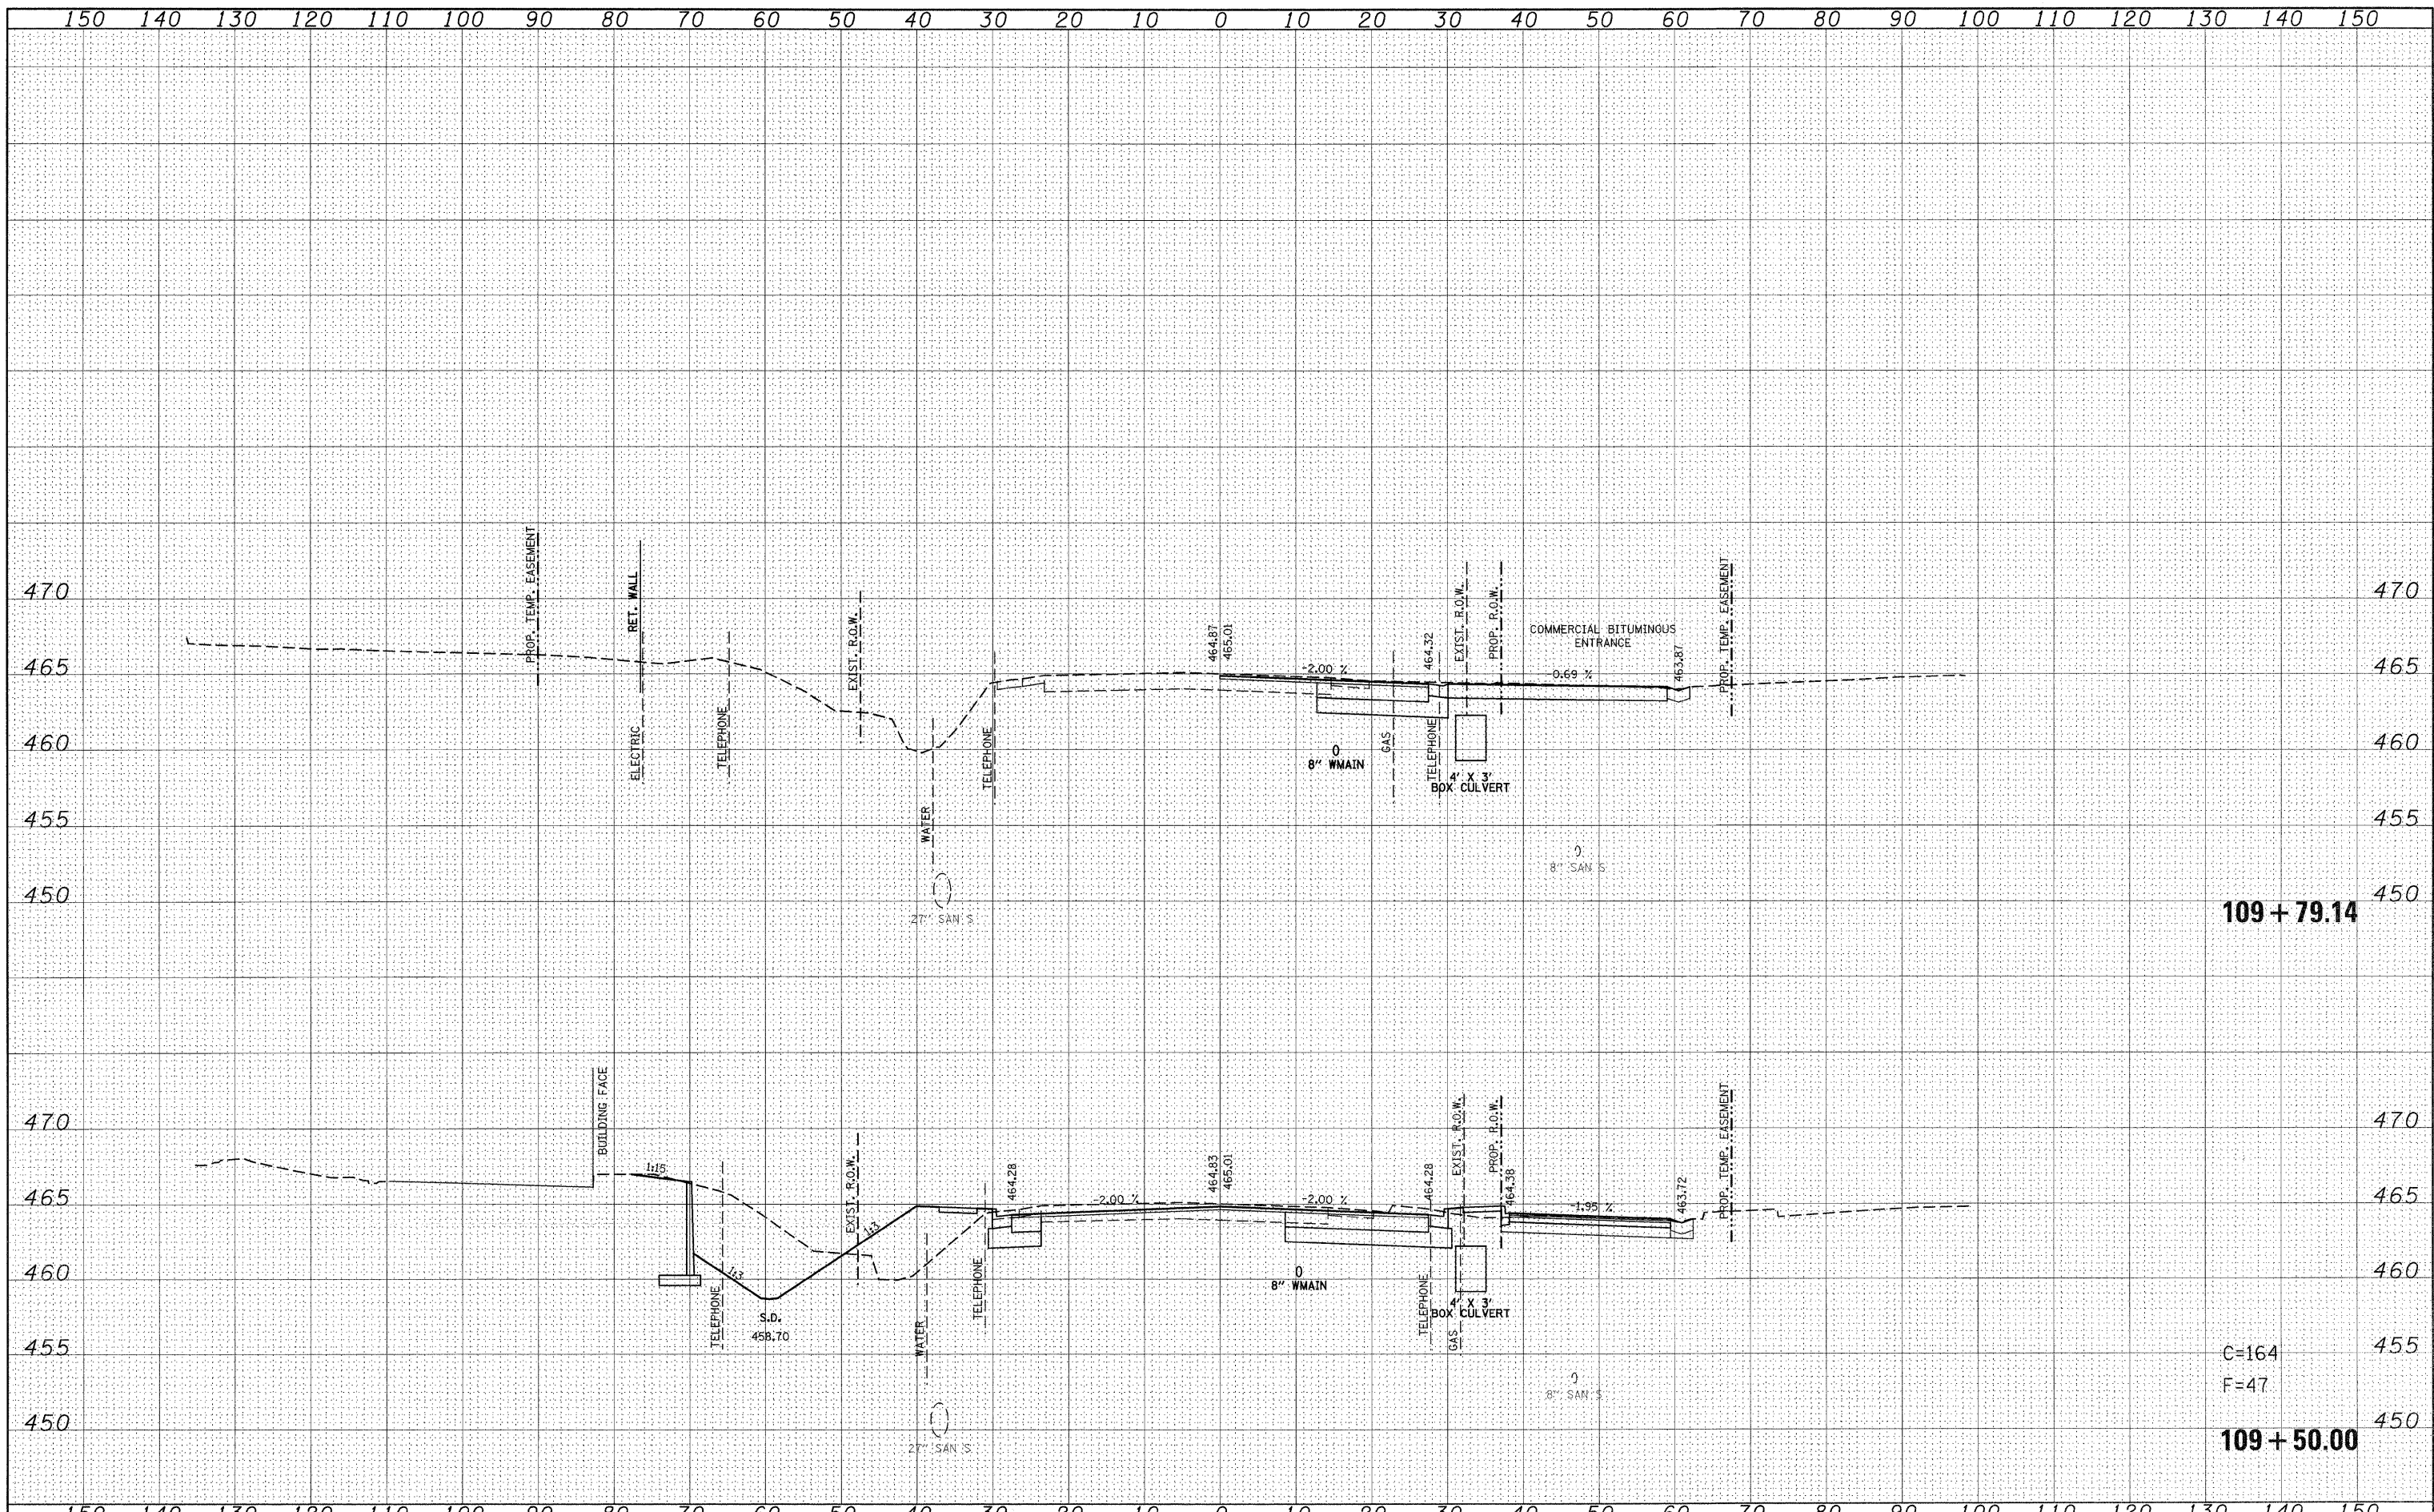

109 + 79.14

C=164
F=47
109 + 50.00

| | | | | | | | | | | | | |
|--|---------------------|------------|-----------|---|---|---------------------------|----------------------------------|-------------|------------------|-------------------|--------------|-----------|
| FILE NAME = | USER NAME = default | DESIGNED - | REVISED - | STATE OF ILLINOIS DEPARTMENT OF TRANSPORTATION | IL ROUTE 159 MAINLINE CROSS SECTIONS | | | F.A.P. RTE. | SECTION | COUNTY | TOTAL SHEETS | SHEET NO. |
| p:\projects\513501\cadd\dgn\876830-sht-xssht-1 | l159.dgn | DRAWN - | REVISED - | | SCALE: | SHEET NO. 9 OF 120 SHEETS | STA. 109+50.00 TO STA. 109+79.14 | 600 | 60-(30,31,120)-1 | ST. CLAIR/MADISON | 399 | 288 |
| | | CHECKED - | REVISED - | | CONTRACT NO. 76830 | | | | | | | |
| | | DATE - | REVISED - | | ILLINOIS FED. AID PROJECT | | | | | | | |