


FINAL SURVEY	BY	DATE
SURVEYED		
PLANNED		
TEMPLATE		
NOTE BOOK		
AREAS		
AREAS CHECKED		

ORIGINAL SURVEY	BY	DATE
SURVEYED		
PLANNED		
TEMPLATE		
NOTE BOOK		
AREAS		
AREAS CHECKED		

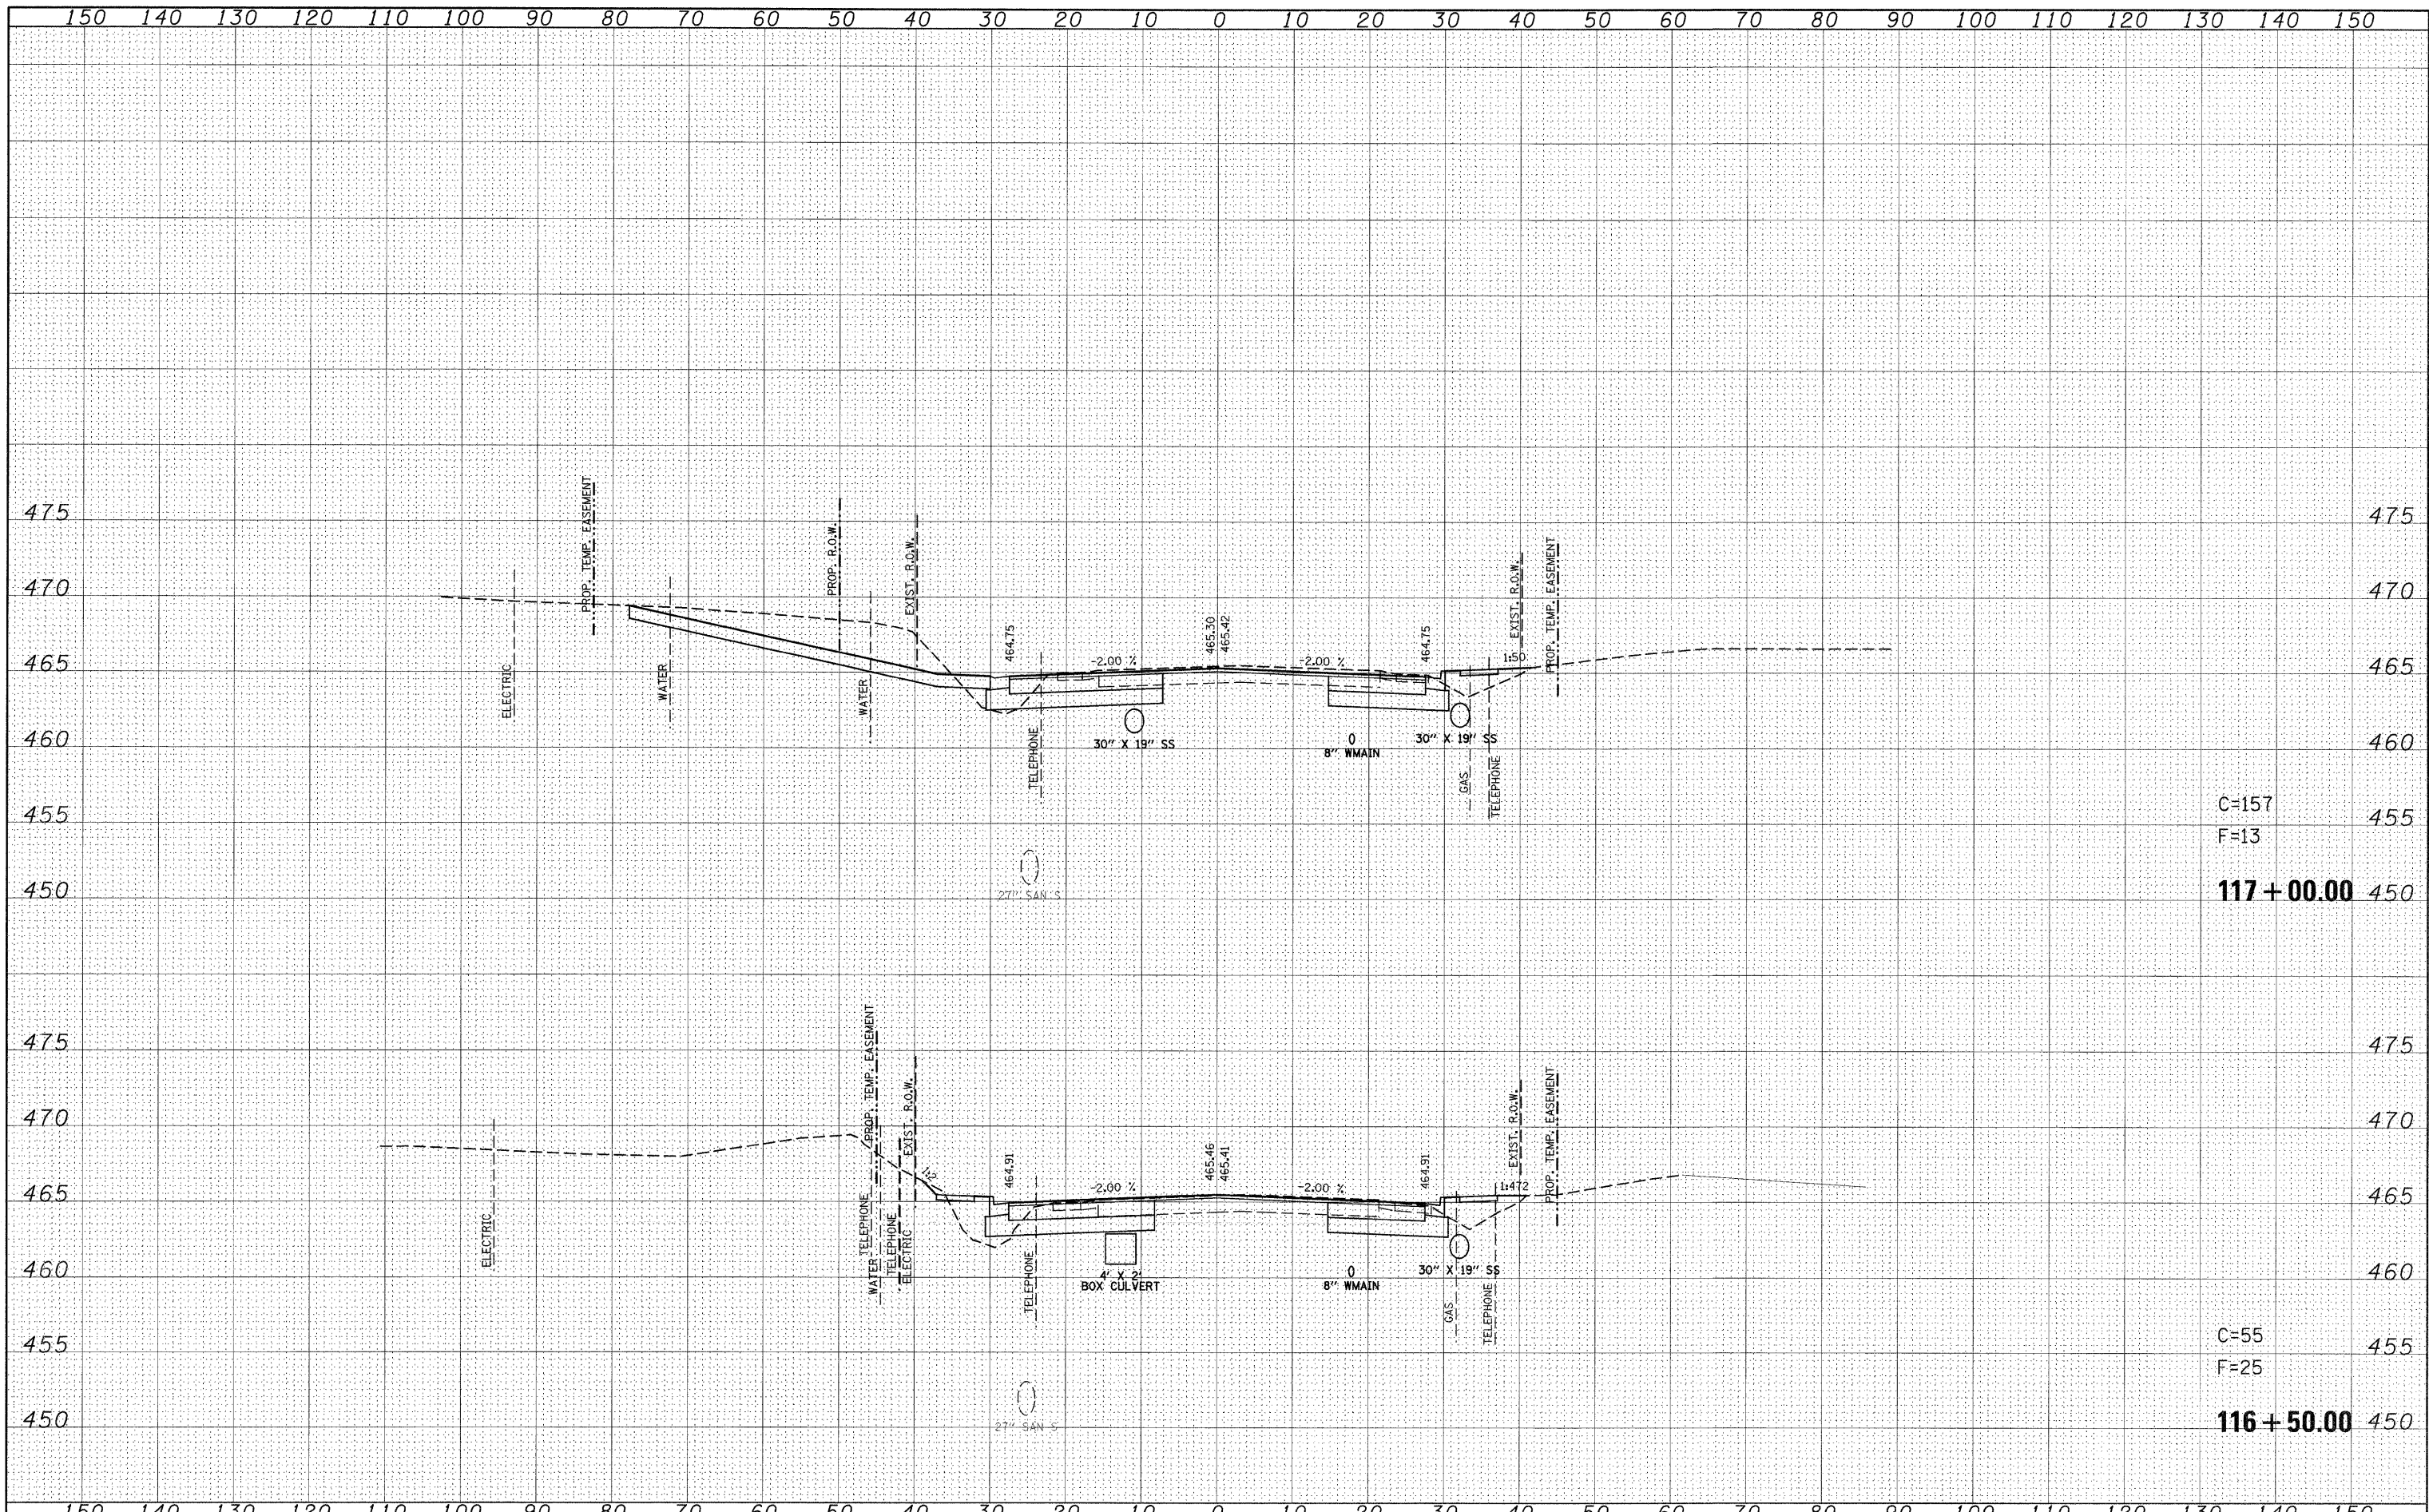

FILE NAME =	USER NAME = default	DESIGNED -	REVISED -	<b>STATE OF ILLINOIS DEPARTMENT OF TRANSPORTATION</b>	<b>IL ROUTE 159 MAINLINE CROSS SECTIONS</b>		F.A.P. RTE.	SECTION	COUNTY	TOTAL SHEETS	SHEET NO.
pt:\projects\1513501\oaddd\ogn\4876830-sht-ssht-1159.dgn		DRAWN -	REVISED -		600	60-(30,31,128)-1	ST. CLAIR/MADISON	399	296		
PLOT SCALE = 10.0000' / IN.		CHECKED -	REVISED -		SCALE:		SHEET NO. 17 OF 120 SHEETS		STA. 116+50.00 TO STA. 117+00.00	CONTRACT NO. 76830	
PLOT DATE = 8/24/2009		DATE -	REVISED -		ILLINOIS FED. AID PROJECT						