


DATE	
BY	
FINAL SURVEY	
REVISED	
NOTED	
PLATE	
NO. BOOK	
AREAS	
AREAS CHECKED	

DATE	
BY	
ORIGINAL SURVEY	
REVISED	
NOTED	
PLATE	
NO. BOOK	
AREAS	
AREAS CHECKED	

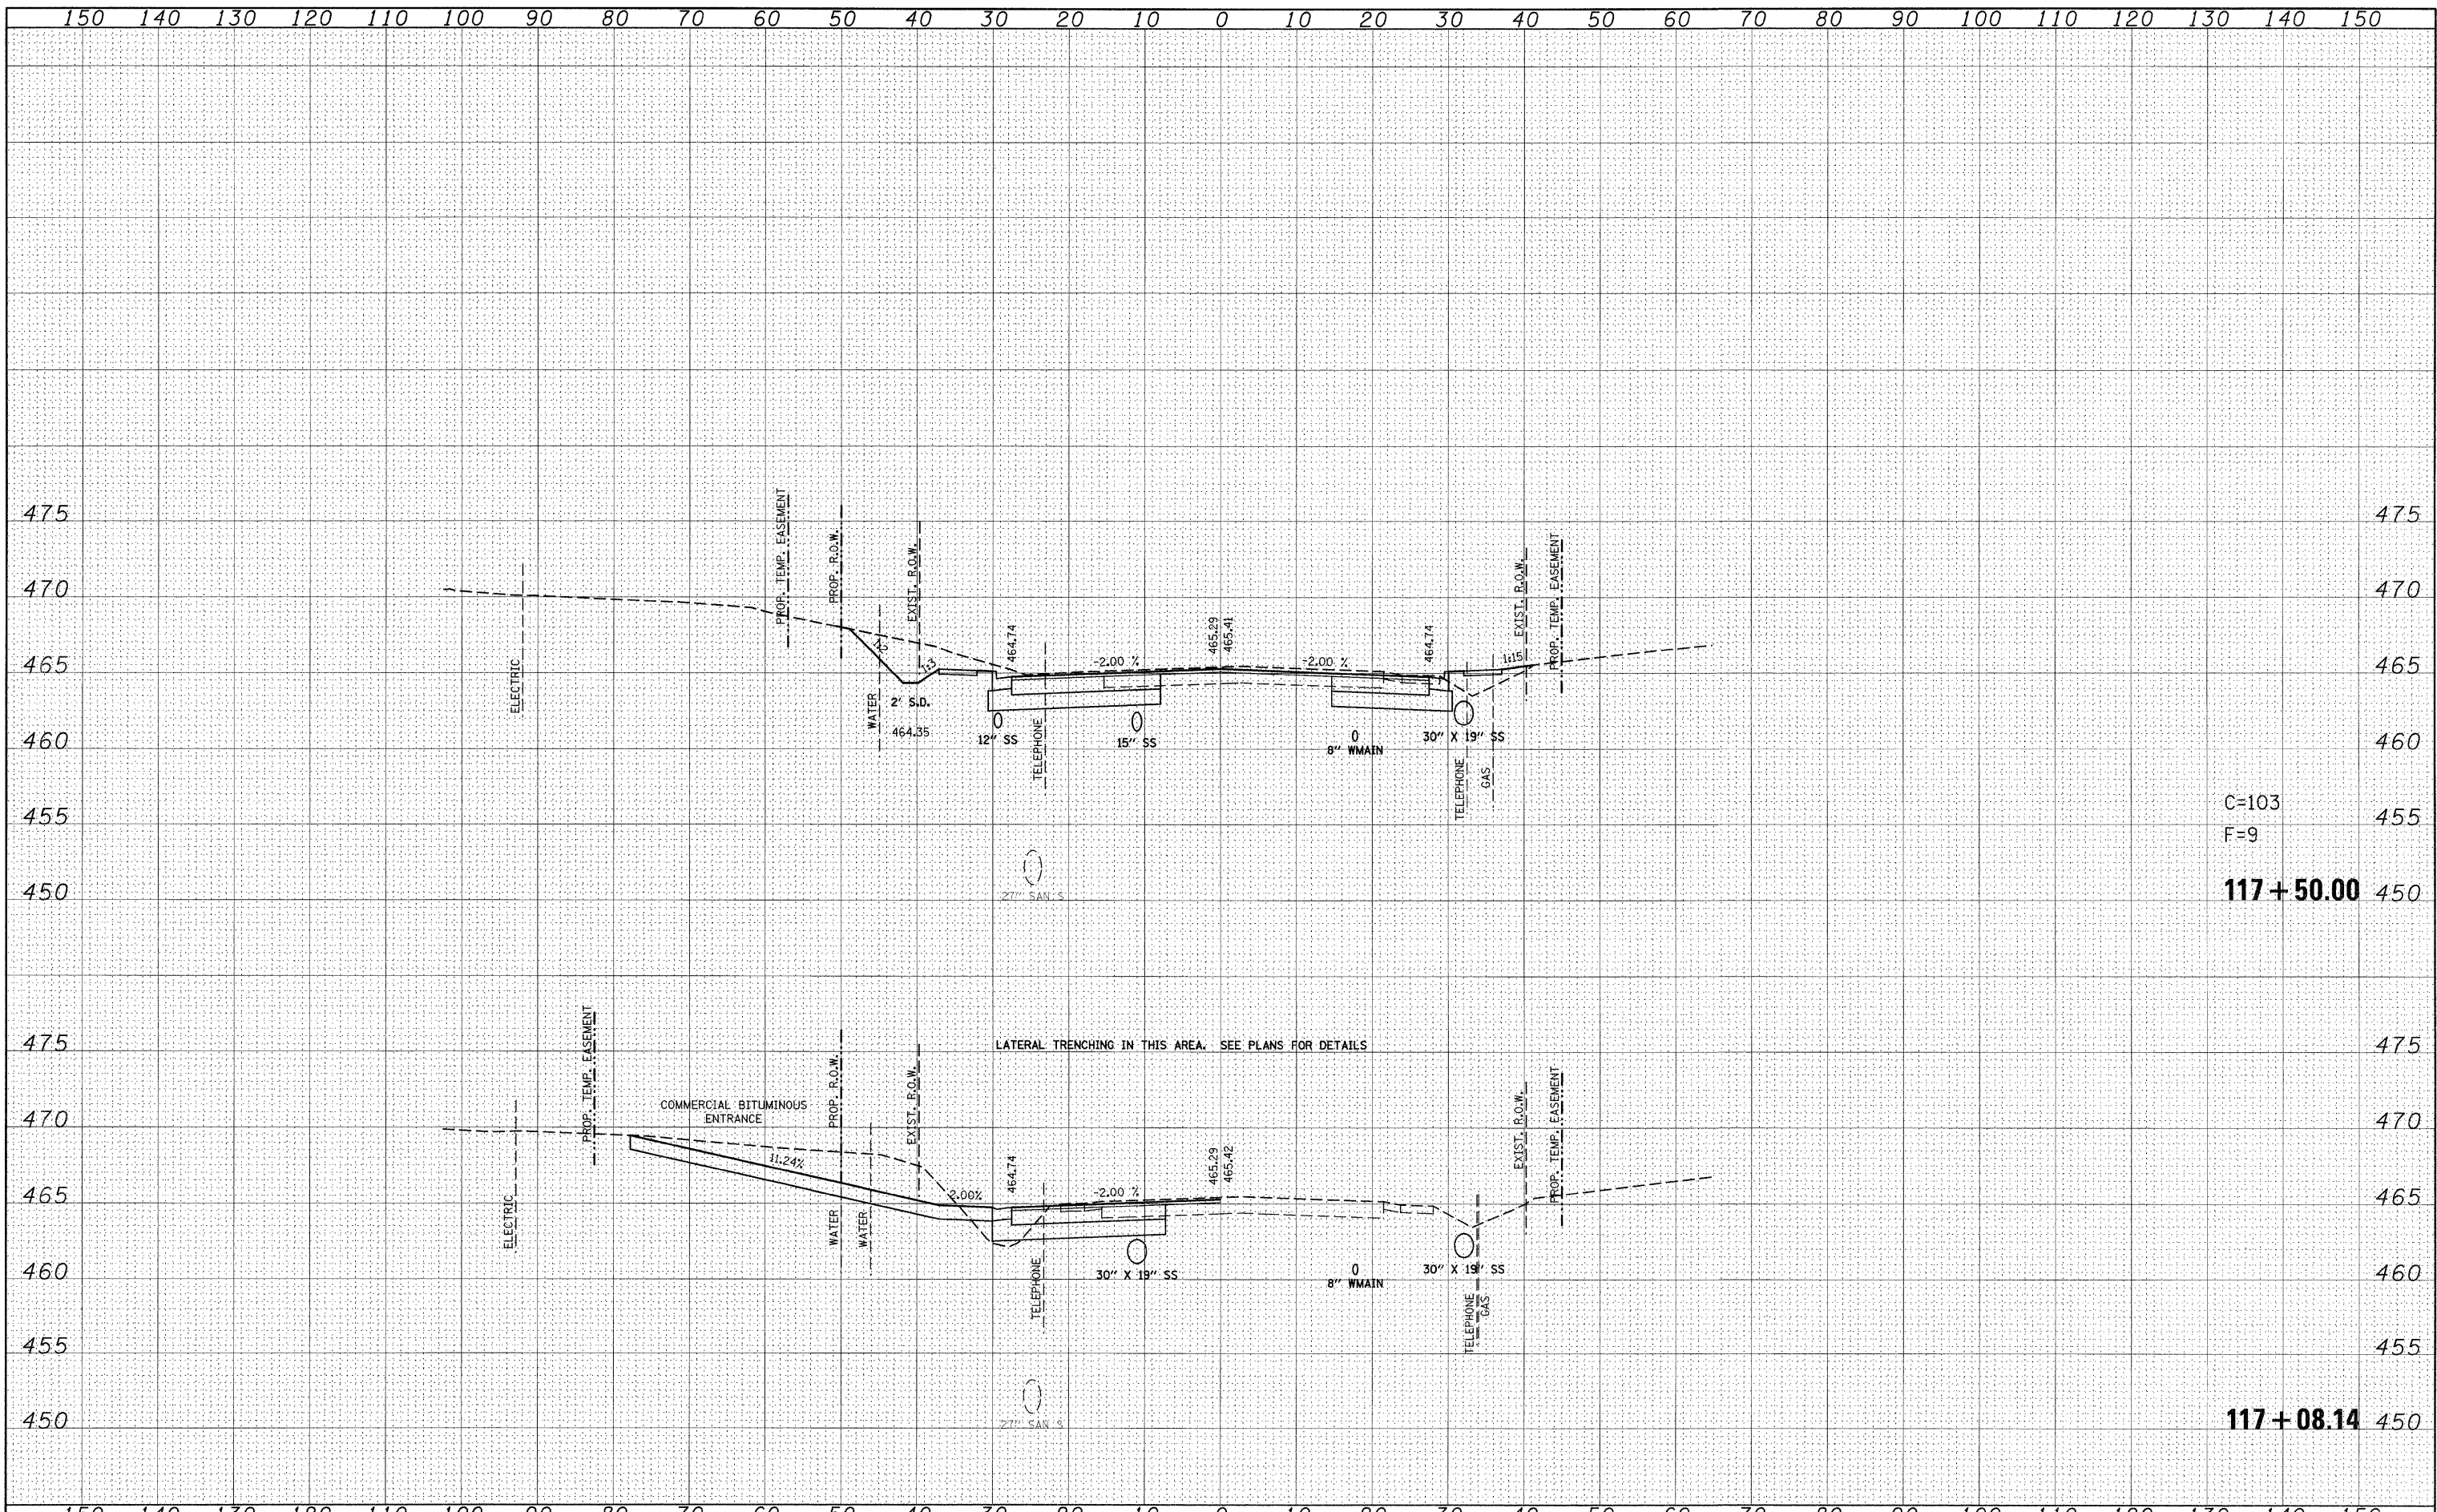

C=103
F=9

117+50.00

117+08.14

FILE NAME =	USER NAME = default	DESIGNED -	REVISED -	STATE OF ILLINOIS DEPARTMENT OF TRANSPORTATION	IL ROUTE 159 MAINLINE CROSS SECTIONS			F.A.P. RTE.	SECTION	COUNTY	TOTAL SHEETS	SHEET NO.	
ps:\projects\1513501\cadd\dgn\d876838-shr-ssht-1	159.dgn	DRAWN -	REVISED -		SCALE:	SHEET NO. 18 OF 120 SHEETS	STA. 117+08.14	TO STA. 117+50.00	600	60-(30,31,128)-1	ST. CLAIR/MADISON	399	297
		PLOT SCALE = 10,0000 ' / IN.	CHECKED -		REVISED -								
		PLOT DATE = 8/24/2009	DATE -		REVISED -								
CONTRACT NO. 76830													
ILLINOIS FED. AID PROJECT													